


FINAL SURVEYED PLANS
 SURVEYED PLANS
 NOTE BOOK
 NO.

ORIGINAL SURVEYED PLANS
 SURVEYED PLANS
 NOTE BOOK
 NO.

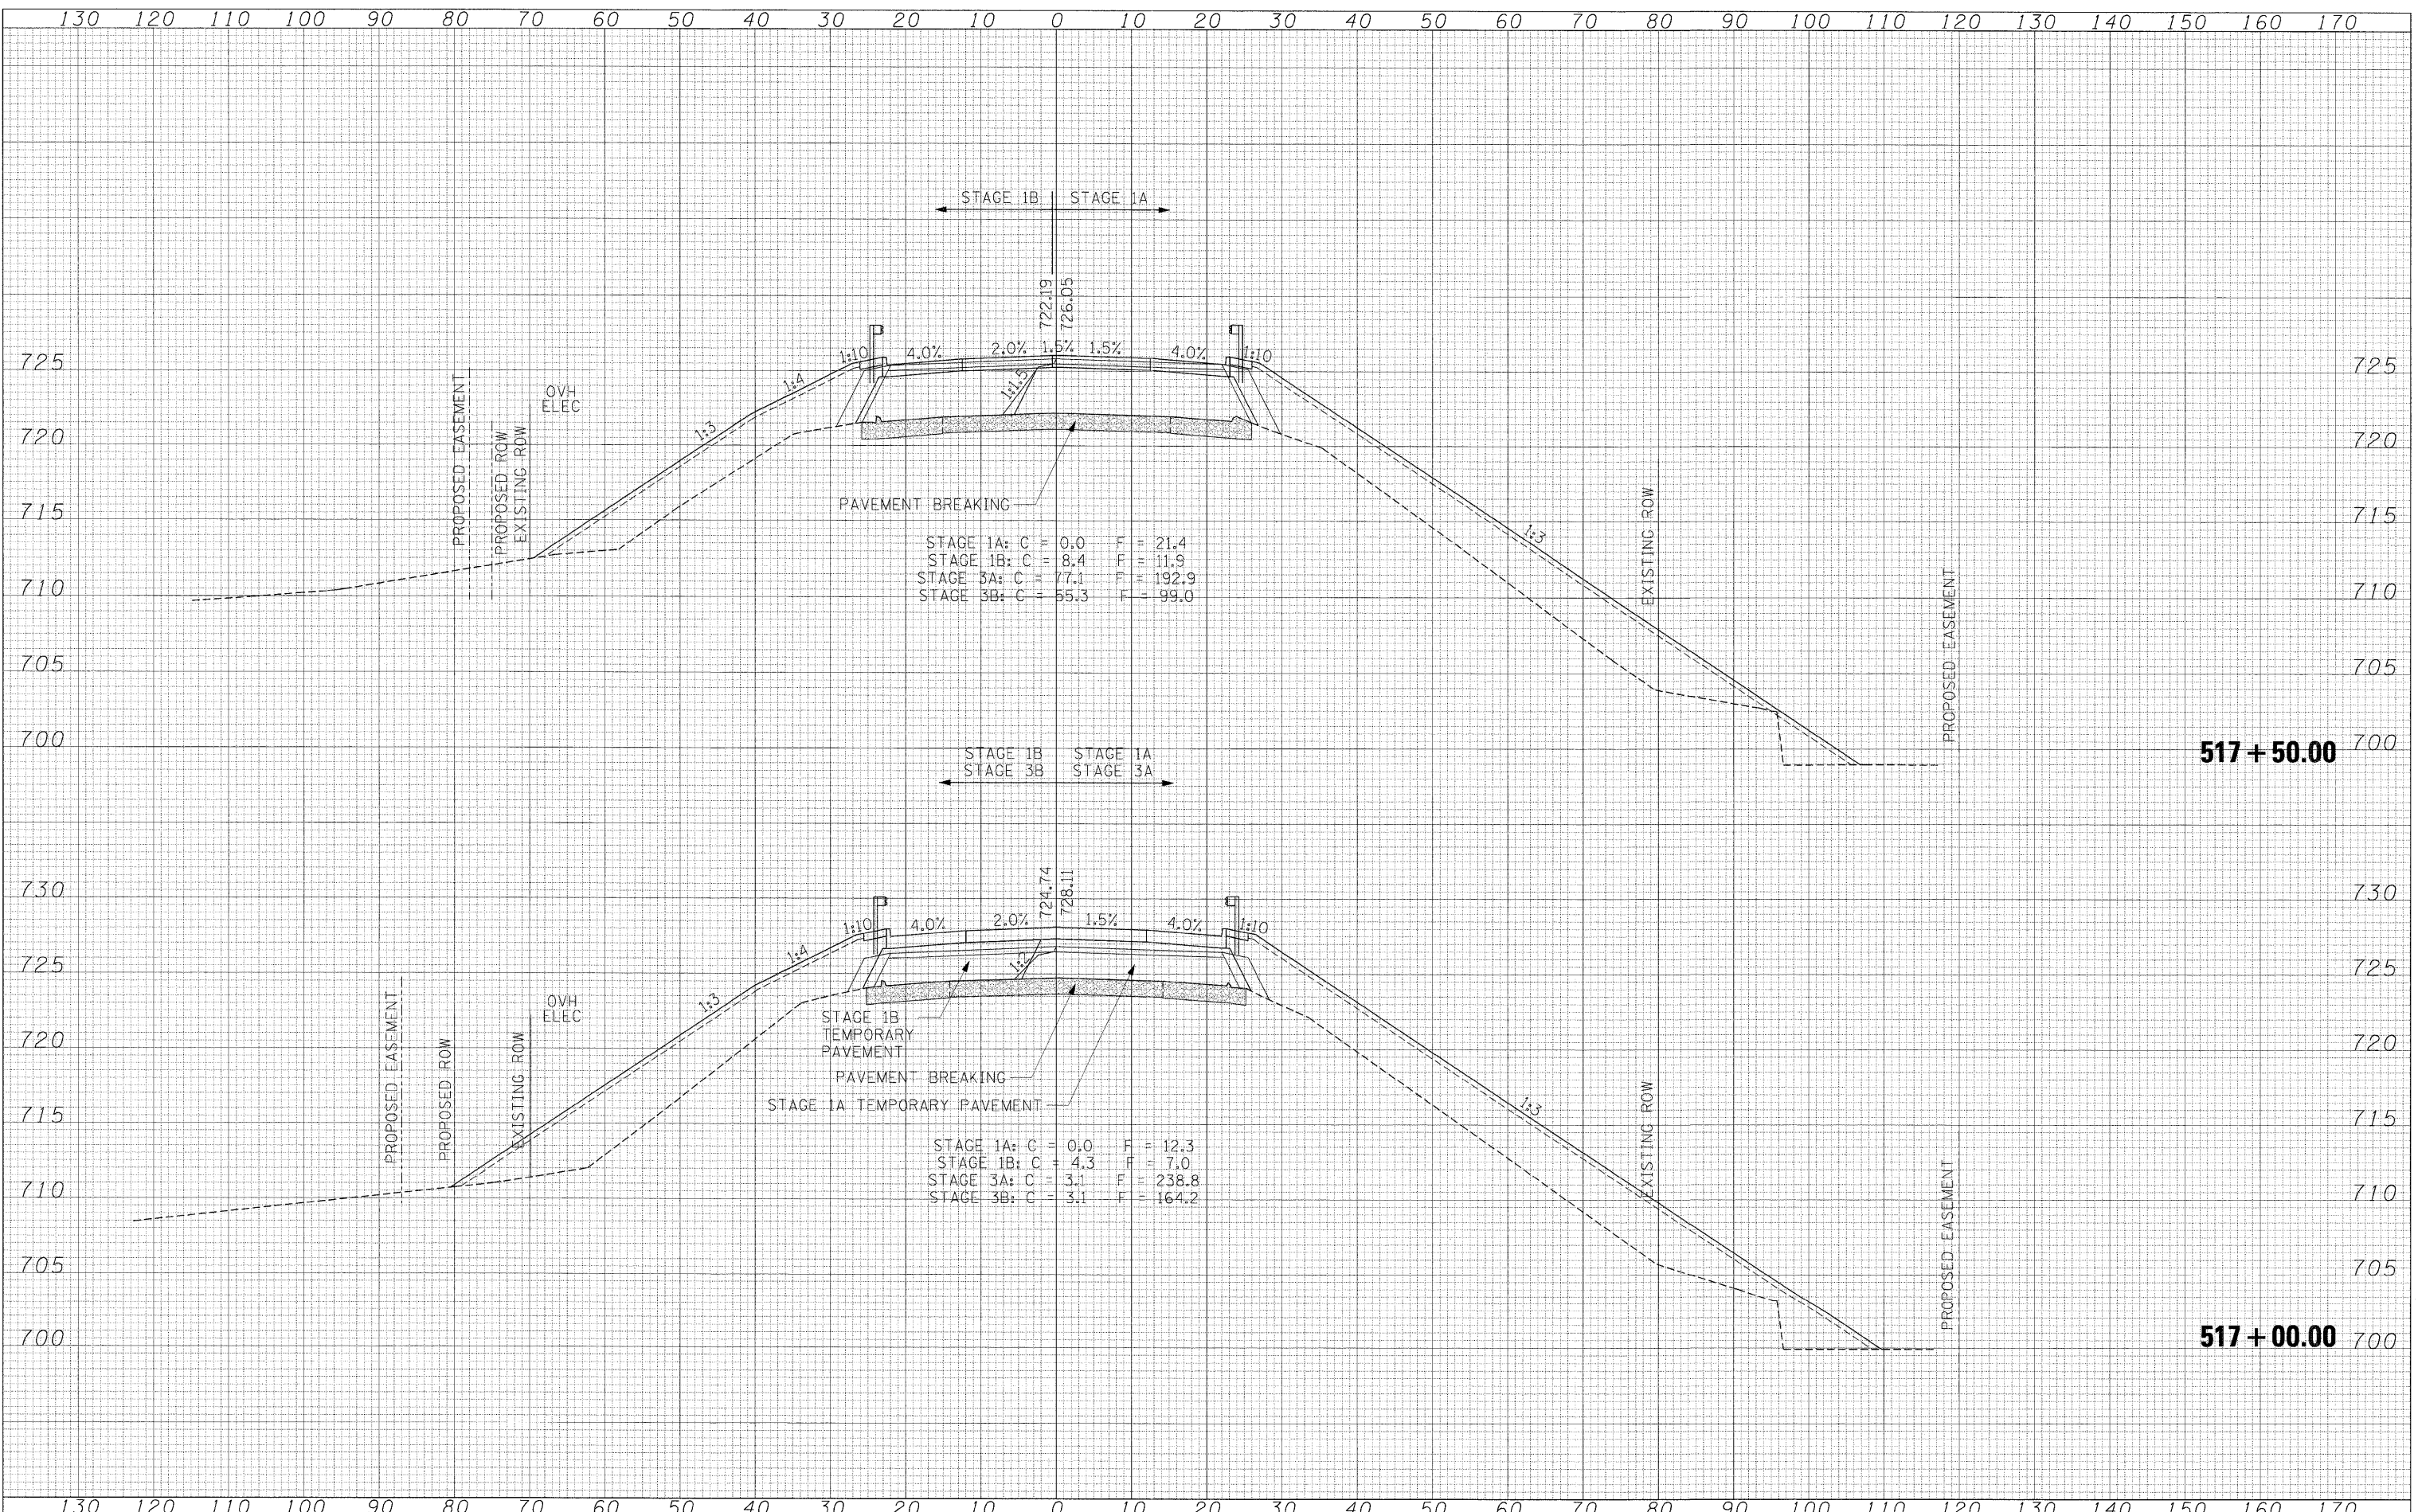

STAGE 1A: C = 0.0 F = 21.4
 STAGE 1B: C = 8.4 F = 11.9
 STAGE 3A: C = 77.1 F = 192.9
 STAGE 3B: C = 55.3 F = 99.0

STAGE 1A: C = 0.0 F = 12.3
 STAGE 1B: C = 4.3 F = 7.0
 STAGE 3A: C = 3.1 F = 238.8
 STAGE 3B: C = 3.1 F = 164.2

FILE NAME =
 tr\5815-phase11-1-2&1-26\civil\IL-2\CADD Sheets

USER NAME = _USER_
 DESIGNED - CGC
 DRAWN - CGC
 CHECKED - AKK
 DATE - 8/2/2011

REVISED -
 REVISED -
 REVISED -
 REVISED -

STATE OF ILLINOIS
 DEPARTMENT OF TRANSPORTATION

IL 2 OVER THE BNSF RAILROAD
 CROSS SECTIONS
 SCALE: 1/2" = 10'
 SHEET NO. 56 OF 87 SHEETS
 STA. 517+00.00 TO STA. 517+50.00

F.A.P. RTE. 742	SECTION 38VBR-1	COUNTY OGLE	TOTAL SHEETS 87	SHEET NO. 56
CONTRACT NO. 64D16				ILLINOIS FED. AID PROJECT