


DATE	
BY	
SURVEYED	
PLANNED	
TEMPLATE	
AREAS	
CHECKED	
NO.	

DATE	
BY	
SURVEYED	
PLANNED	
TEMPLATE	
AREAS	
CHECKED	
NO.	

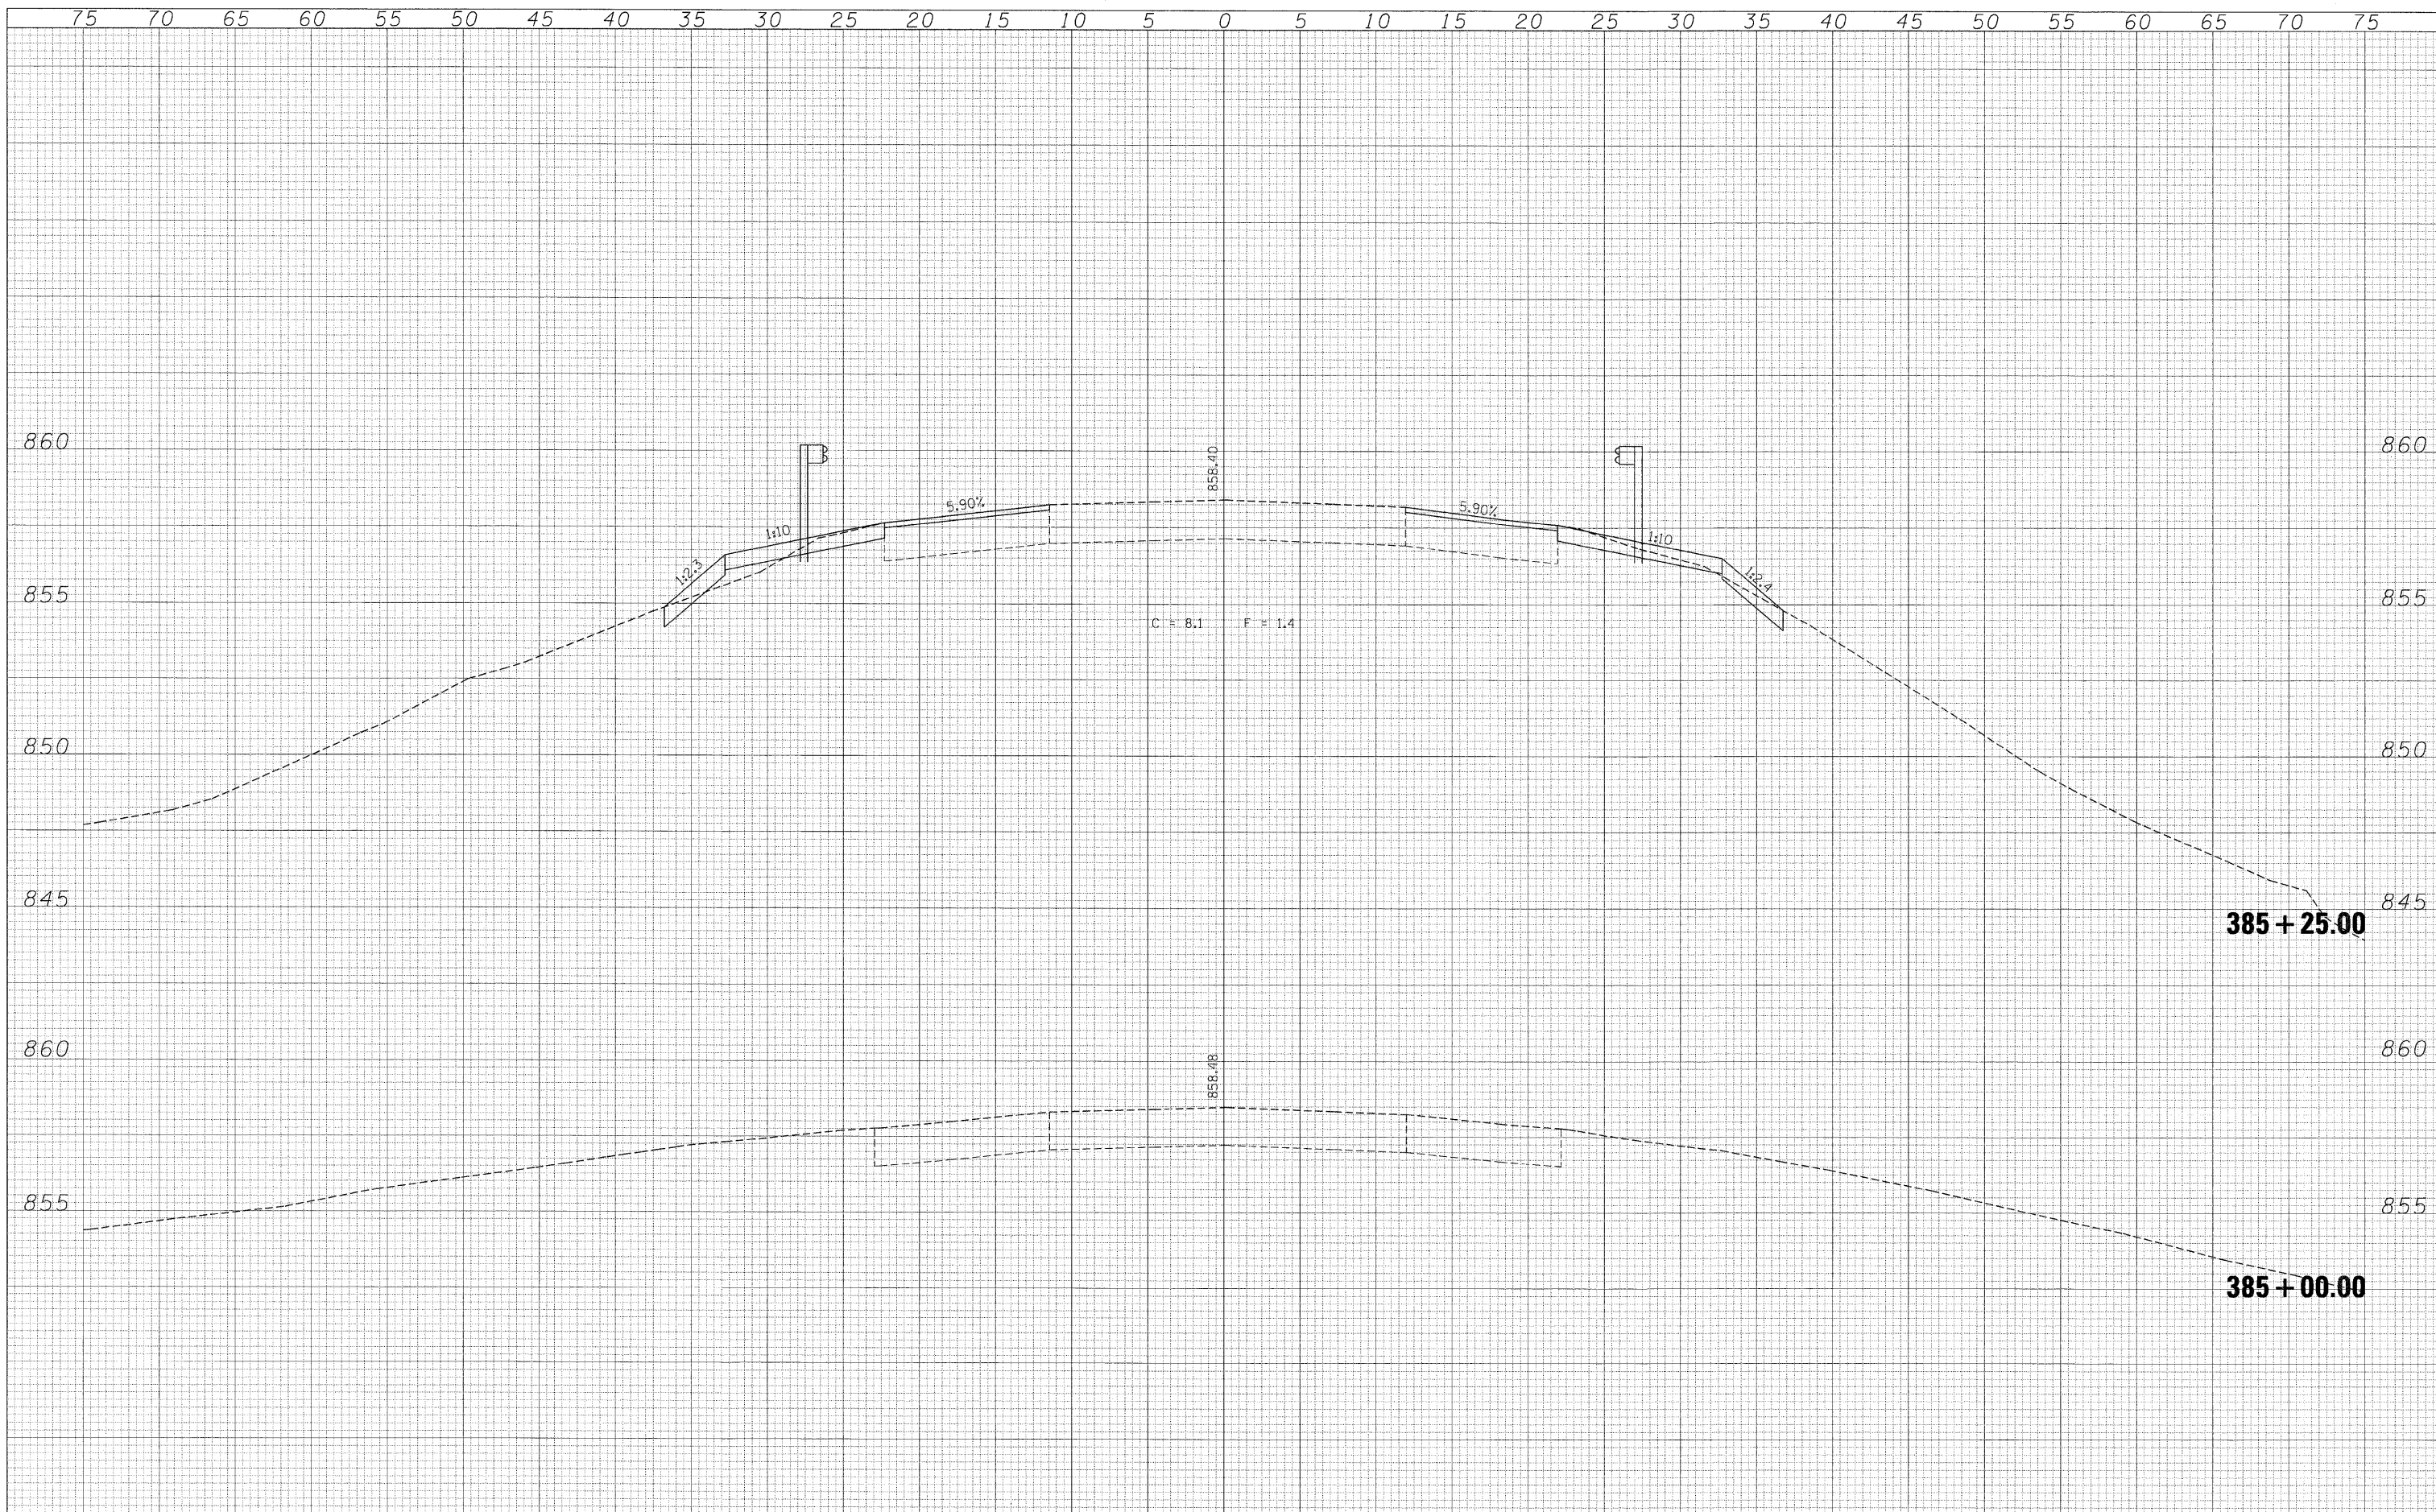

FILE NAME =	USER NAME = .USER	DESIGNED - CGC	REVISED -	STATE OF ILLINOIS DEPARTMENT OF TRANSPORTATION	US 52 /IL 26 OVER THE BNSF RAILROAD CROSS SECTIONS	F.A.P. RTE.	SECTION	COUNTY	TOTAL SHEETS	SHEET NO.	
\\5215-phase1\1-2&1-26\civil\IL-26\CA00 Sheets\1D264017-sht-xssht.dgn	PLOT SCALE = #SCALE#	DRAWN - CGC	REVISED -			316	4VBR-1	OGLE	73	32	
PLOT DATE = 8/18/2011	DATE - 8/2/2011	CHECKED - AKK	REVISED -			CONTRACT NO. 64D17					
		DATE - 8/2/2011	REVISED -			ILLINOIS FED. AID PROJECT					