


DATE	
BY	
DESIGNED	
DRAWN	
CHECKED	
DATE	
BY	
DESIGNED	
DRAWN	
CHECKED	
DATE	

DATE	
BY	
DESIGNED	
DRAWN	
CHECKED	
DATE	
BY	
DESIGNED	
DRAWN	
CHECKED	
DATE	

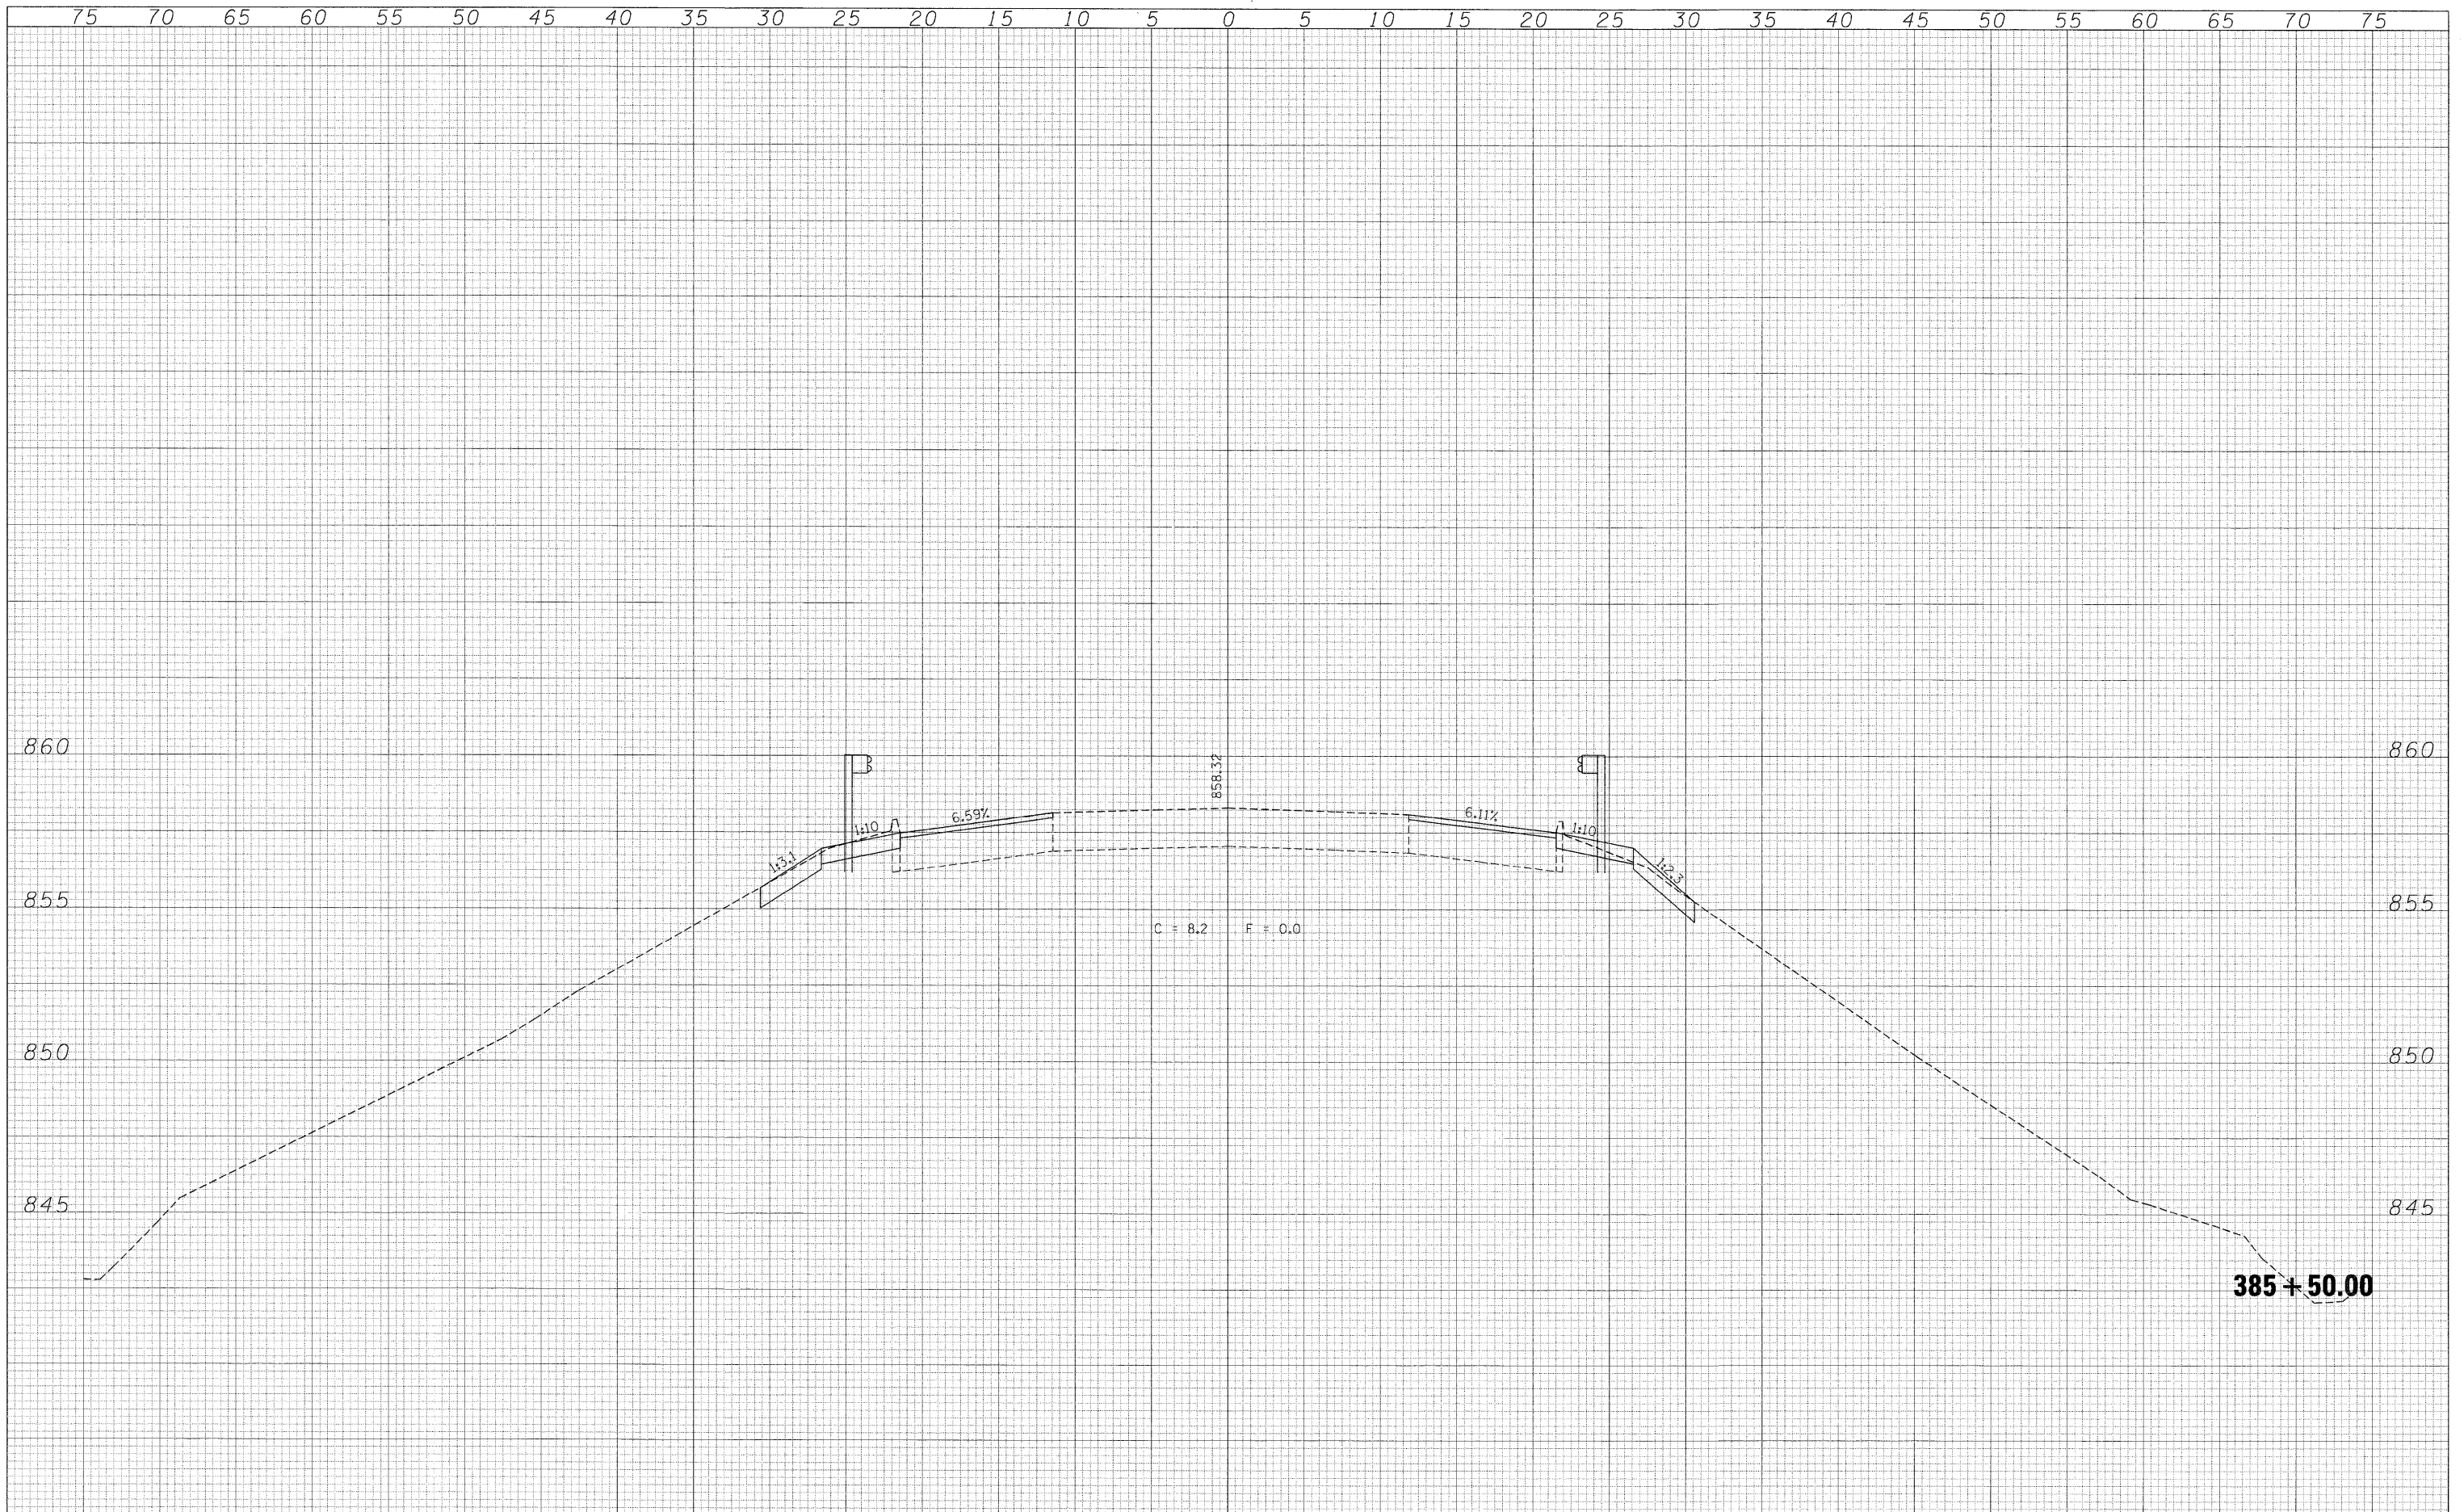

FILE NAME =
 t:\5015-phase1\1-2&1-26\civil\1-26\CADD Sheets\264017-sht-xsht.dgn

USER NAME = .USER.
 DESIGNED - CGC
 DRAWN - CGC
 CHECKED - AKK
 PLOT SCALE = #SCALE#
 PLOT DATE = 8/18/2011

DESIGNED - CGC
 DRAWN - CGC
 CHECKED - AKK
 DATE - 8/2/2011

REVISED -
 REVISED -
 REVISED -
 REVISED -

**STATE OF ILLINOIS
 DEPARTMENT OF TRANSPORTATION**

**US 52 /IL 26 OVER THE BNSF RAILROAD
 CROSS SECTIONS**

SCALE: H: 1"=5'
 V: 1"=2.5'

SHEET NO. 33 OF 73 SHEETS STA. 385+50.00 TO STA. 385+50.00

F.A.P. RTE. 316	SECTION 4VBR-1	COUNTY OGLE	TOTAL SHEETS 73	SHEET NO. 33
CONTRACT NO. 64D17			ILLINOIS FED. AID PROJECT	