


75 70 65 60 55 50 45 40 35 30 25 20 15 10 5 0 5 10 15 20 25 30 35 40 45 50 55 60 65 70 75

FINAL	SUPERVISED	DATE
SURVEY	PROJECT	BY
NOTE BOOK	TEMPLATE	
NO.	AREAS CHECKED	

ORIGINAL	SUPERVISED	DATE
SURVEY	PROJECT	BY
NOTE BOOK	TEMPLATE	
NO.	AREAS CHECKED	

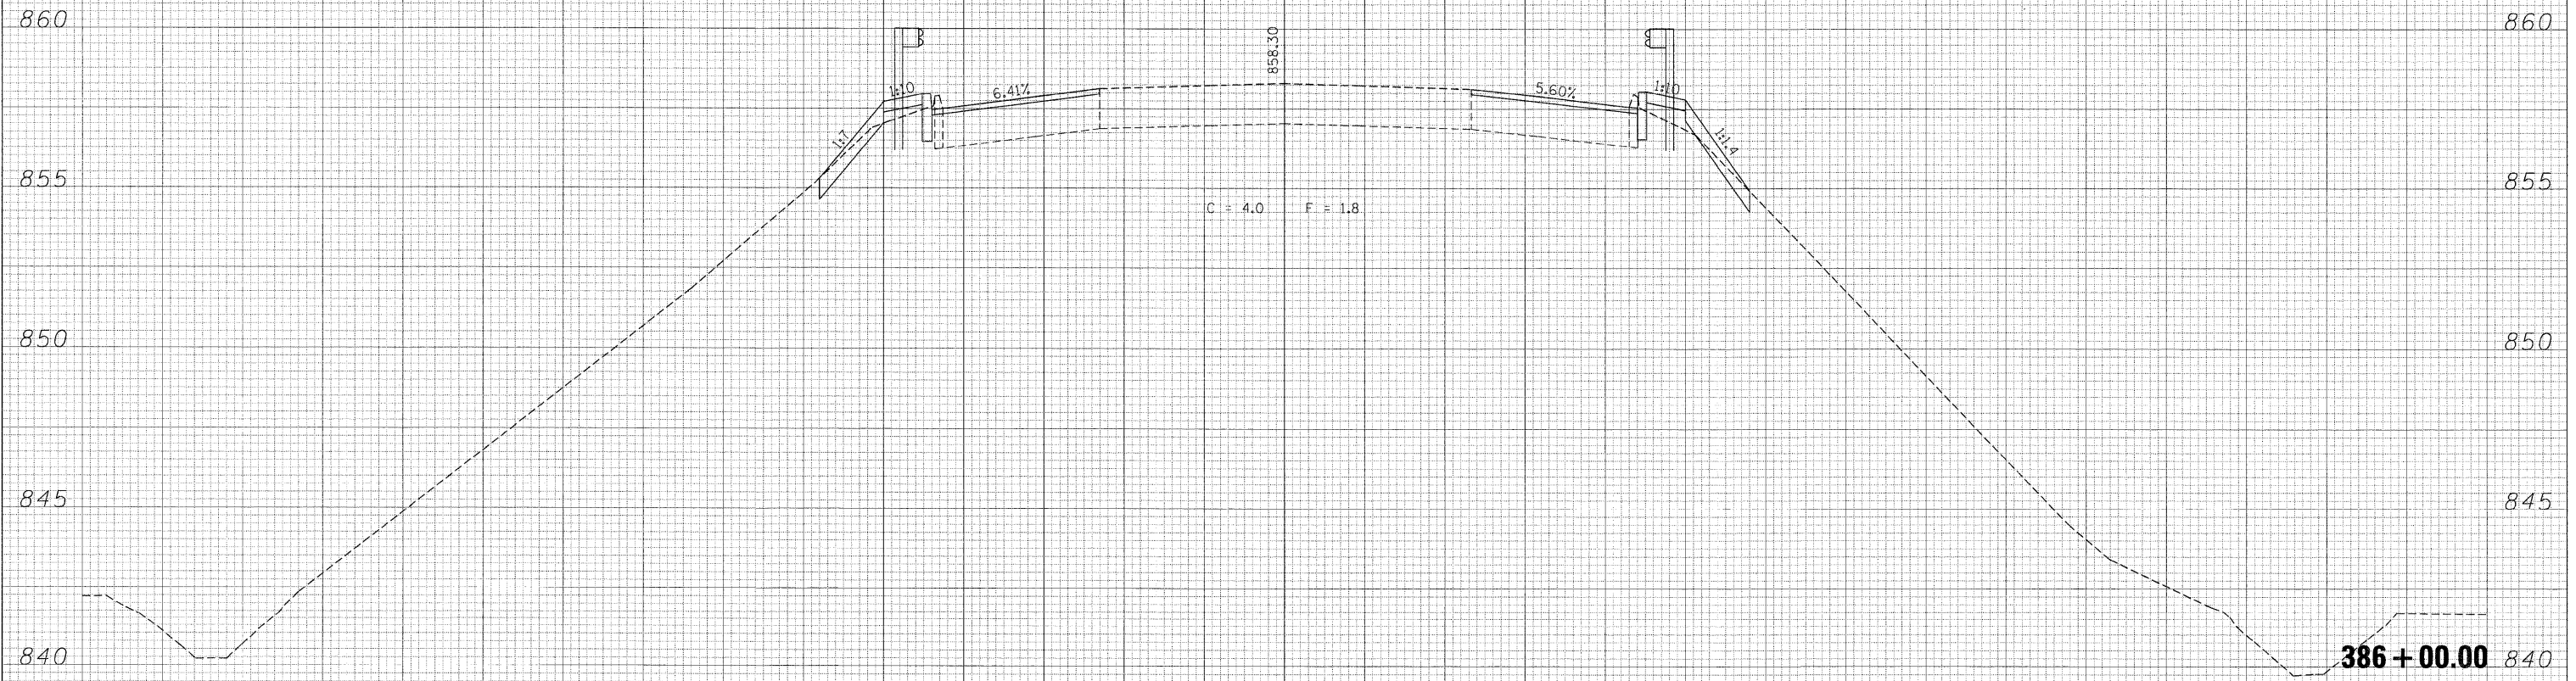

75 70 65 60 55 50 45 40 35 30 25 20 15 10 5 0 5 10 15 20 25 30 35 40 45 50 55 60 65 70 75

FILE NAME =
 t:\5015-phase1\1-26\civil\IL-26\CA00 Sheets\264017-sht-v.sht.dgn

USER NAME = .USER
 DESIGNED - CGC
 DRAWN - CGC
 PLOT SCALE = #SCALE#
 PLOT DATE = 8/18/2011

REVISED -
 REVISED -
 CHECKED - AKK
 DATE - 8/2/2011
 REVISED -

**STATE OF ILLINOIS
 DEPARTMENT OF TRANSPORTATION**

**US 52 /IL 26 OVER THE BNSF RAILROAD
 CROSS SECTIONS**

SCALE: $\frac{1}{2}$ " = 5' $\frac{1}{4}$ " = 2.5' SHEET NO. 34 OF 73 SHEETS STA. 386+00.00 TO STA. 386+00.00

F.A.P. RTE.	SECTION	COUNTY	TOTAL SHEETS	SHEET NO.
316	4VBR-1	OGLE	73	34
CONTRACT NO. 64D17				
ILLINOIS FED. AID PROJECT				