


75 70 65 60 55 50 45 40 35 30 25 20 15 10 5 0 5 10 15 20 25 30 35 40 45 50 55 60 65 70 75

FINAL SURVEY	DATE
SURVEYED	BY
NOTE BOOK	
NO.	
AREAS CHECKED	
AREAS	
TEMPLATE	

ORIGINAL SURVEY	DATE
SURVEYED	BY
NOTE BOOK	
NO.	
AREAS CHECKED	
AREAS	
TEMPLATE	

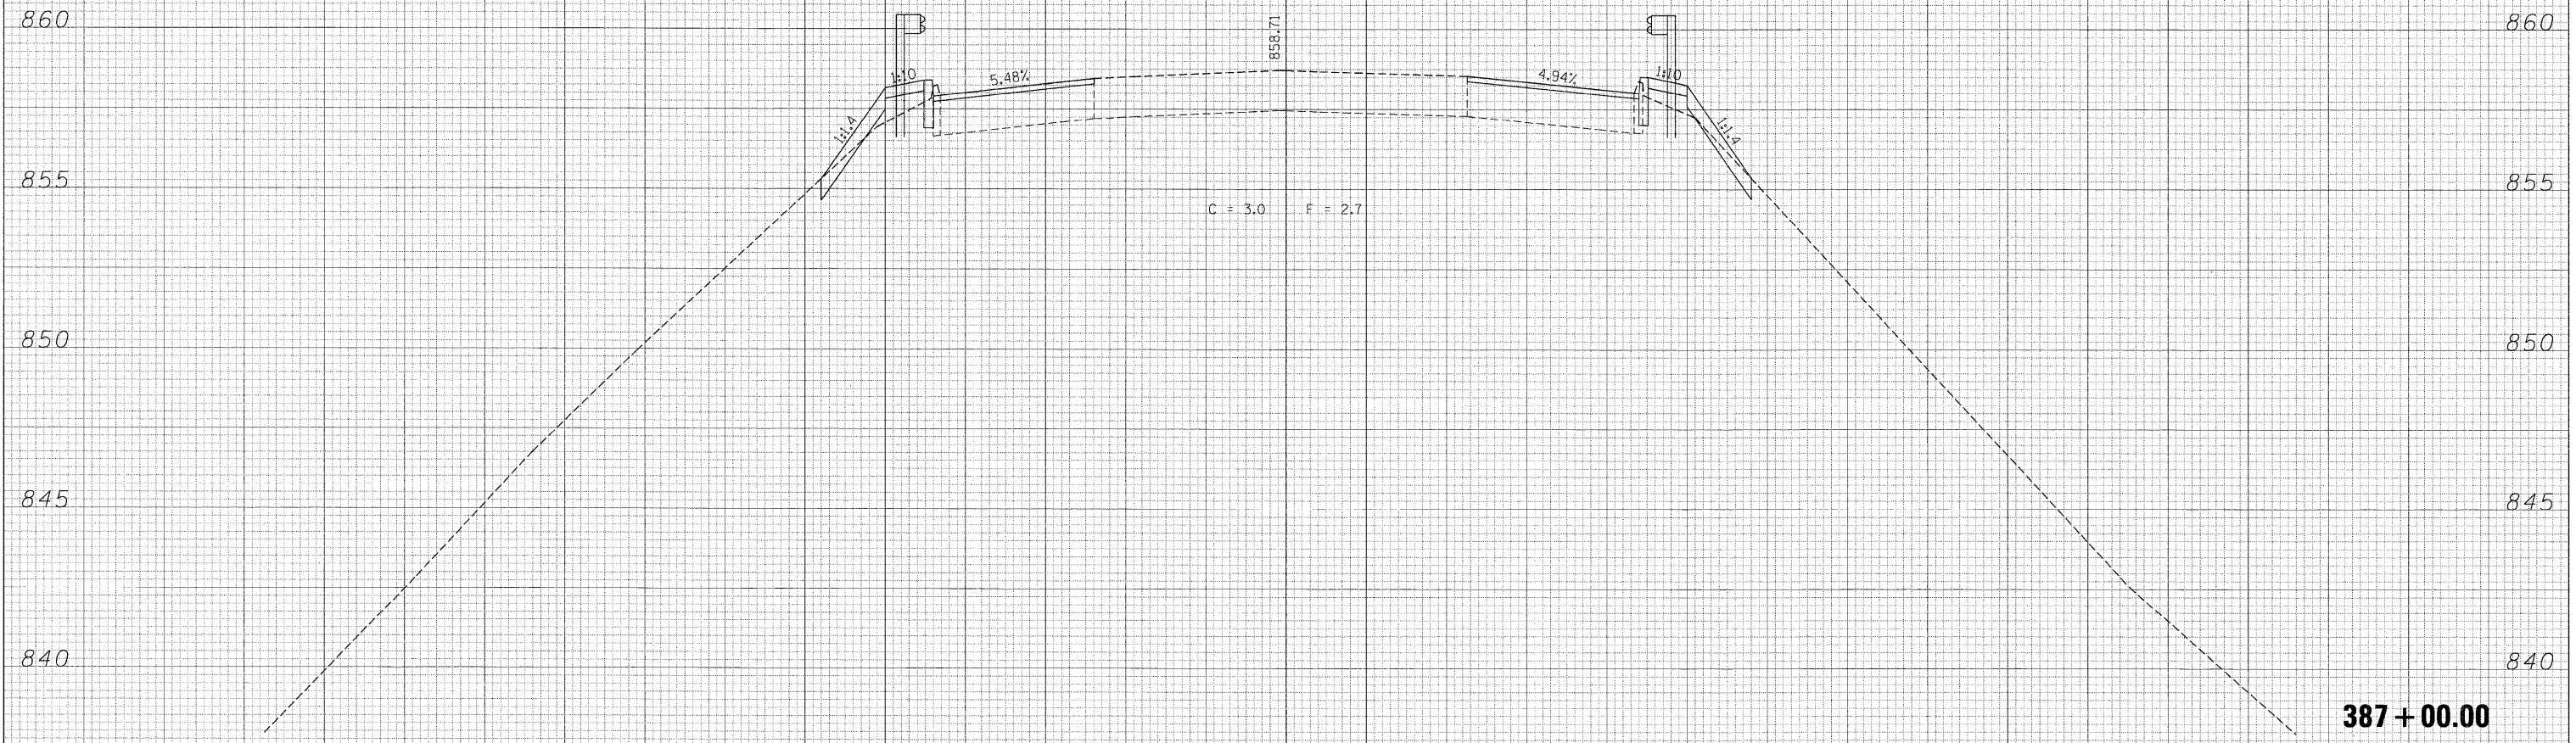

75 70 65 60 55 50 45 40 35 30 25 20 15 10 5 0 5 10 15 20 25 30 35 40 45 50 55 60 65 70 75

FILE NAME =
 t:\5015-phase1\1-2&1-26\civil\IL-26\CADD Sheets\0264017-sht-xssht.dgn

USER NAME = _USER_
 DESIGNED - CGC
 DRAWN - CGC
 CHECKED - AKK
 DATE - 8/2/2011

REVISED -
 REVISED -
 REVISED -
 REVISED -

**STATE OF ILLINOIS
 DEPARTMENT OF TRANSPORTATION**

**US 52 /IL 26 OVER THE BNSF RAILROAD
 CROSS SECTIONS**

SCALE: $\frac{1}{2}'' = 5'$ $\frac{1}{4}'' = 2.5'$ SHEET NO. 36 OF 73 SHEETS STA. 387+00.00 TO STA. 387+00.00

F.A.P. RTE. 316	SECTION 4VBR-1	COUNTY OGLE	TOTAL SHEETS 73	SHEET NO. 36
CONTRACT NO. 64D17				
ILLINOIS FED. AID PROJECT				