


75 70 65 60 55 50 45 40 35 30 25 20 15 10 5 0 5 10 15 20 25 30 35 40 45 50 55 60 65 70 75

FINAL SURVEY NO.	SURVEY BOOK NO.	DATE
NO.		
AREAS CHECKED		

ORIGINAL SURVEY NO.	SURVEY BOOK NO.	DATE
NO.		
AREAS CHECKED		

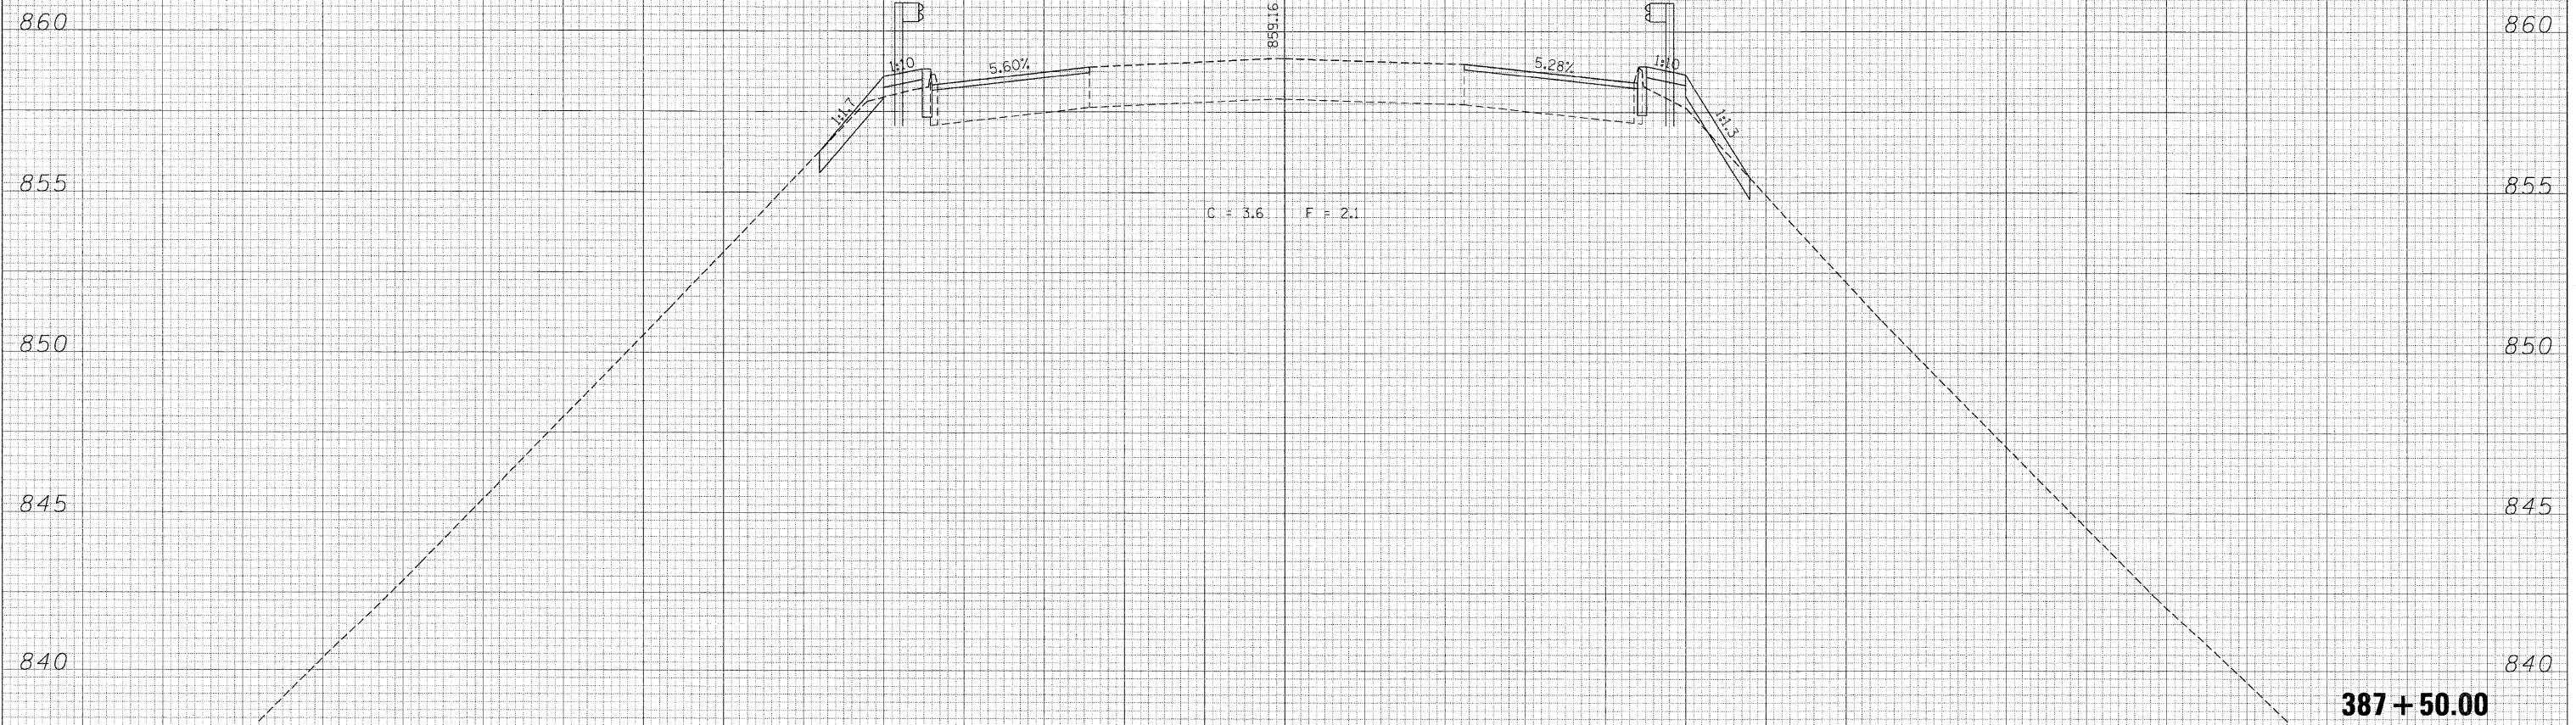

75 70 65 60 55 50 45 40 35 30 25 20 15 10 5 0 5 10 15 20 25 30 35 40 45 50 55 60 65 70 75

FILE NAME =  
 c:\5015-phase1\1-2&1-26\civil\IL-26\CADD Sheets\264017-aht-xshd.dgn

USER NAME = \_USER\_  
 DESIGNED - CGC  
 DRAWN - CGC  
 CHECKED - AKK  
 DATE - 8/2/2011

DESIGNED - CGC  
 DRAWN - CGC  
 CHECKED - AKK  
 DATE - 8/2/2011

REVISED -  
 REVISED -  
 REVISED -  
 REVISED -

**STATE OF ILLINOIS  
 DEPARTMENT OF TRANSPORTATION**

**US 52 /IL 26 OVER THE BNSF RAILROAD  
 CROSS SECTIONS**

SCALE: 1" = 20' SHEET NO. 37 OF 73 SHEETS STA. 387+50.00 TO STA. 387+50.00

F.A.P. RTE. 316	SECTION 4VBR-1	COUNTY OGLE	TOTAL SHEETS 73	SHEET NO. 37
CONTRACT NO. 64D17				
ILLINOIS FED. AID PROJECT				