


DATE	
BY	
DESIGNED	
DRAWN	
CHECKED	
REVISIONS	
NO.	

DATE	
BY	
DESIGNED	
DRAWN	
CHECKED	
REVISIONS	
NO.	

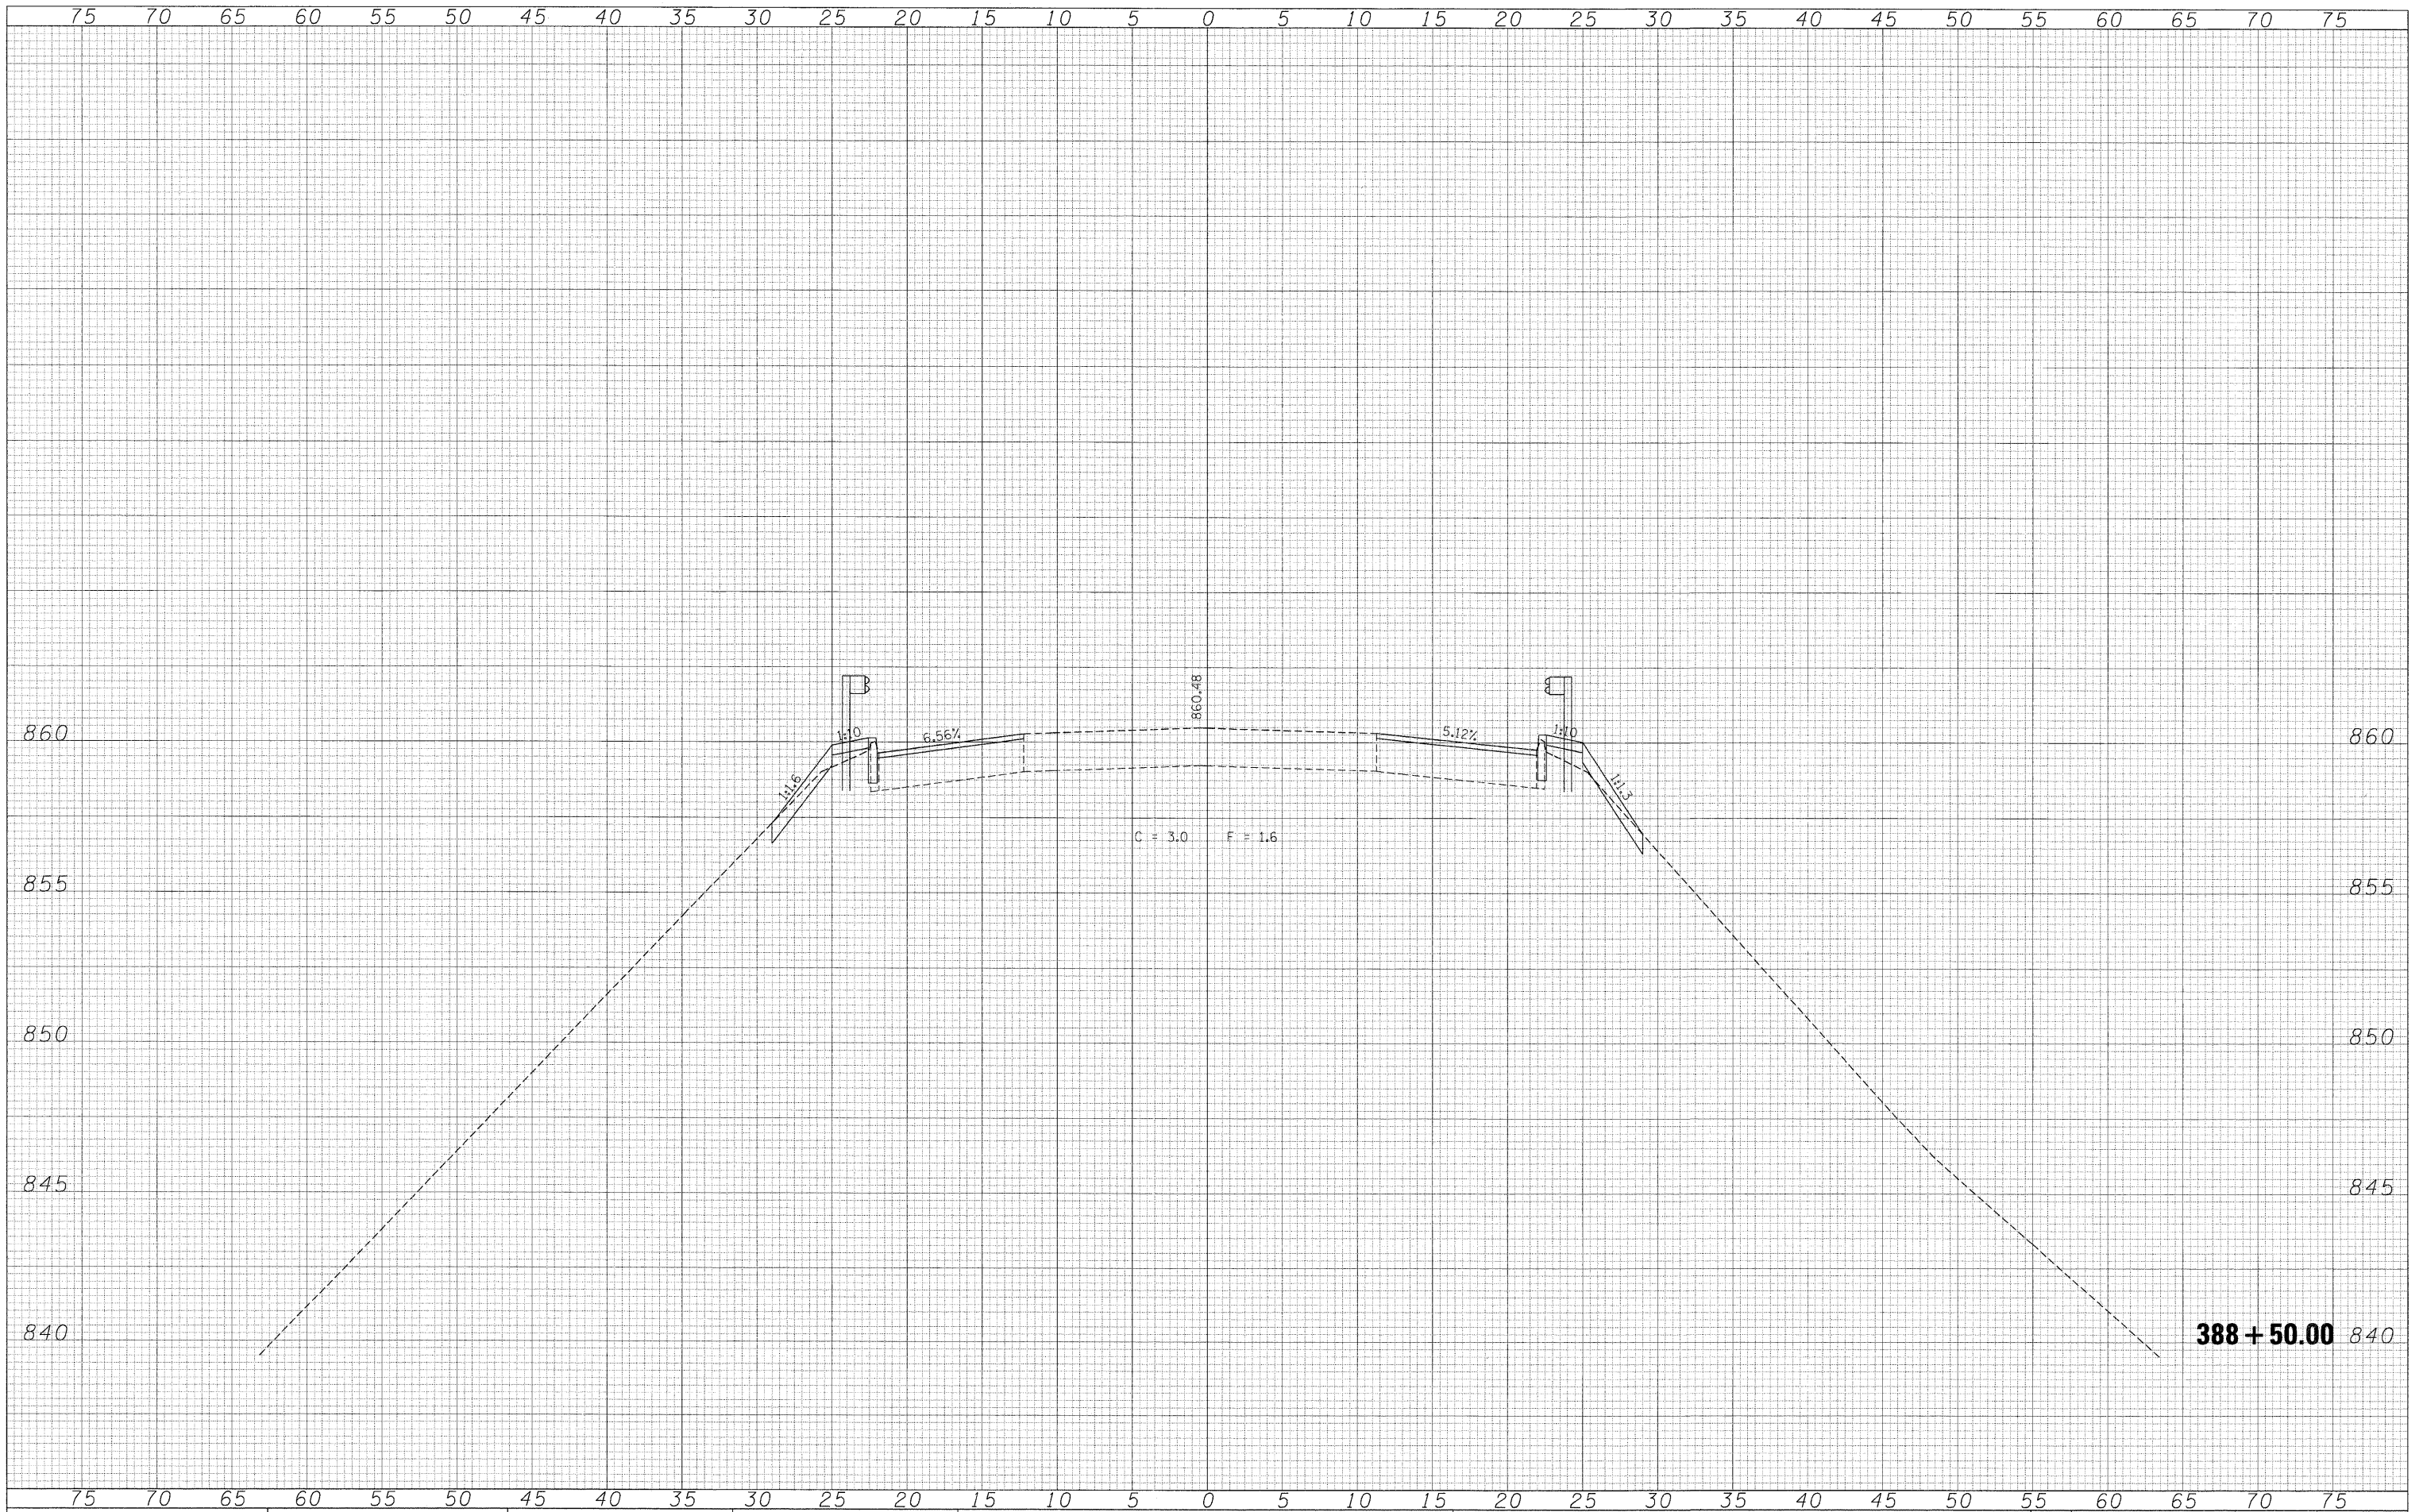

FILE NAME =
 t:\5215-phase1\1-2&1-26\civil\1-26\CADD Sheets\1-264017.sht.xsht.dgn

USER NAME = _USER_
 DESIGNED - CGC
 DRAWN - CGC
 CHECKED - AKK
 DATE - 8/2/2011

REVISED -
 REVISED -
 REVISED -
 REVISED -

STATE OF ILLINOIS
DEPARTMENT OF TRANSPORTATION

US 52 / IL 26 OVER THE BNSF RAILROAD
CROSS SECTIONS
 SCALE: H: 1"=50'
 V: 1"=2.5'
 SHEET NO. 39 OF 73 SHEETS
 STA. 388+50.00 TO STA. 388+50.00

F.A.P. RTE.	SECTION	COUNTY	TOTAL SHEETS	SHEET NO.
316	4VBR-1	OGLE	73	39
CONTRACT NO. 64D17				
ILLINOIS FED. AID PROJECT				