


DATE _____
 BY _____
 SUPERVISED _____
 PLOTTED _____
 TEMPLATE _____
 NOTE BOOK _____
 AREAS CHECKED _____
 NO. _____

DATE _____
 BY _____
 ORIGINAL SURVEY _____
 PLOTTED _____
 TEMPLATE _____
 NOTE BOOK _____
 AREAS CHECKED _____
 NO. _____

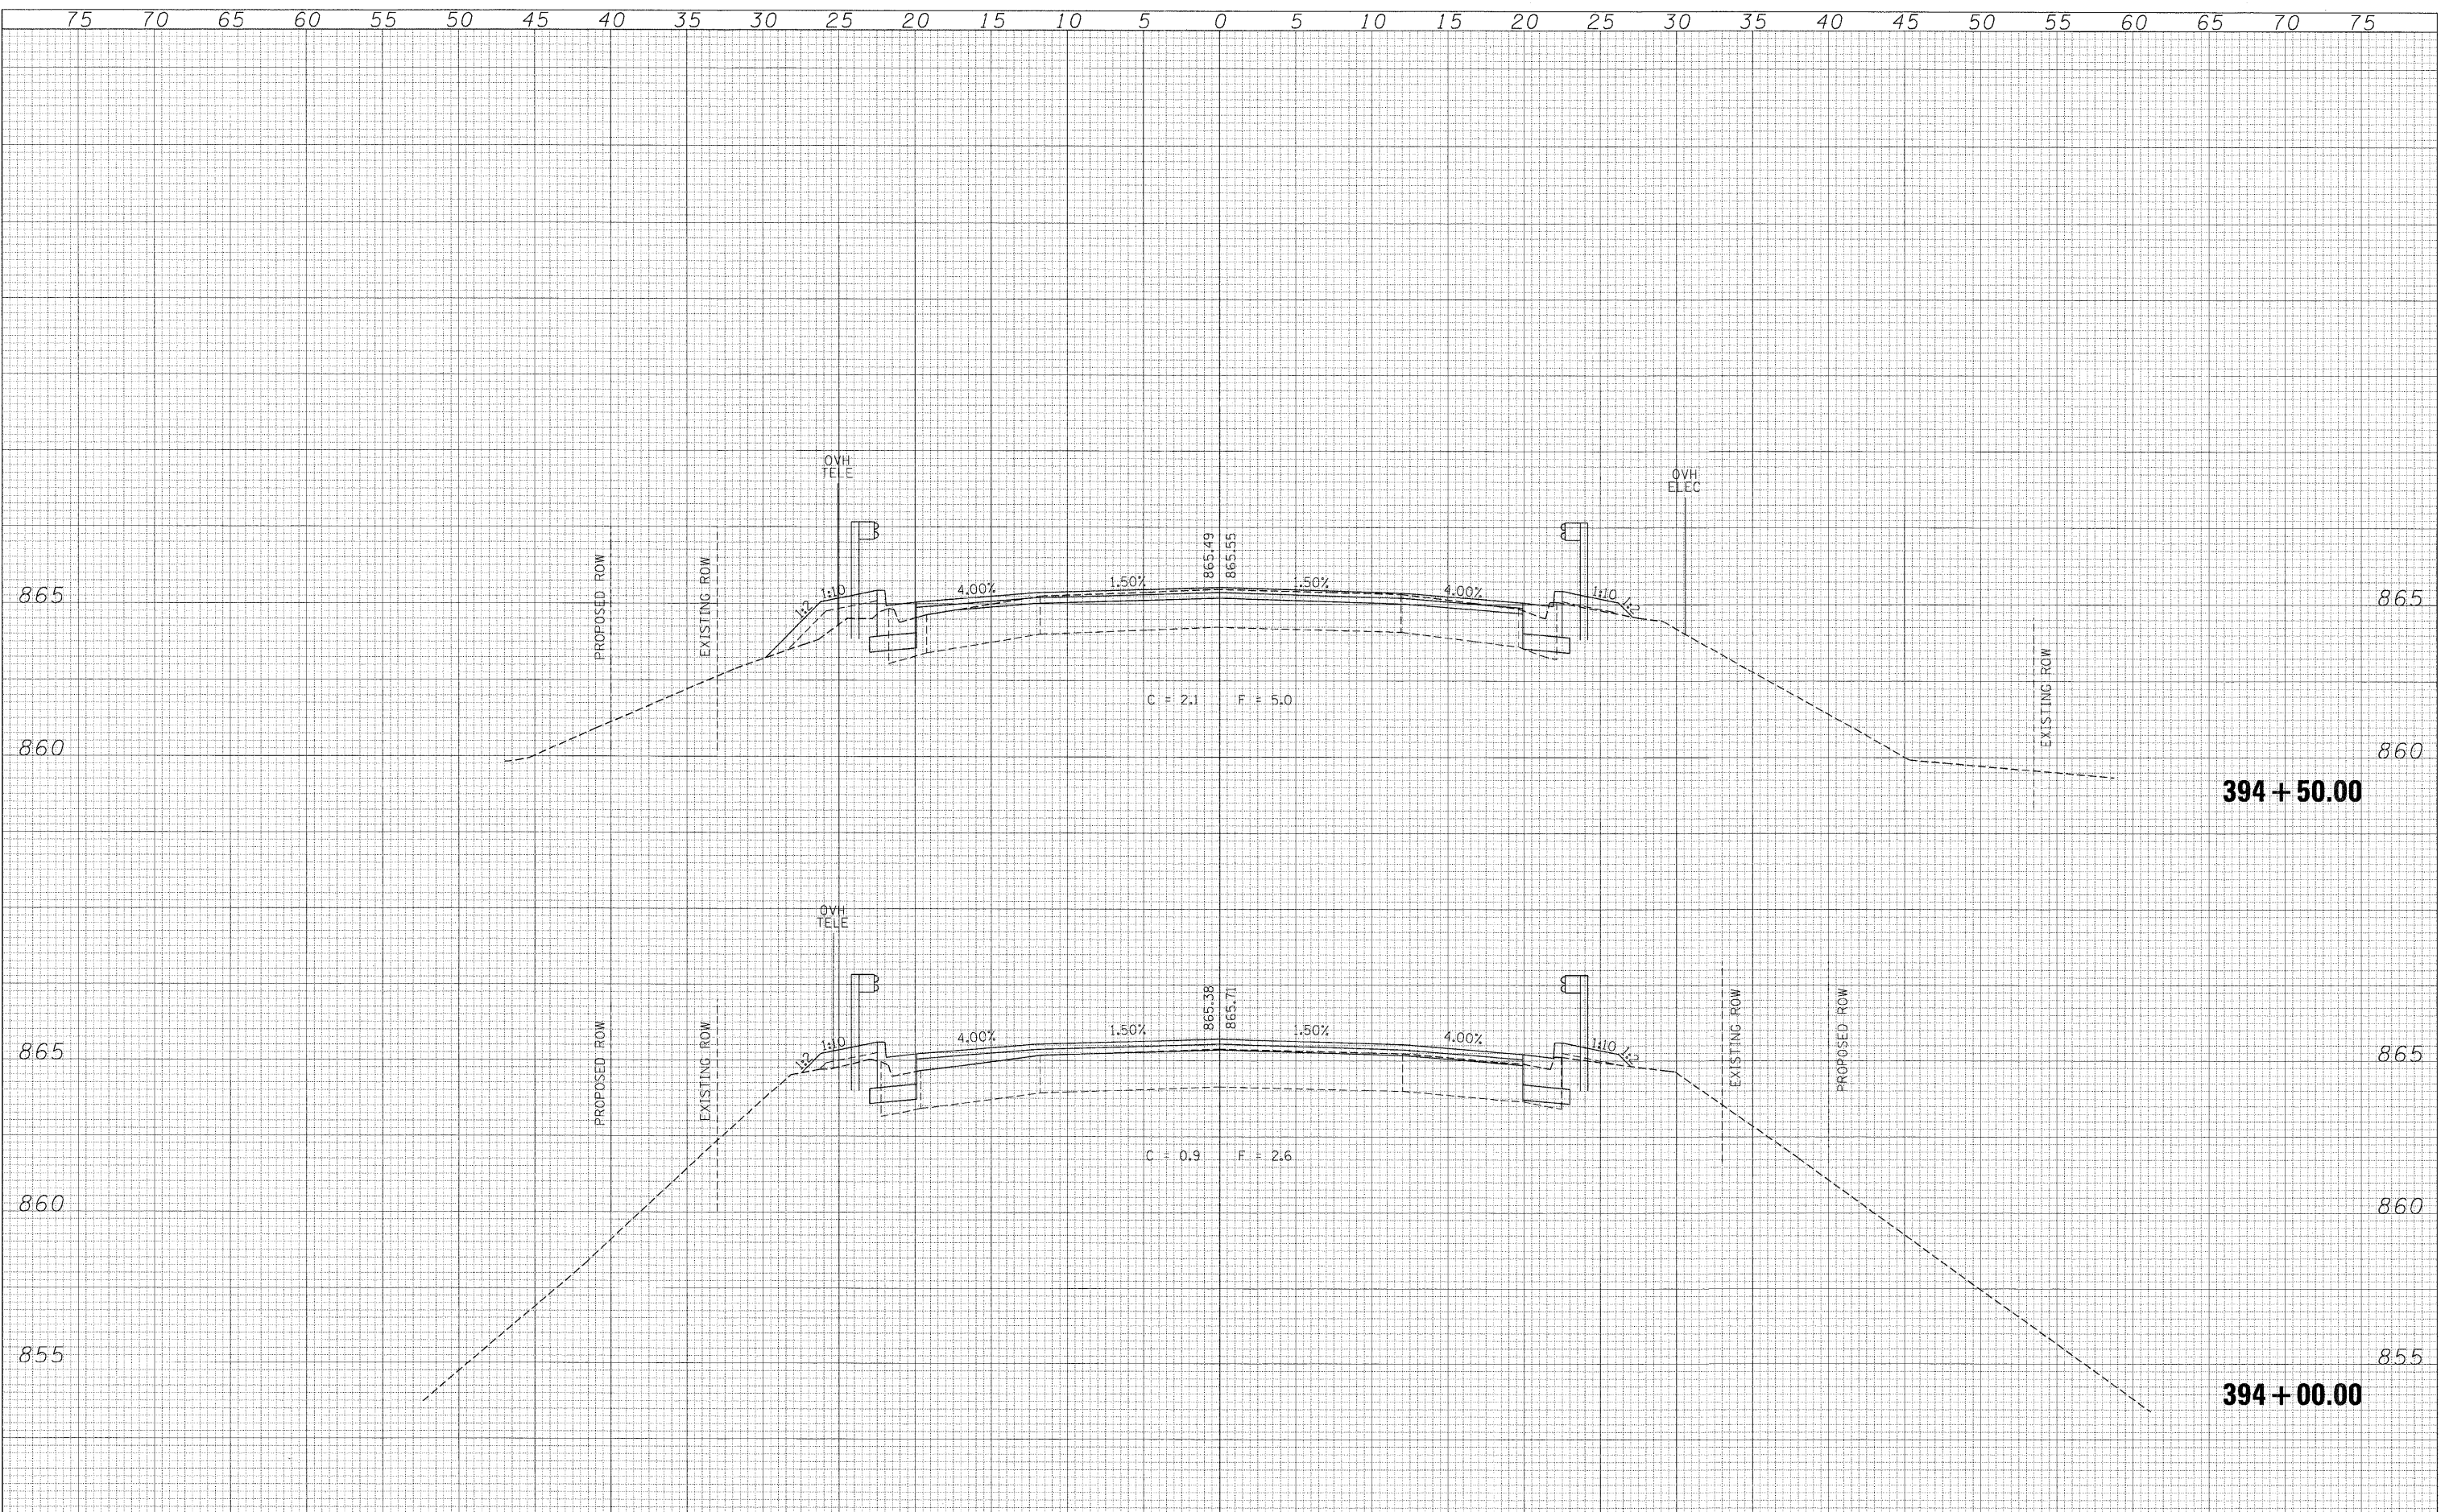

FILE NAME =	USER NAME = _USER_	DESIGNED - CGC	REVISED -	STATE OF ILLINOIS DEPARTMENT OF TRANSPORTATION	US 52 /IL 26 OVER THE BNSF RAILROAD CROSS SECTIONS				F.A.P. RTE. 316	SECTION 4VBR-1	COUNTY OGLE	TOTAL SHEETS 73	SHEET NO. 43
ts\5015-phase1\1-2&1-26\civil\IL-26\CADD Sheets\0264017-sht-xssh.dgn	PLOT SCALE = *SCALE*	DRAWN - CGC	REVISED -		SCALE: H: 1"=25' V: 1"=2.5'	SHEET NO. 43 OF 73 SHEETS	STA. 394+00.00 TO STA. 394+50.00	ILLINOIS FED. AID PROJECT					
PLOT DATE = 8/18/2011	DATE - 8/2/2011	CHECKED - AKK	REVISED -										