


FINAL SURVEY	DATE
SURVEYED	BY
NOTE BOOK	
AREAS CHECKED	
NO.	

ORIGINAL SURVEY	DATE
SURVEYED	BY
NOTE BOOK	
AREAS CHECKED	
NO.	

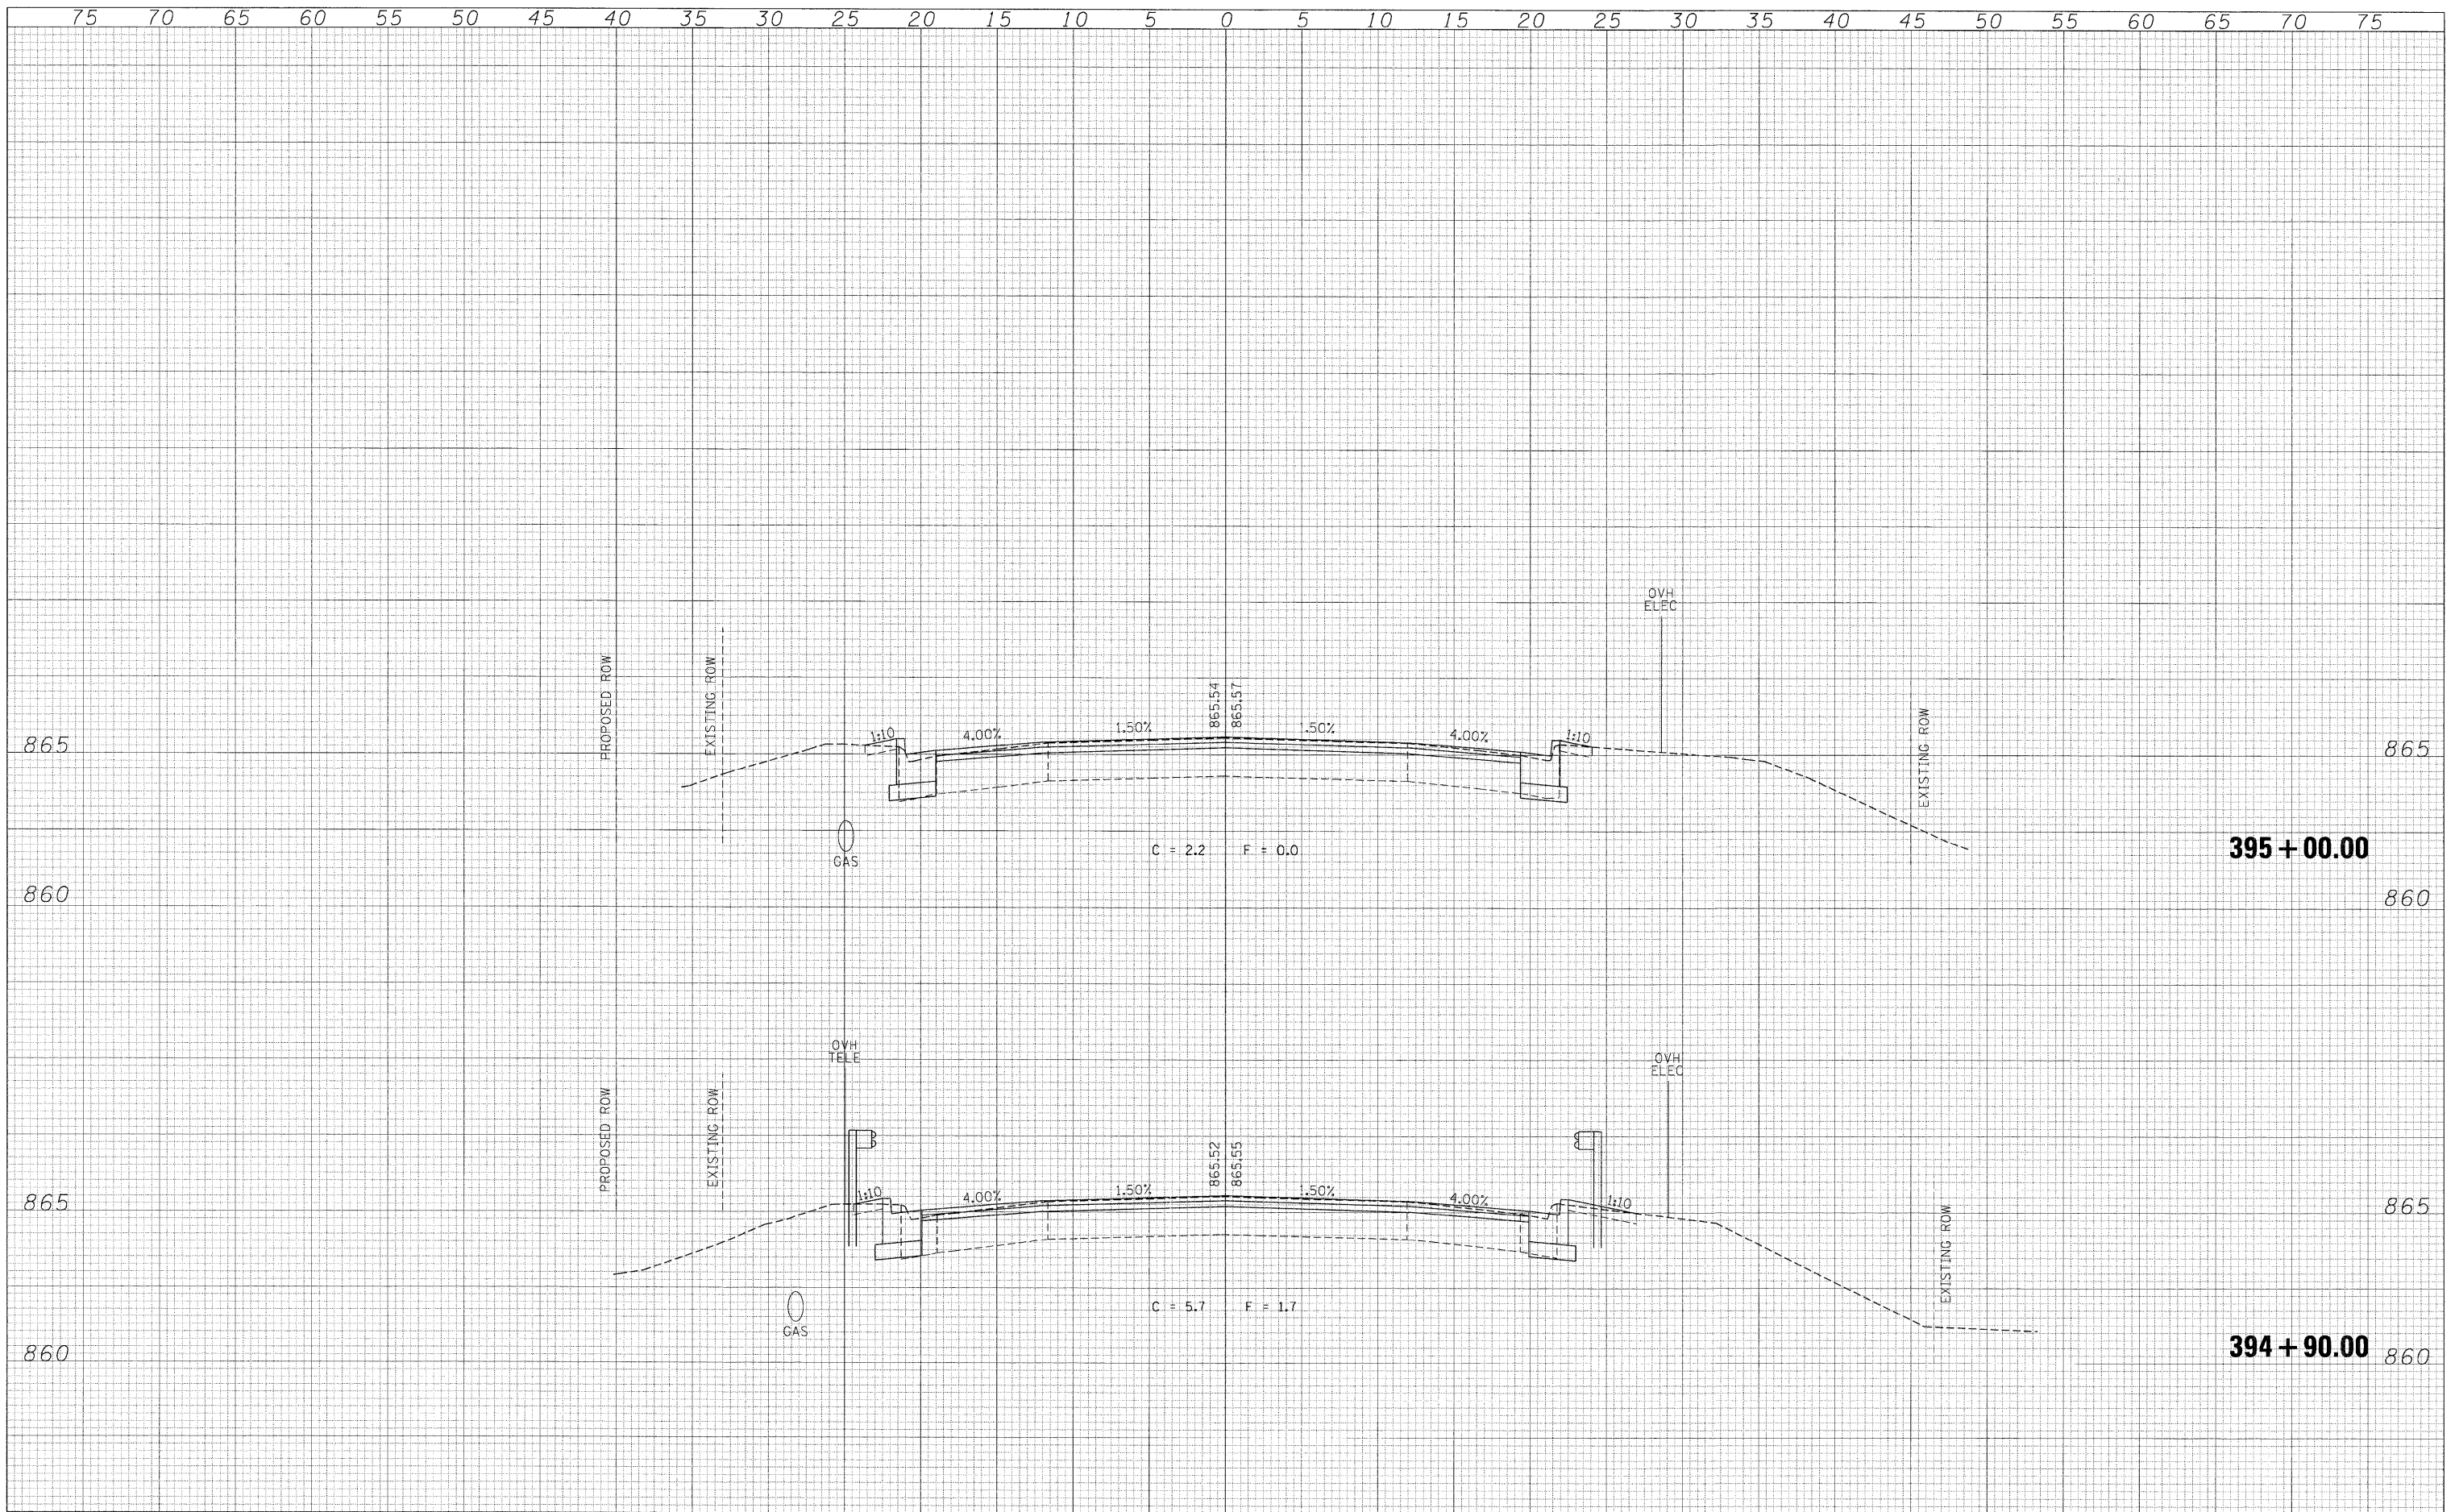

FILE NAME =	USER NAME = .USER_	DESIGNED - CGC	REVISED -	<b>STATE OF ILLINOIS DEPARTMENT OF TRANSPORTATION</b>	<b>US 52 /IL 26 OVER THE BNSF RAILROAD CROSS SECTIONS</b>	F.A.P. RTE. 316	SECTION 4VBR-1	COUNTY OGLE	TOTAL SHEETS 73	SHEET NO. 44		
ts:\5215-phase1\1-2&1-26\civil\IL-26\CADD Sheets\264017-aht-xsh.tdgn	PLOT SCALE = #SCALE#	DRAWN - CGC	REVISED -			SCALE: H: 1"=5', V: 1"=2.5'	SHEET NO. 44 OF 73 SHEETS	STA. 394+90.00 TO STA. 395+00.00	CONTRACT NO. 64D17			
PLOT DATE = 8/19/2011	DATE - 8/2/2011	CHECKED - AKK	REVISED -			ILLINOIS FED. AID PROJECT						
		DATE - 8/2/2011	REVISED -									