


# TYPICAL SECTIONS

STA 322+00.00 - 322+82.50  
 STA 328+87.50 - 329+50.00

CL IL 26

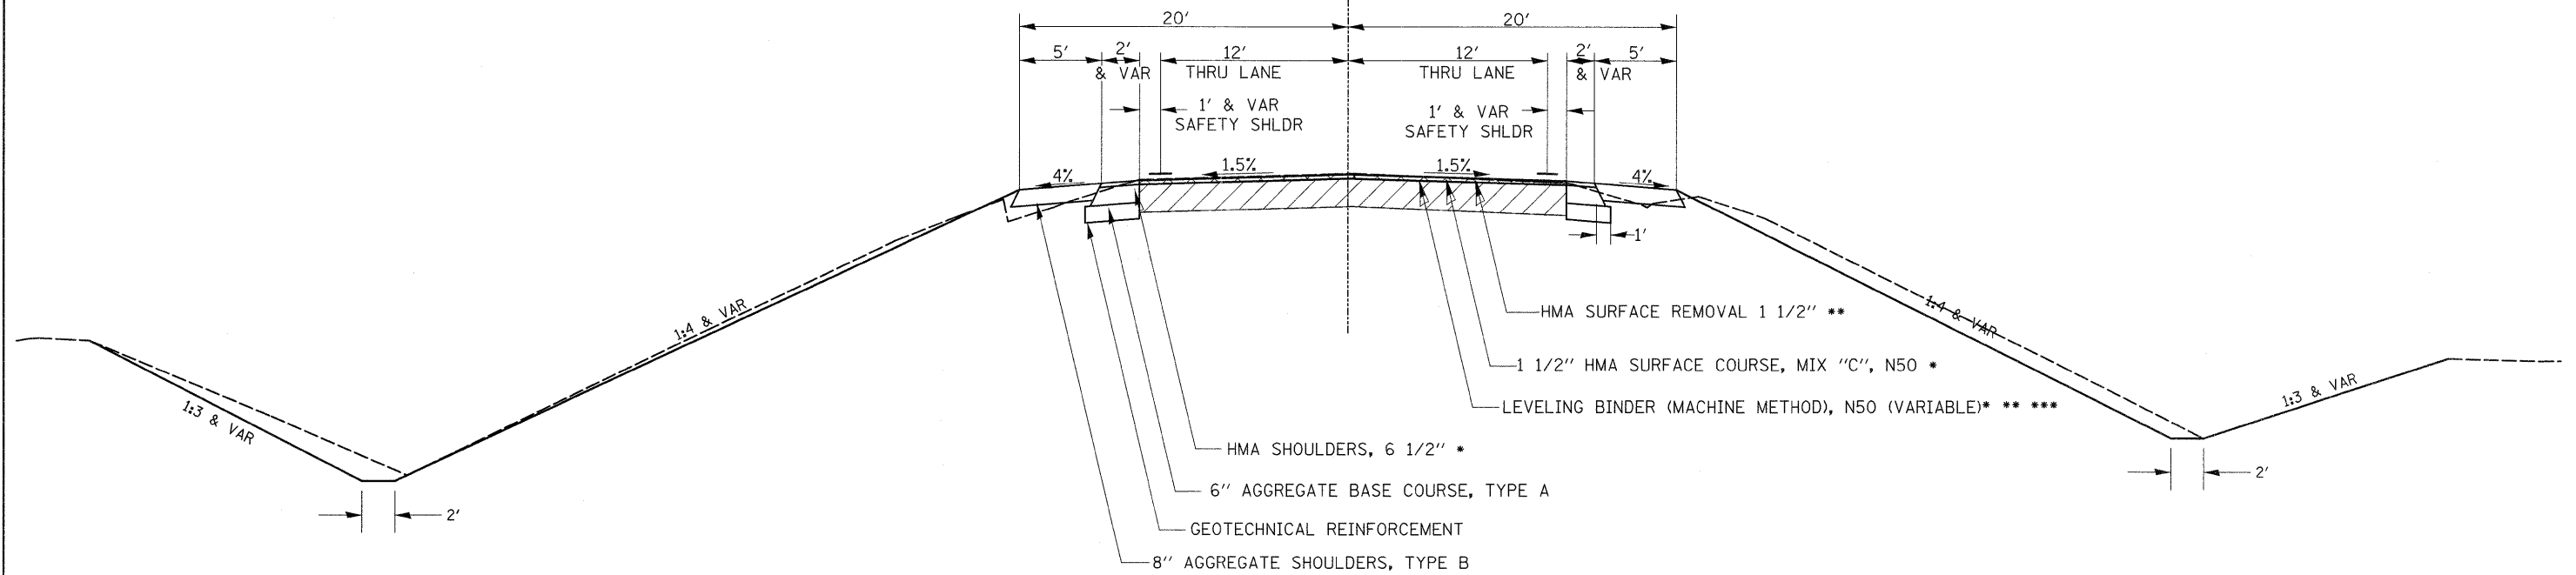

\* 112 LB/SQ YD IN  
 \*\* SEE HMA SCHEDULE WHERE WARRANTED

EXISTING  
 REMOVAL

\* 102BR-5, 102BR-6, & 102BR-7

FILE NAME =	USER NAME = grantpm	DESIGNED -	REVISED -
ct:\pw_work\p1dot\grantpm\dms41810\02-sh-typical.dgn		DRAWN -	REVISED -
PLOT SCALE = 50.0000' / in.		CHECKED -	REVISED -
PLOT DATE = Tue Aug 23 06:26:15 2011		DATE -	REVISED -

STATE OF ILLINOIS  
 DEPARTMENT OF TRANSPORTATION

TYPICAL SECTIONS

SCALE: SHEET NO. OF SHEETS STA. TO STA.

F.A. RTE.	SECTION	COUNTY	TOTAL SHEETS	SHEET NO.
316	*	LEE	216	11
CONTRACT NO. 64D57			ILLINOIS FED. AID PROJECT	