


TYPICAL SECTIONS


STA 308+45.00 - 308+57.50
 STA 309+25.00 - 310+29.37
 STA 312+61.87 - 313+95.00
 STA 416+75.00 - 419+65.63
 STA 421+43.63 - 423+50.00

CL IL 26

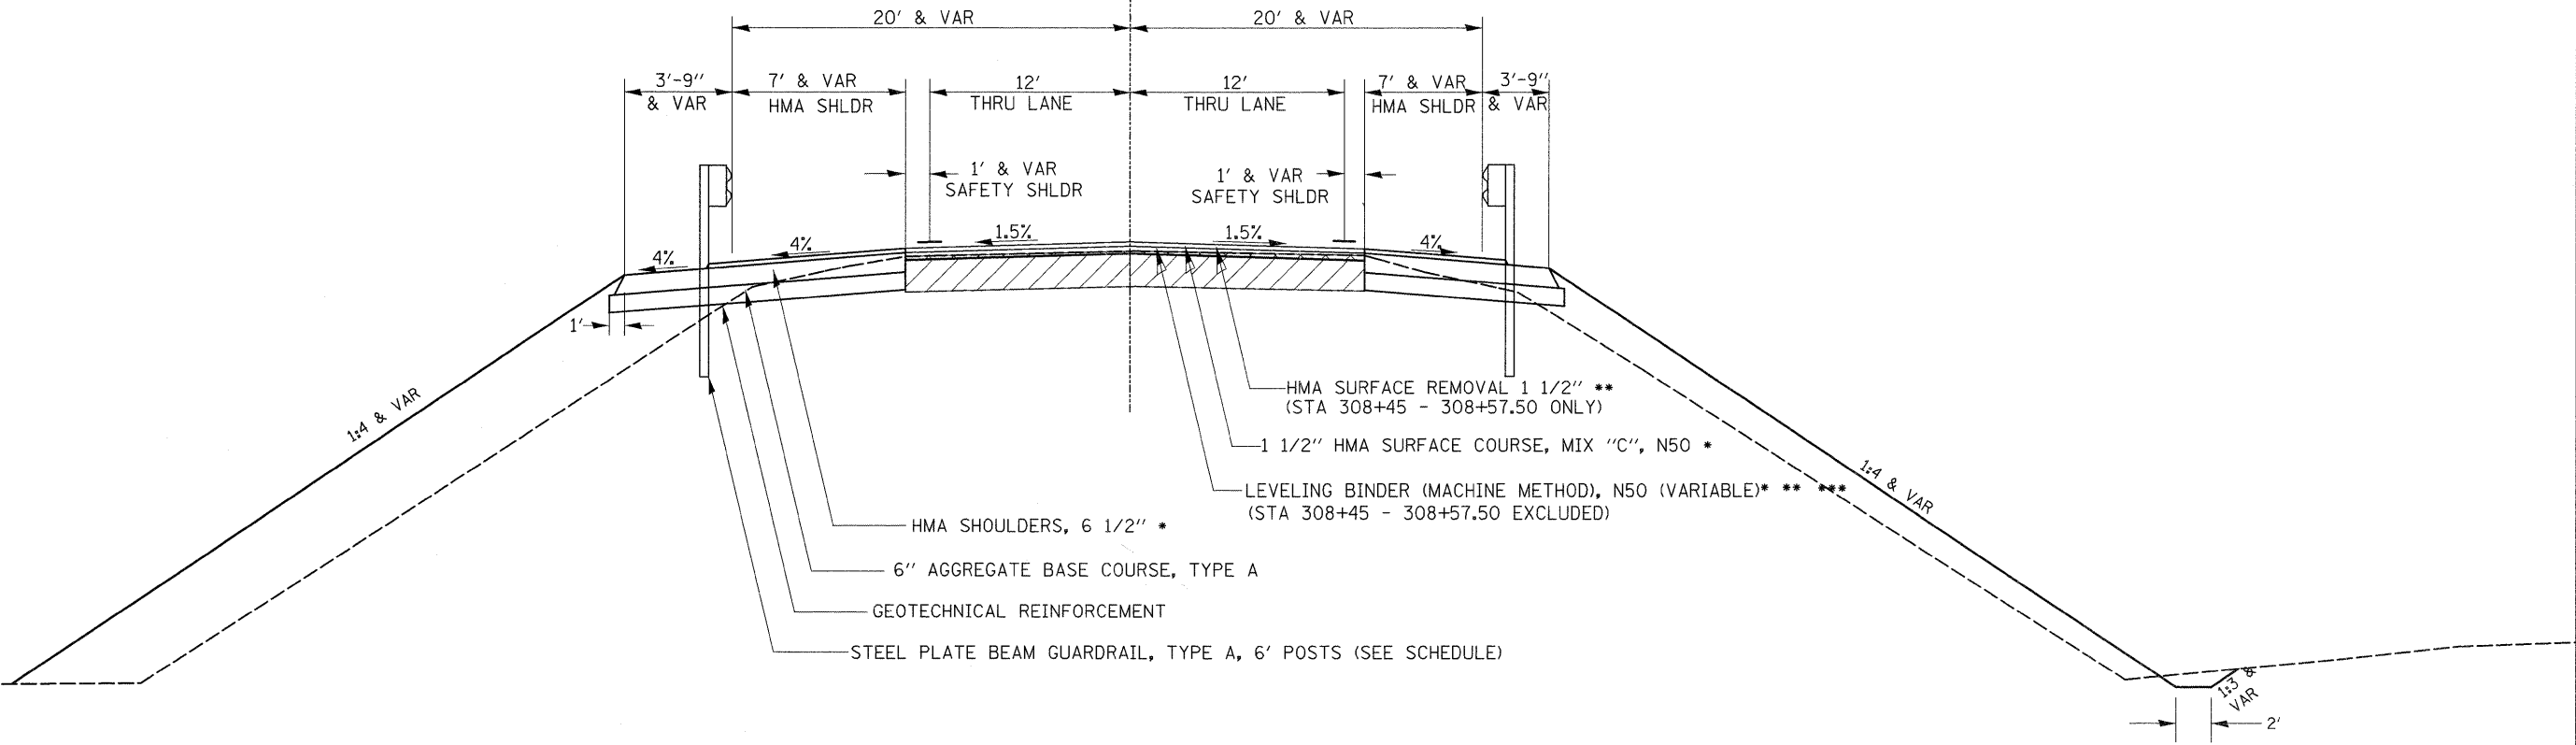

STA 415+25.00 - 416+07.50
 STA 424+17.50 - 425+00.00

CL IL 26

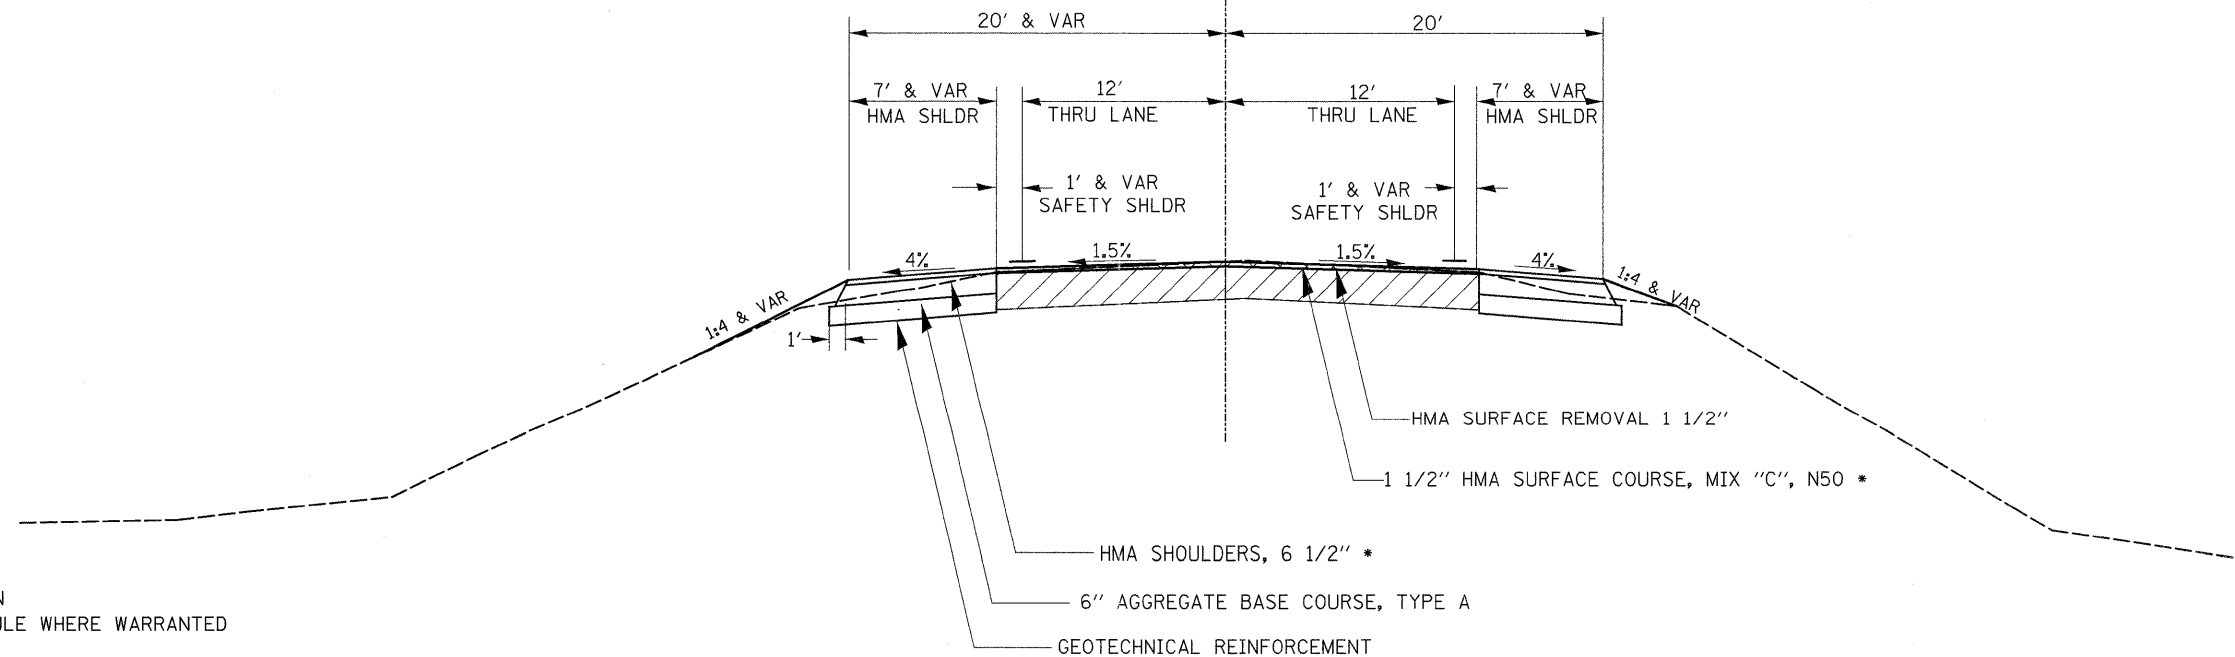

* 112 LB/SQ YD IN
 ** SEE HMA SCHEDULE WHERE WARRANTED

EXISTING
 REMOVAL

FILE NAME =	USER NAME = grantpm	DESIGNED -	REVISED -	STATE OF ILLINOIS DEPARTMENT OF TRANSPORTATION	TYPICAL SECTIONS			F.A.P. RTE. 316	SECTION *	COUNTY LEE	TOTAL SHEETS 216	SHEET NO. 12
ct:\pwork\puidot\grantpm\dms41810\02-st-typical.dgn	DESIGNED -	REVISED -	REVISED -		SCALE:	SHEET NO.	OF SHEETS	STA.	TO STA.	CONTRACT NO. 64D57		
PLOT SCALE = 50.0000' / in.	CHECKED -	REVISED -	REVISED -		ILLINOIS FED. AID PROJECT							
PLOT DATE = Tue Aug 23 06:26:17 2011	DATE -	REVISED -	REVISED -									

* 102BR-5, 102BR-6, & 102BR-7