


TYPICAL SECTIONS

STA 323+50.00 - STA 328+20.00

CL IL 26

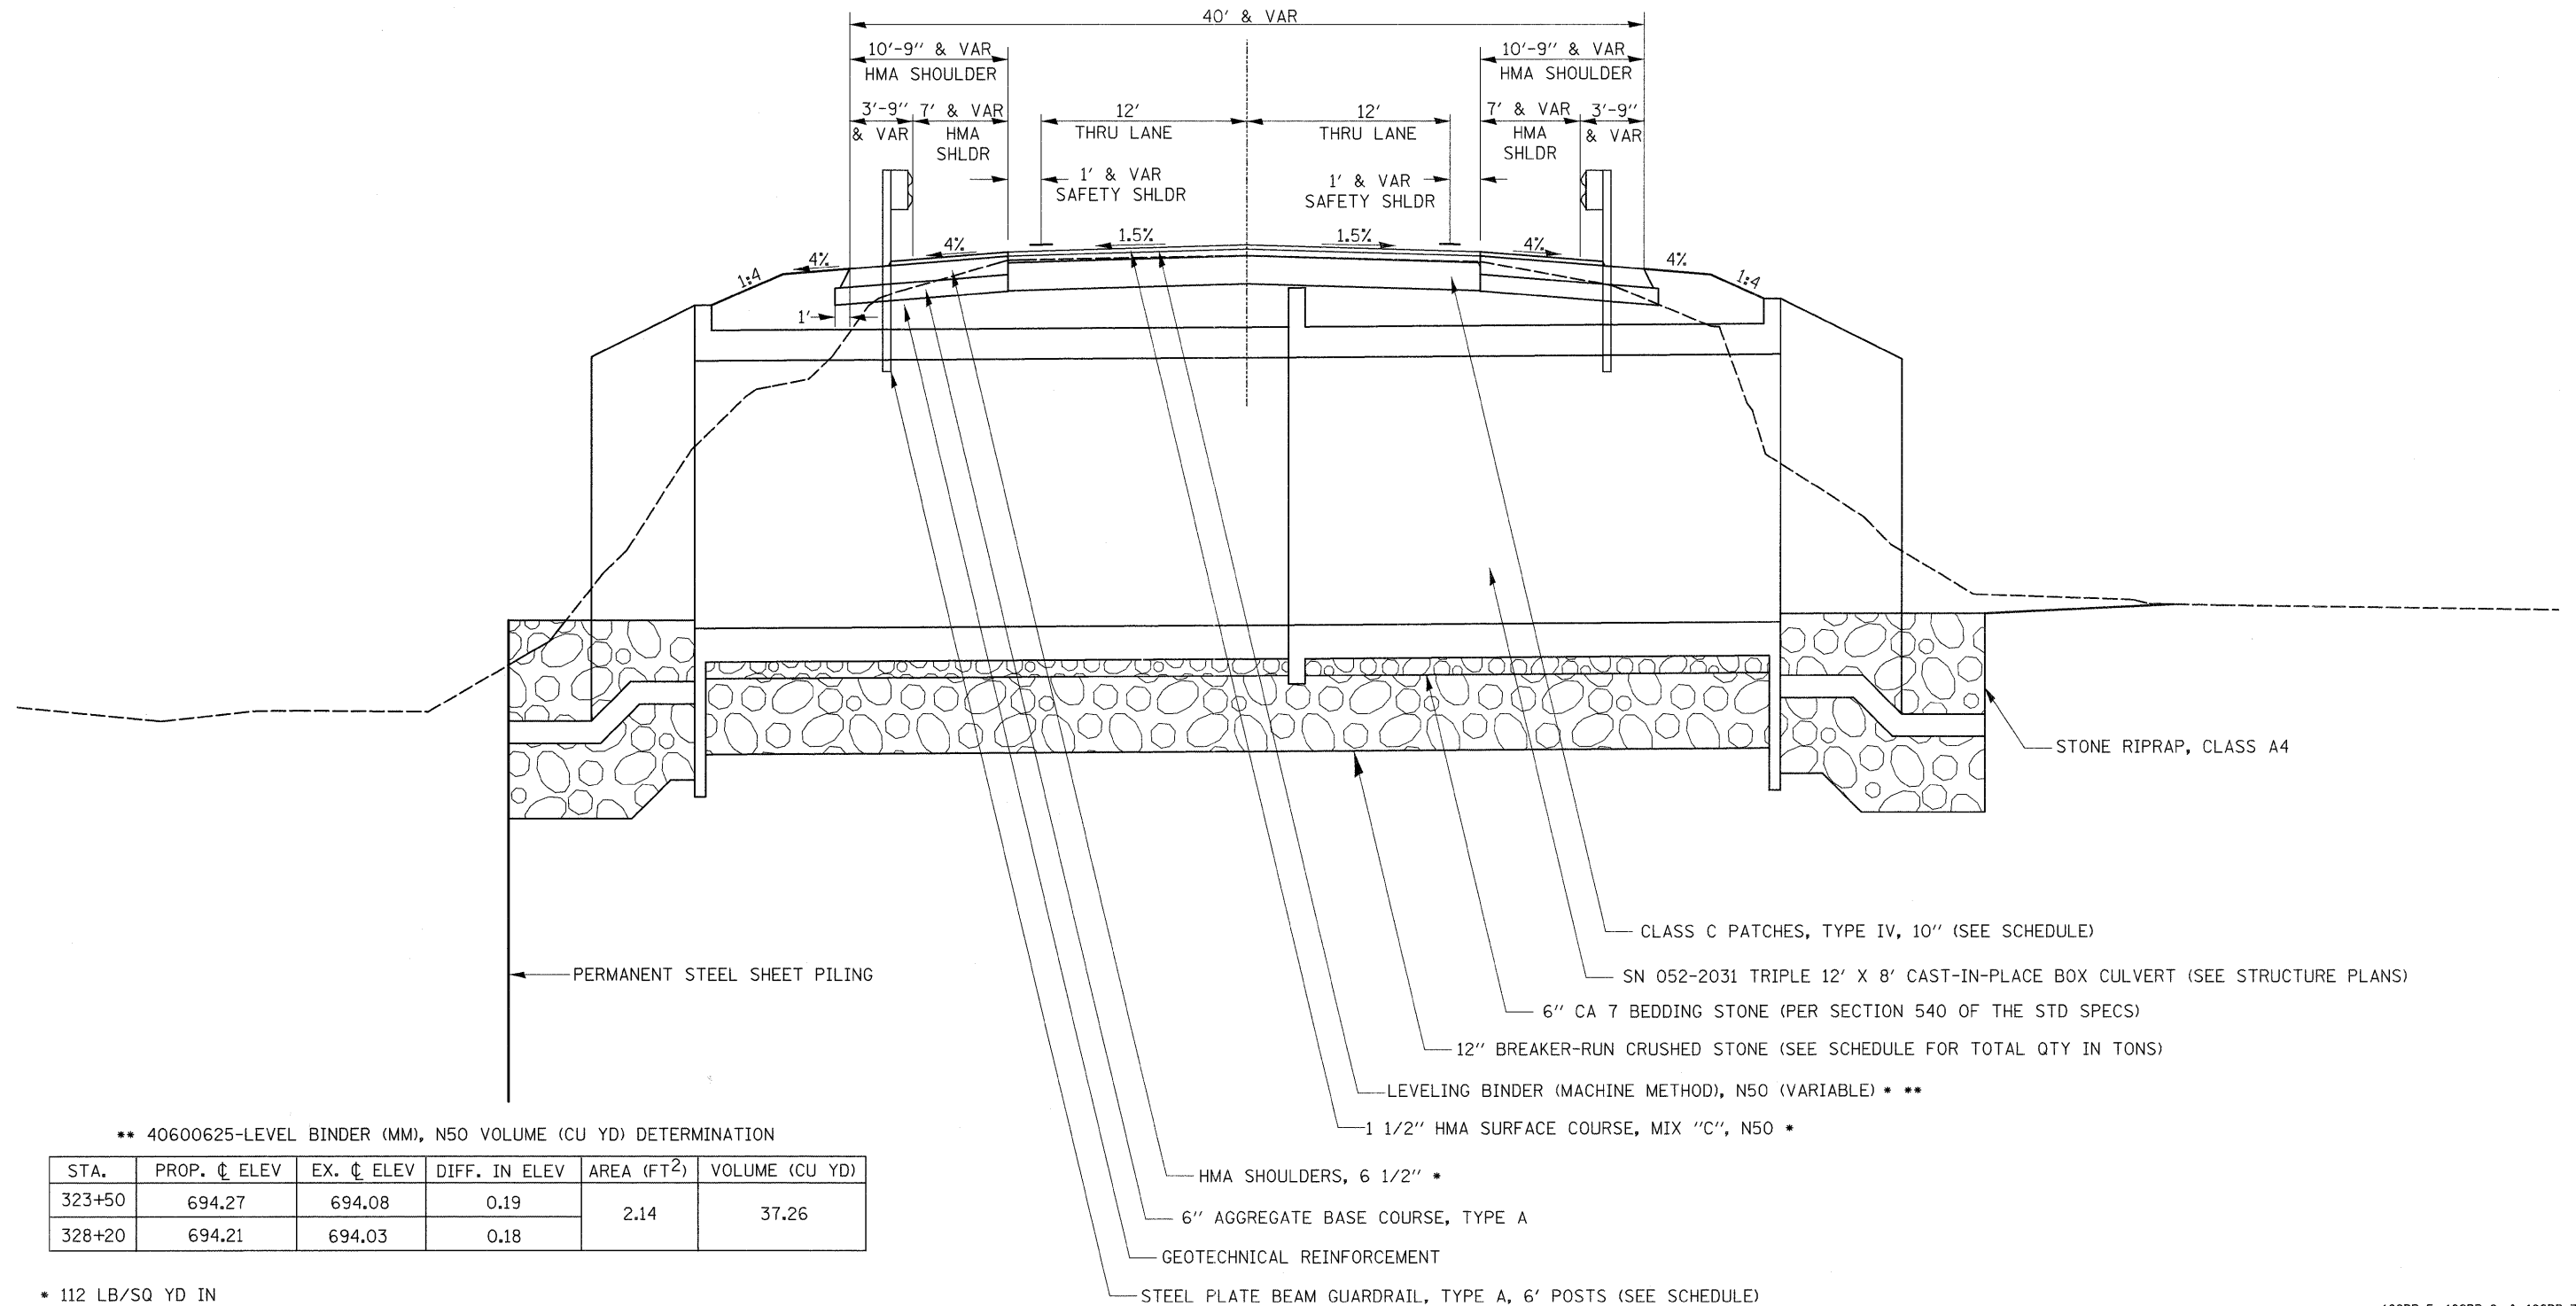

** 40600625-LEVEL BINDER (MM), N50 VOLUME (CU YD) DETERMINATION

STA.	PROP. CL ELEV	EX. CL ELEV	DIFF. IN ELEV	AREA (FT ²)	VOLUME (CU YD)
323+50	694.27	694.08	0.19	2.14	37.26
328+20	694.21	694.03	0.18		

* 112 LB/SQ YD IN

FILE NAME =	USER NAME = grantpm	DESIGNED -	REVISED -
ct:\pwork\pwork\grantpm\dms41810\02-sh-typical.dgn		DRAWN -	REVISED -
PLOT SCALE = 50.0000' / 1in.		CHECKED -	REVISED -
PLOT DATE = Tue Aug 23 06:26:18 2011		DATE -	REVISED -

STATE OF ILLINOIS
DEPARTMENT OF TRANSPORTATION

TYPICAL SECTIONS

SCALE: SHEET NO. OF SHEETS STA. TO STA.

F.A.P. RTE. 316	SECTION *	COUNTY LEE	TOTAL SHEETS 216	SHEET NO. 13
			CONTRACT NO. 64D57	
ILLINOIS FED. AID PROJECT				

* 102BR-5, 102BR-6, & 102BR-7