

STAGING TYPICAL SECTIONS


3-SPAN CONTINUOUS STEEL COMPOSITE WIDE FLANGE BEAM BRIDGE

STA. 311 + 45.62


STA 309+00.00 - 310+87.15 LT
STA 312+06.12 - 314+00.00 LT

CL IL 26

PRE-STAGE 1

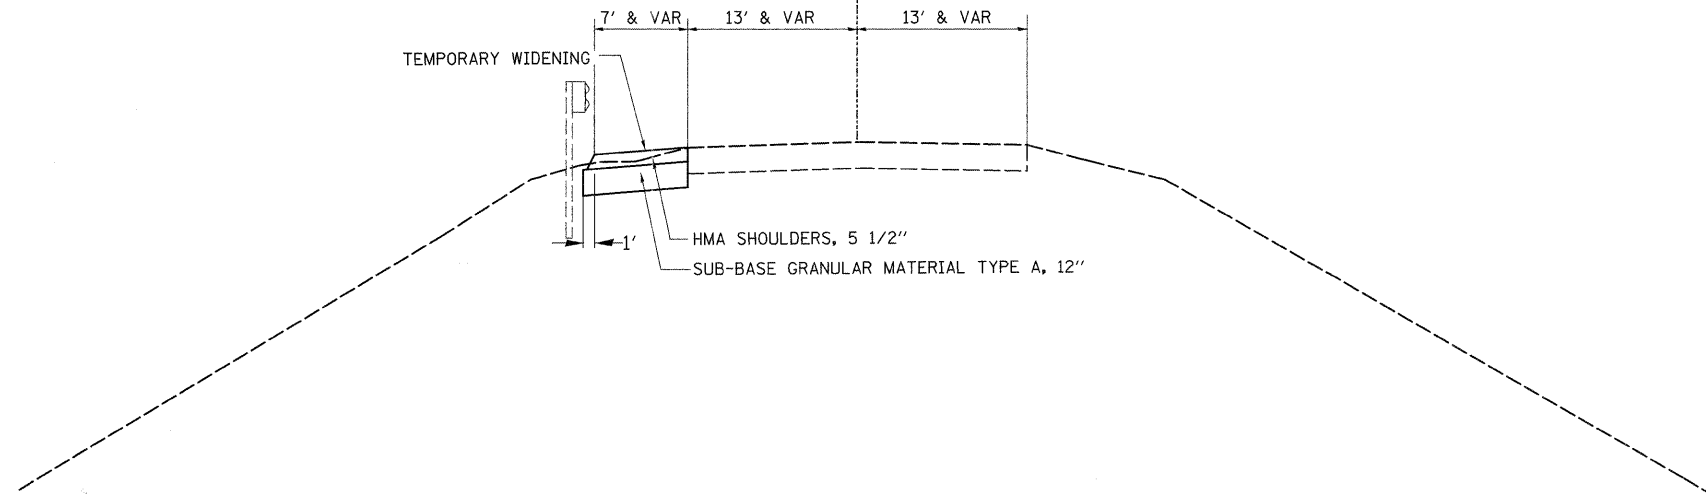

STAGE 1

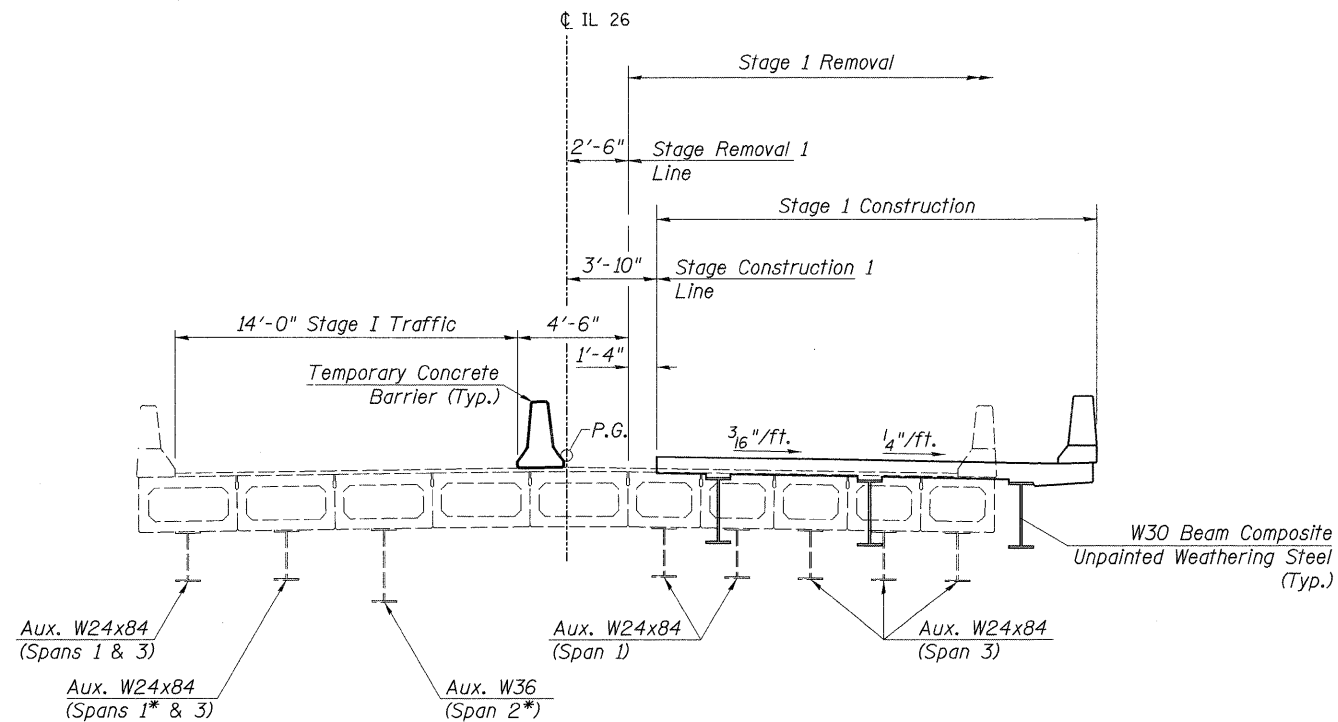

(Looking North)

• 102BR-5, 102BR-6, & 102BR-7

FILE NAME =	USER NAME = grantpm	DESIGNED -	REVISED -	STATE OF ILLINOIS DEPARTMENT OF TRANSPORTATION	TYPICAL SECTIONS			F.A. RTE.	SECTION	COUNTY	TOTAL SHEETS	SHEET NO.	
cs:\pw\work\pwidot\grantpm\dms41810\02-st-typical.dgn		DRAWN -	REVISED -		SCALE:	SHEET NO.	OF	SHEETS	STA.	TO STA.	LEE	216	16
	PLOT SCALE = 50,0000' / in.	CHECKED -	REVISED -		CONTRACT NO. 64D57								
	PLOT DATE = Tue Aug 23 06:26:20 2011	DATE -	REVISED -		ILLINOIS FED. AID PROJECT								