
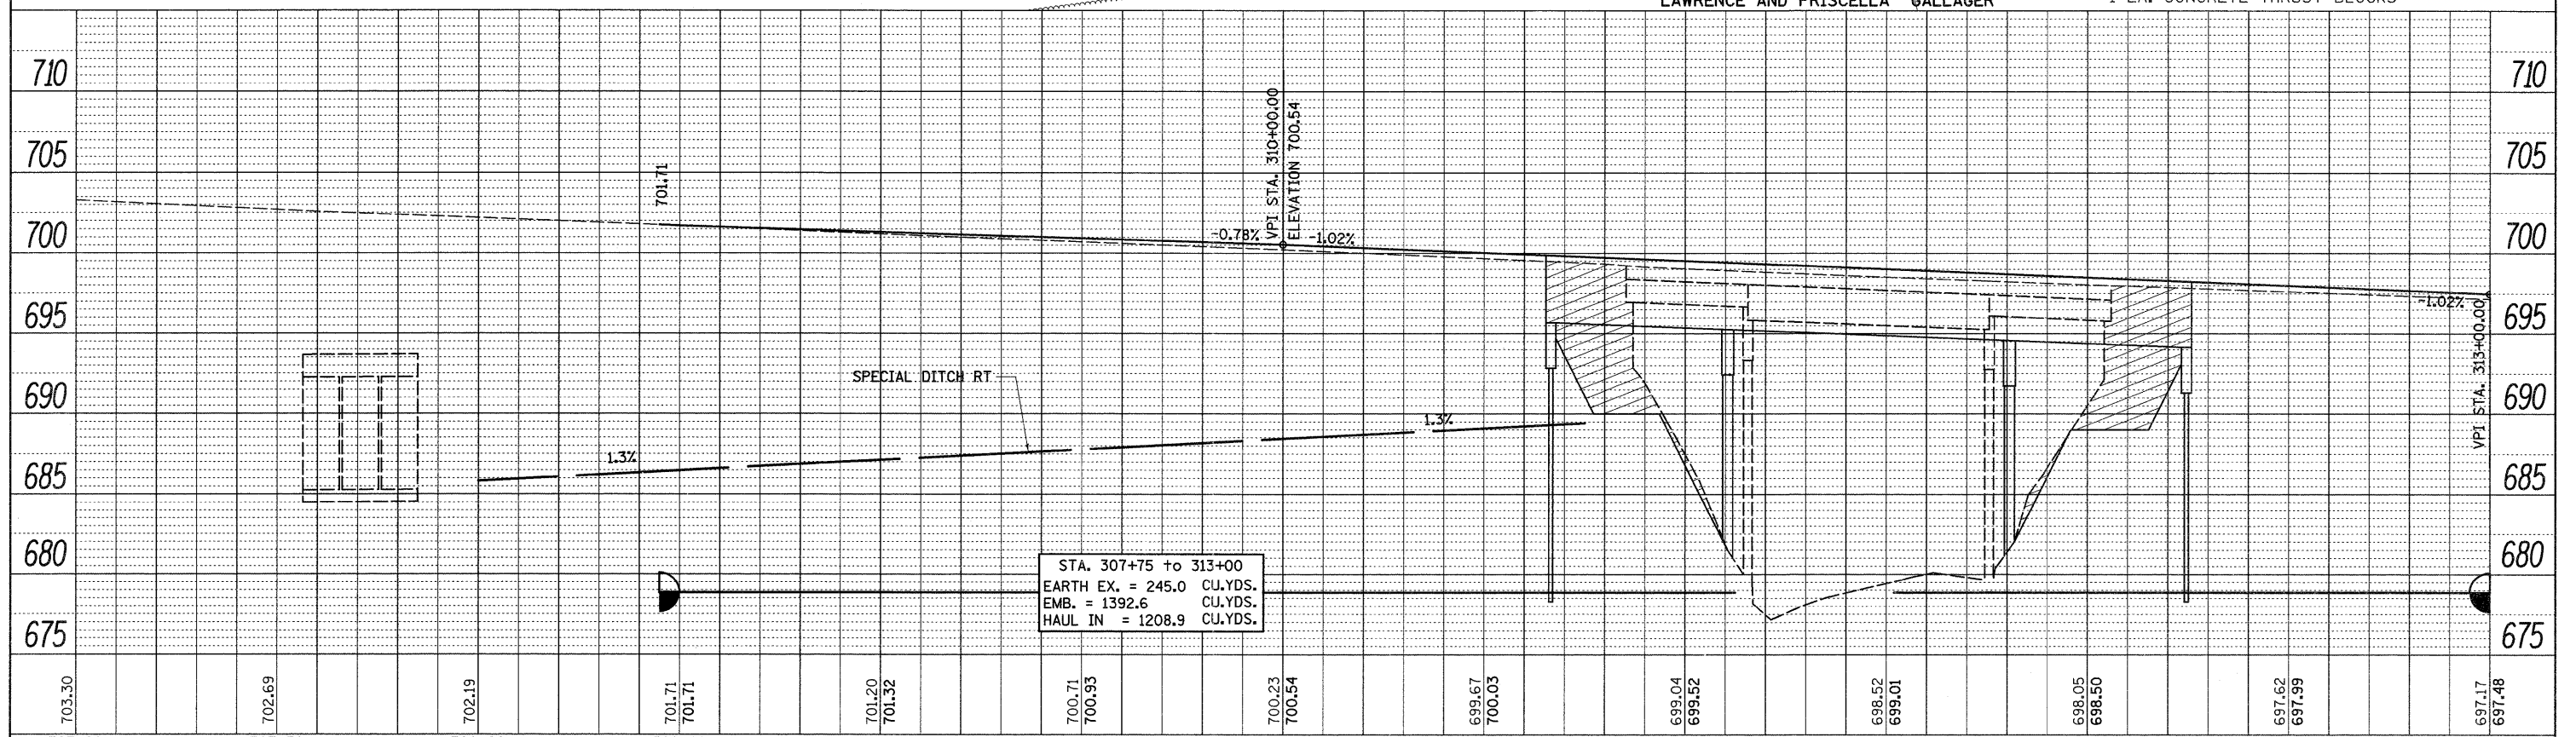


PLAN	DESIGNED	DATE
NO.	CHECKED	
BY	NOTED	
	FILED	
	NO.	
	DATE	

PROFILE	DESIGNED	DATE
NO.	CHECKED	
BY	NOTED	
	FILED	
	NO.	
	DATE	

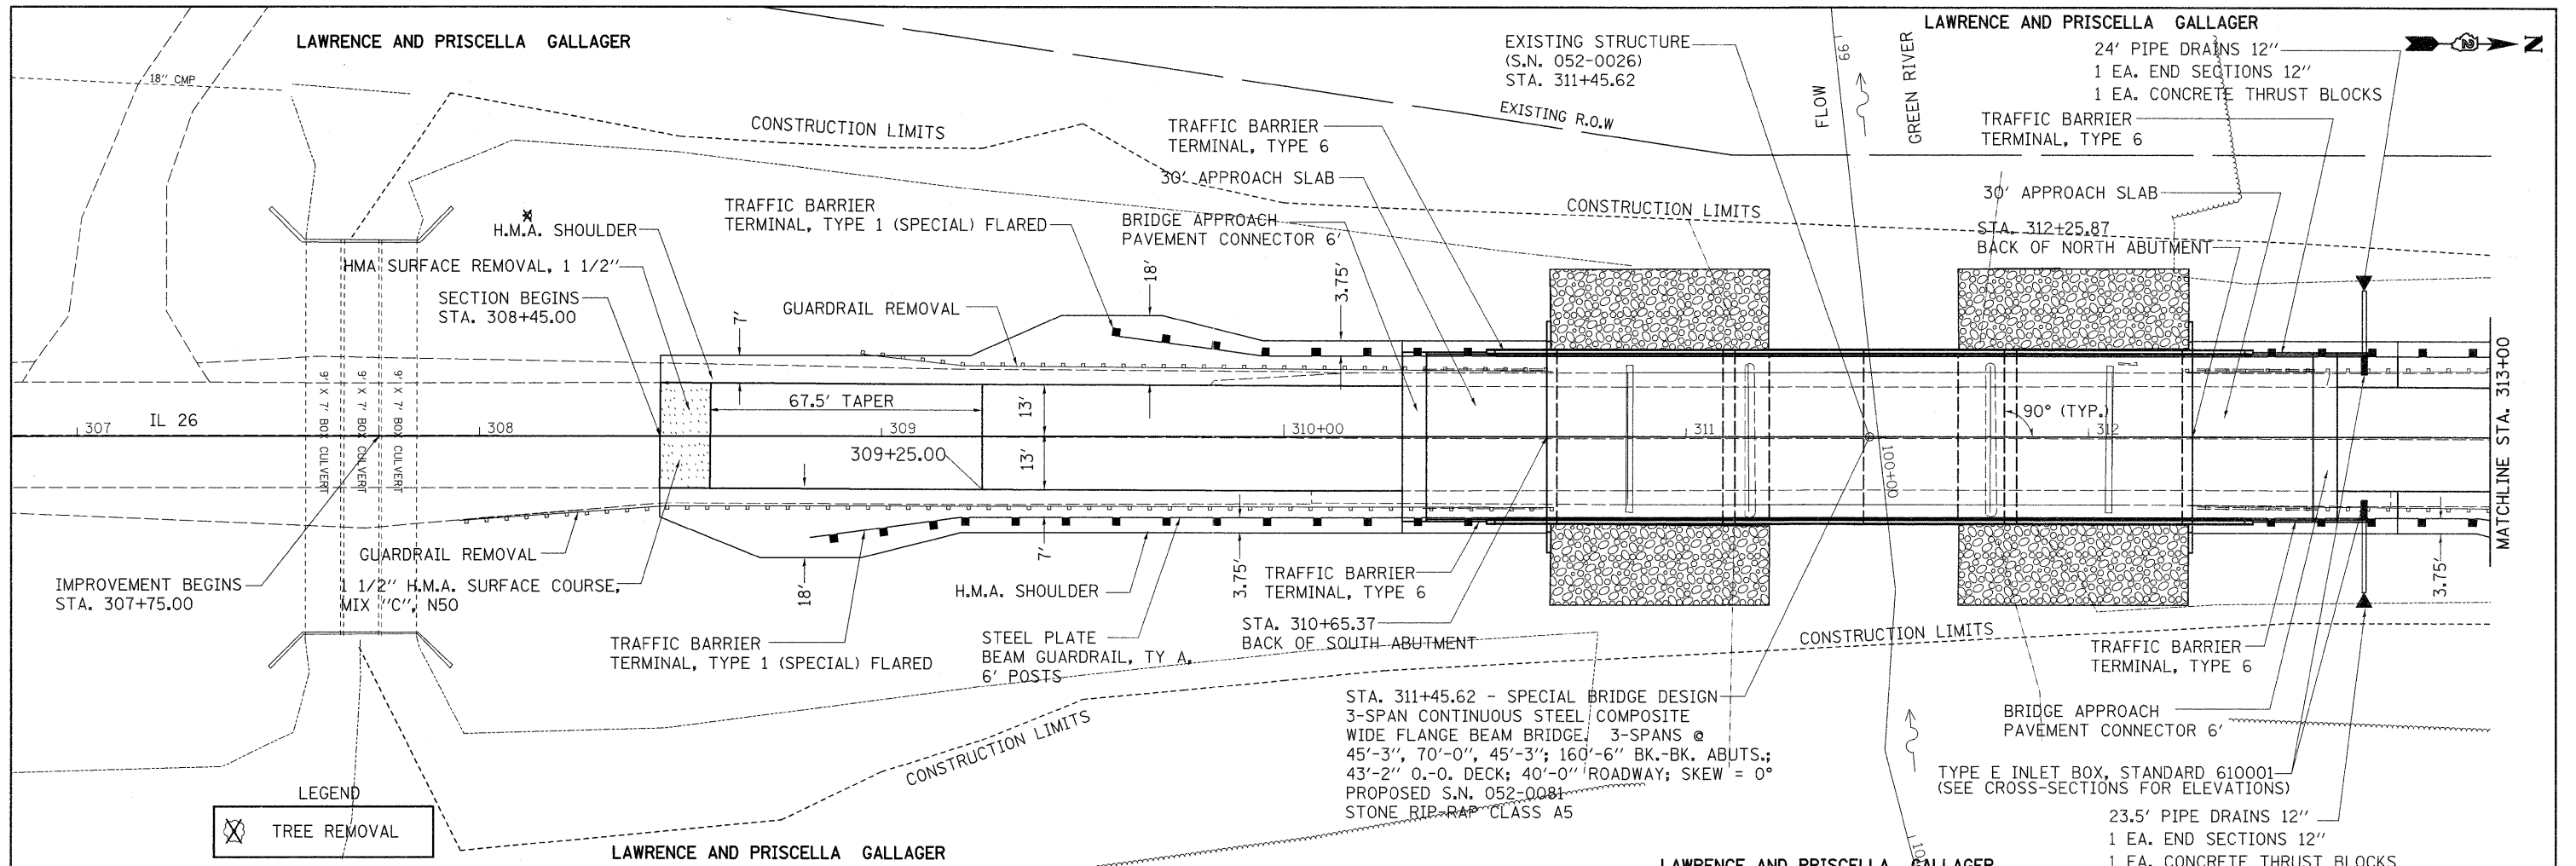

STA. 307+75 to 313+00
 EARTH EX. = 245.0 CU.YDS.
 EMB. = 1392.6 CU.YDS.
 HAUL IN = 1208.9 CU.YDS.

FILE NAME =	USER NAME = grantpm	DESIGNED -	REVISED -	STATE OF ILLINOIS DEPARTMENT OF TRANSPORTATION				IL 26 052-0081 PLAN & PROFILE				F.A.P. RTE.	SECTION	COUNTY	TOTAL SHEETS	SHEET NO.
al:\pwork\pwork\grantpm\dms41810\0210007	-sht-plnprf.dgn	DRAWN -	REVISED -									316	102BR-5, 102BR-6 & 102BR-7	LEE	216	26
PLOT SCALE = 28,0000' / in.	CHECKED -	REVISED -	REVISED -	SCALE:				SHEET NO.	OF SHEETS	STA.	TO STA.	CONTRACT NO. 64D57				
PLOT DATE = Tue Aug 23 06:23:34 2011	DATE -	REVISED -	REVISED -									ILLINOIS FED. AID PROJECT				