



DIANA HELLMAN

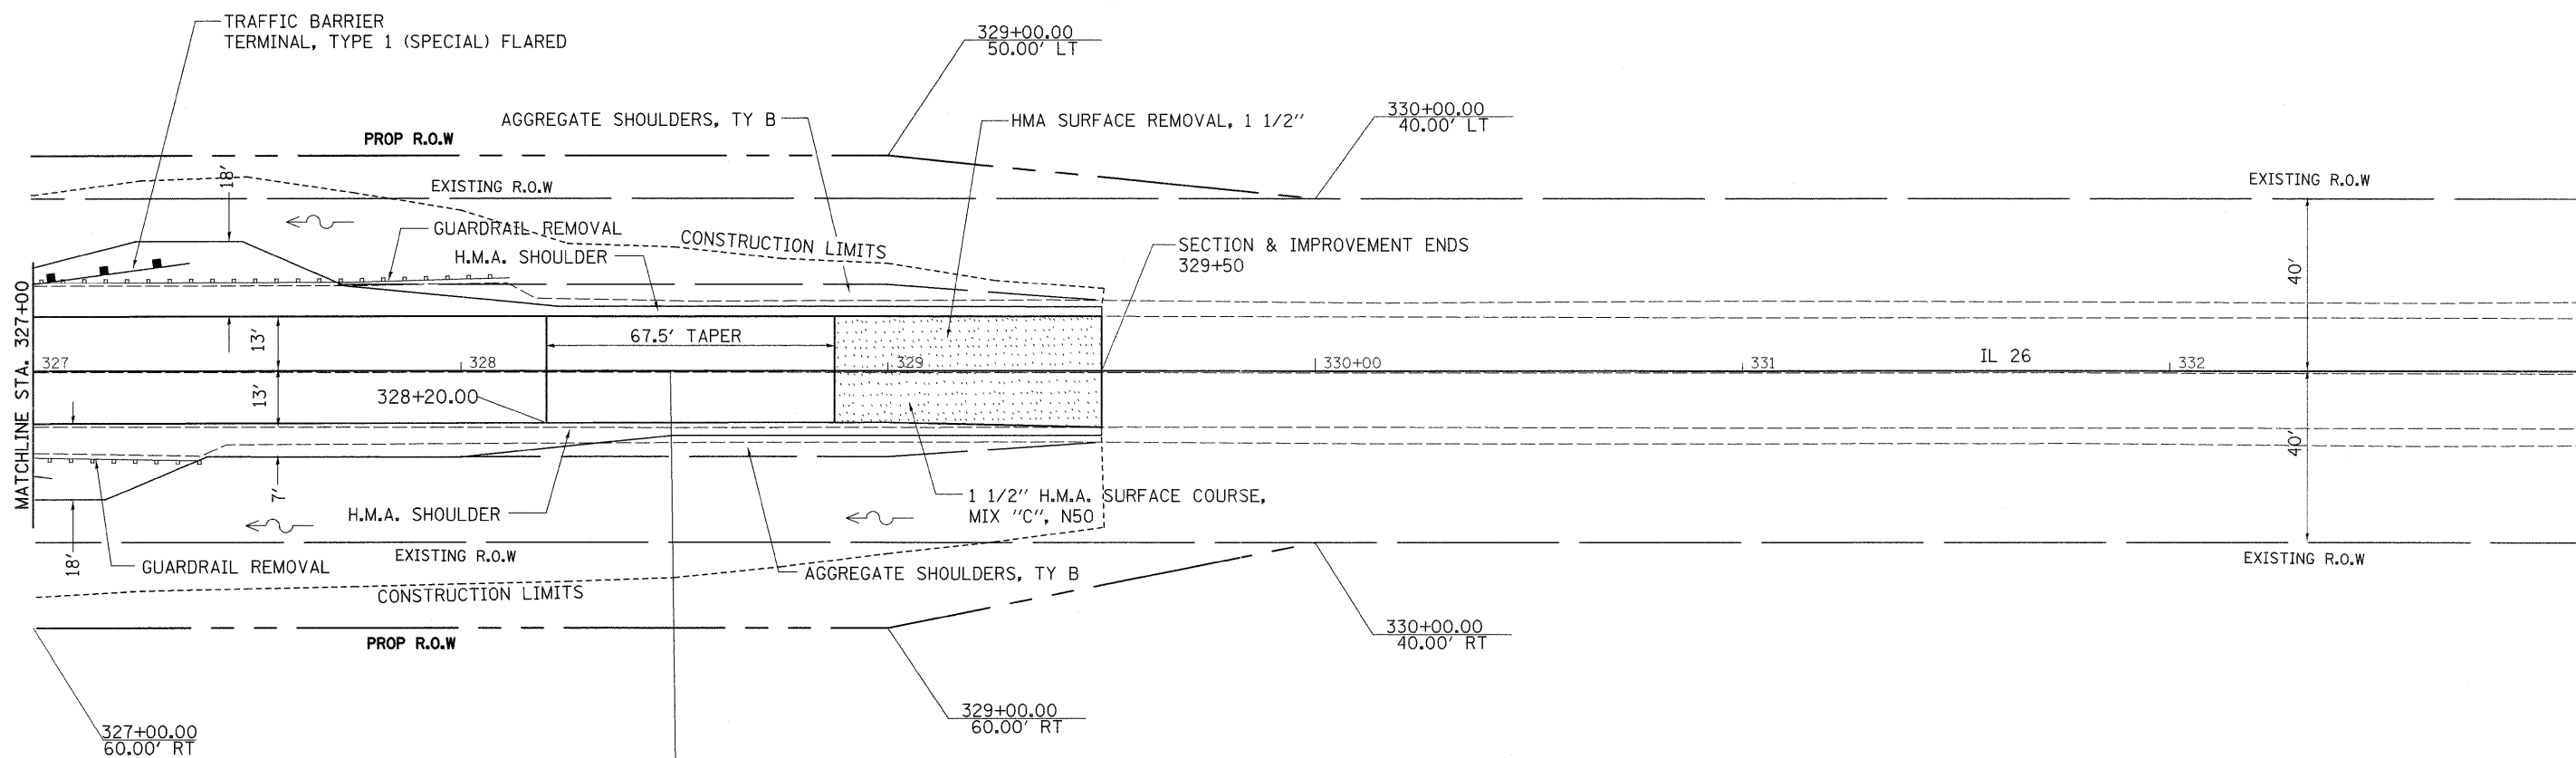

DORTHEA WITRY

DIANA HELLMAN

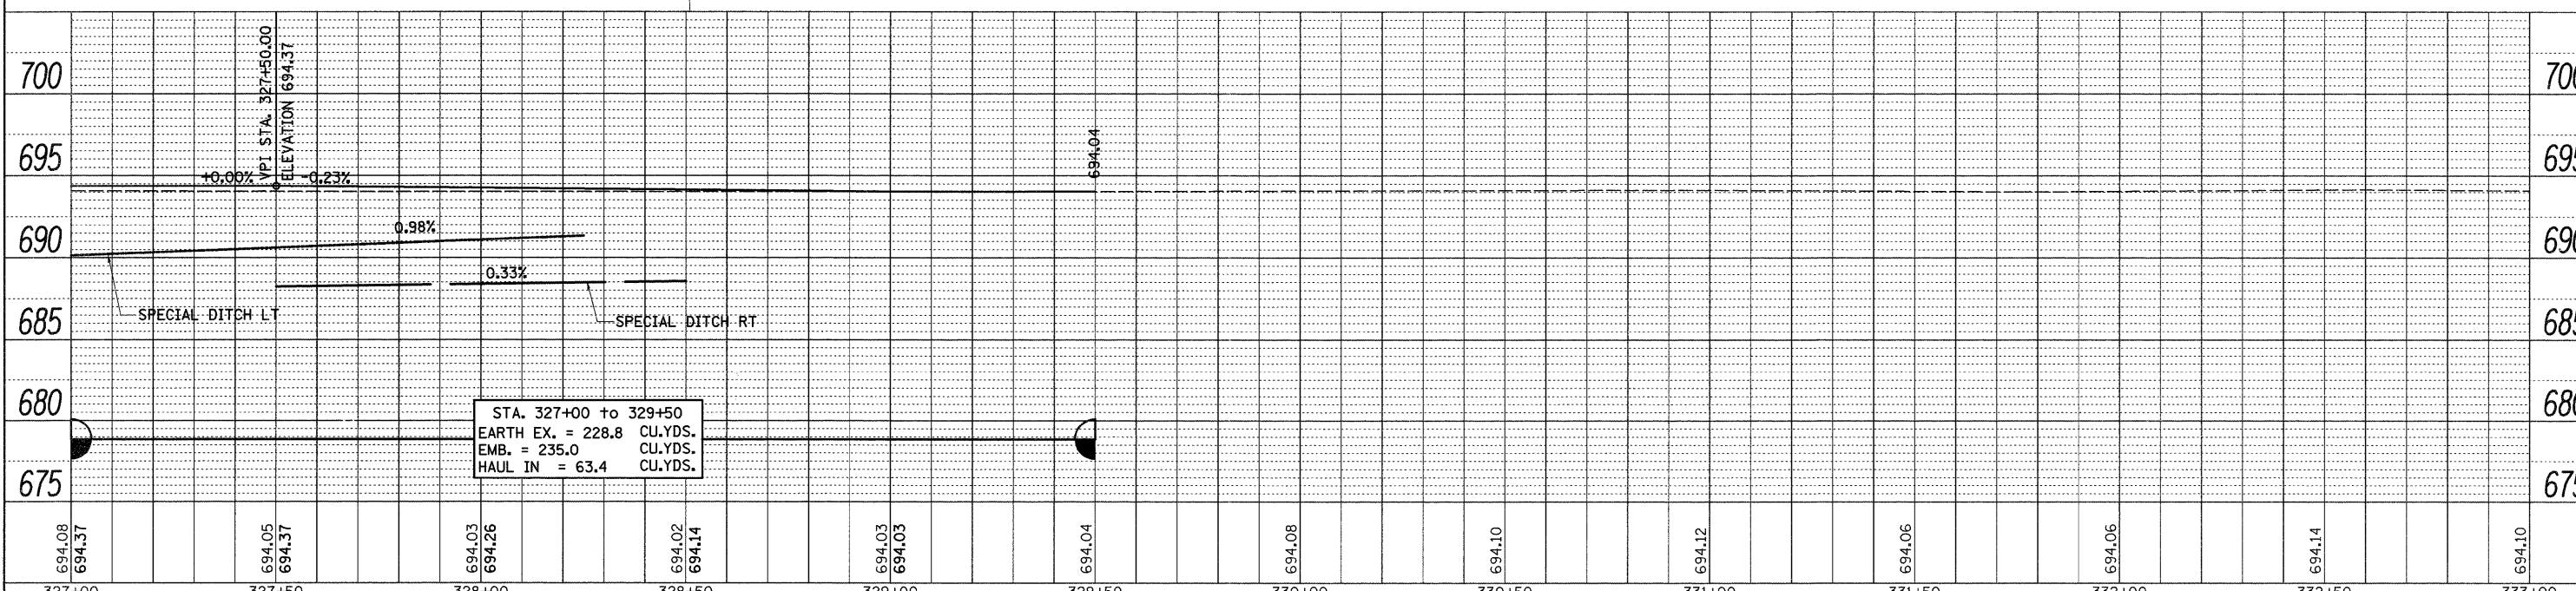

DATE	
BY	
PLAN	
SUBMITTED	
NOTED	
PLANNING	
DESIGN	
CONSTRUCTION	
NO.	

DATE	
BY	
PROFILE	
SUBMITTED	
NOTED	
PLANNING	
DESIGN	
CONSTRUCTION	
NO.	

FILE NAME =	USER NAME = grantpm	DESIGNED -	REVISED -	<b>STATE OF ILLINOIS</b> <b>DEPARTMENT OF TRANSPORTATION</b>				<b>IL ROUTE 26</b> <b>052-2031 PLAN &amp; PROFILE</b>				F.A.P. RTE.	SECTION	COUNTY	TOTAL SHEETS	SHEET NO.
c:\pwwork\pwwork\grantpm\dms41810\0210007	-shp-plnprf.dgn	DRAWN -	REVISED -									316	102BR-5, 102BR-6 & 102BR-7	LEE	216	29
PLOT SCALE = 20,000' / in.	CHECKED -	REVISED -	REVISED -	SCALE:				SHEET NO. OF SHEETS STA. TO STA.				CONTRACT NO. 64057				
PLOT DATE = Tue Aug 23 06:23:38 2011	DATE -	REVISED -	REVISED -									ILLINOIS FED. AID PROJECT				