


PRE-STAGE 1A

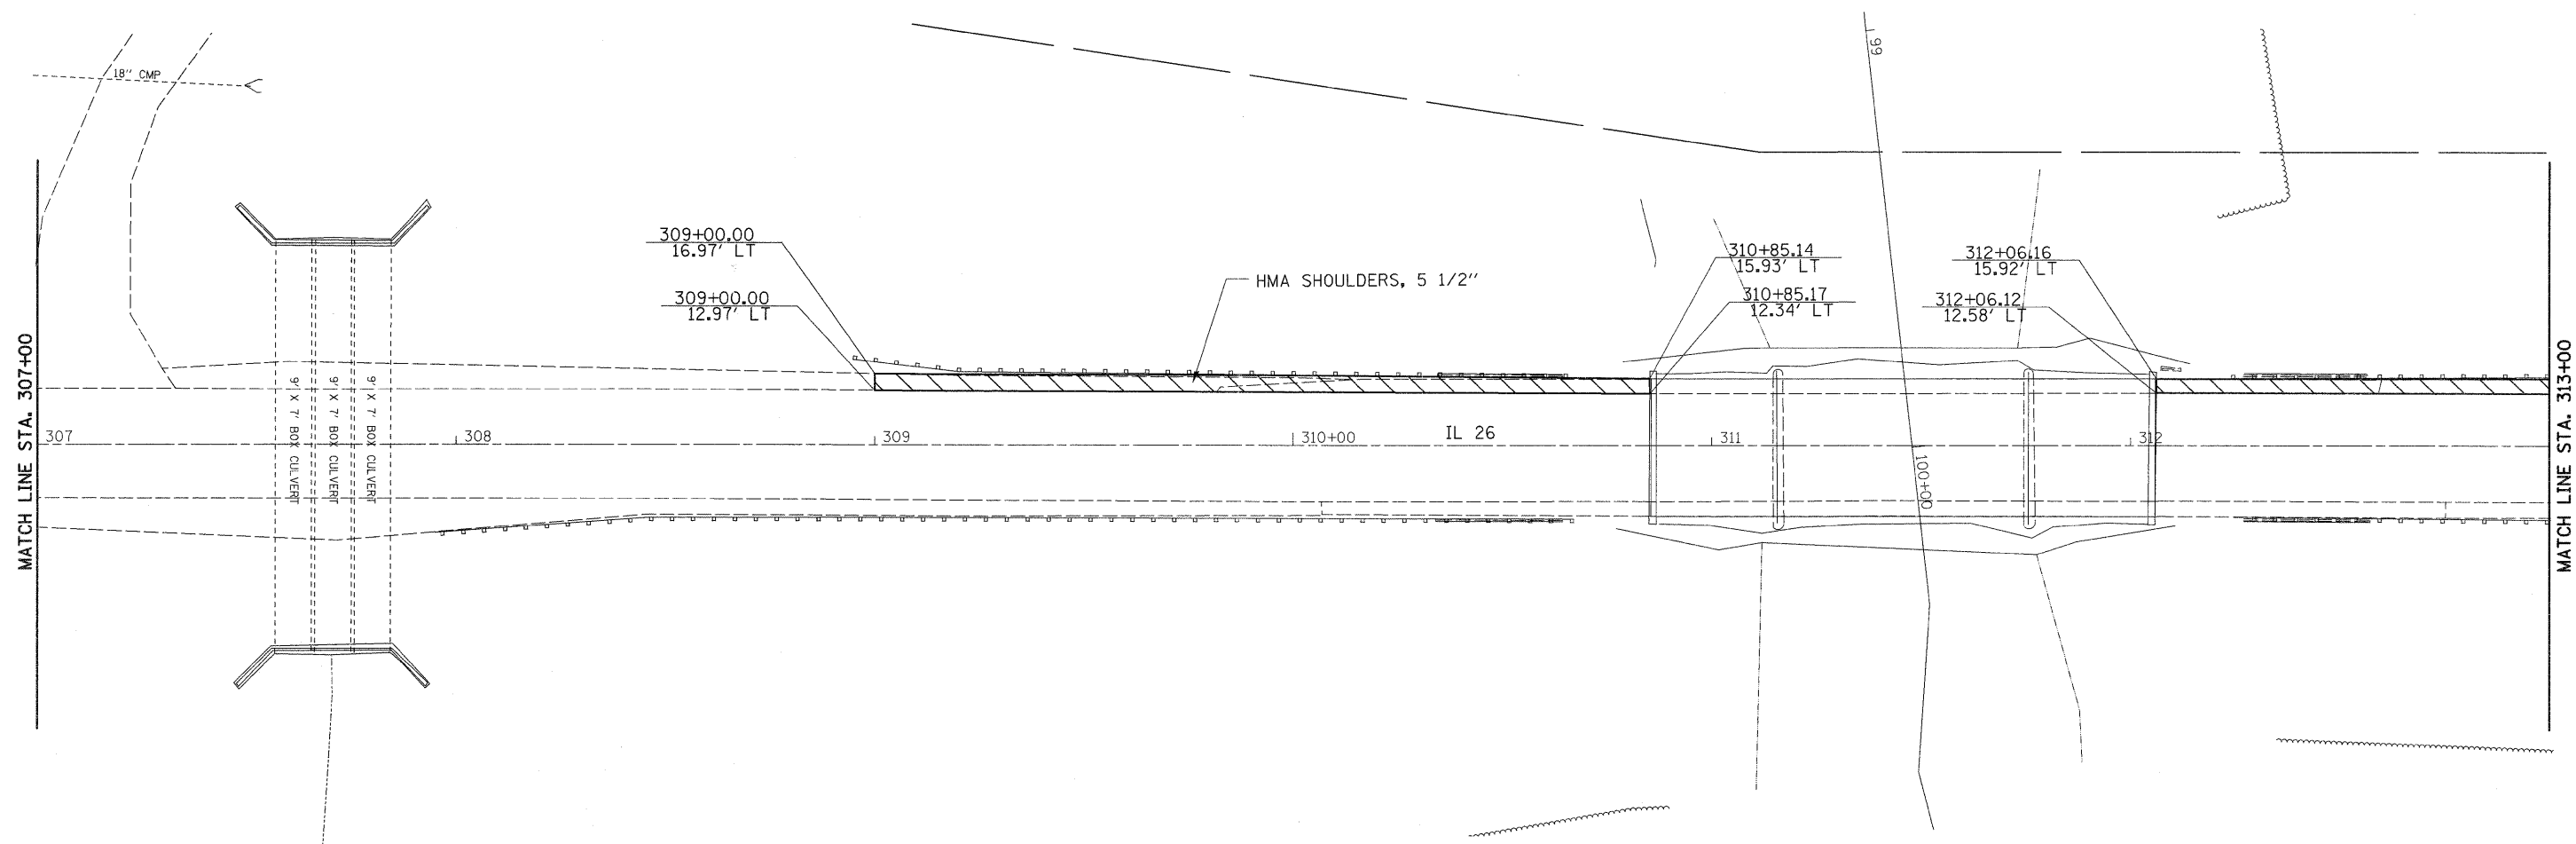

PRE-STAGE 1A NOTES

1. USE STANDARD 701326 FOR SHOULDER WORK.
2. PLACE SHOULDERS FROM STA. 309+00 LT TO STA. 310+84.66 LT. AND STA. 312+05.90 LT TO STA. 314+00 LT.

• 102BR-5, 102BR-6 & 102BR-7

FILE NAME =	USER NAME = grantpm	DESIGNED -	REVISED -	STATE OF ILLINOIS DEPARTMENT OF TRANSPORTATION	IL 26 STAGING DETAILS S.N. 052-0081 PRE-STAGE 1			F.A.P. RTE. 316	SECTION *	COUNTY LEE	TOTAL SHEETS 216	SHEET NO. 34
ct:\pw_work\p\dot\grantpm\dms41810\021007-shr-staging.dgn	PLOT SCALE = 20.0000' / in.	DRAWN -	REVISED -		SCALE:	SHEET NO.	OF SHEETS	STA.	TO STA.	CONTRACT NO. 64057		
	PLOT DATE = Tue Aug 23 06:22:17 2011	CHECKED -	REVISED -		ILLINOIS FED. AID PROJECT							
		DATE -	REVISED -									