


STAGE 1

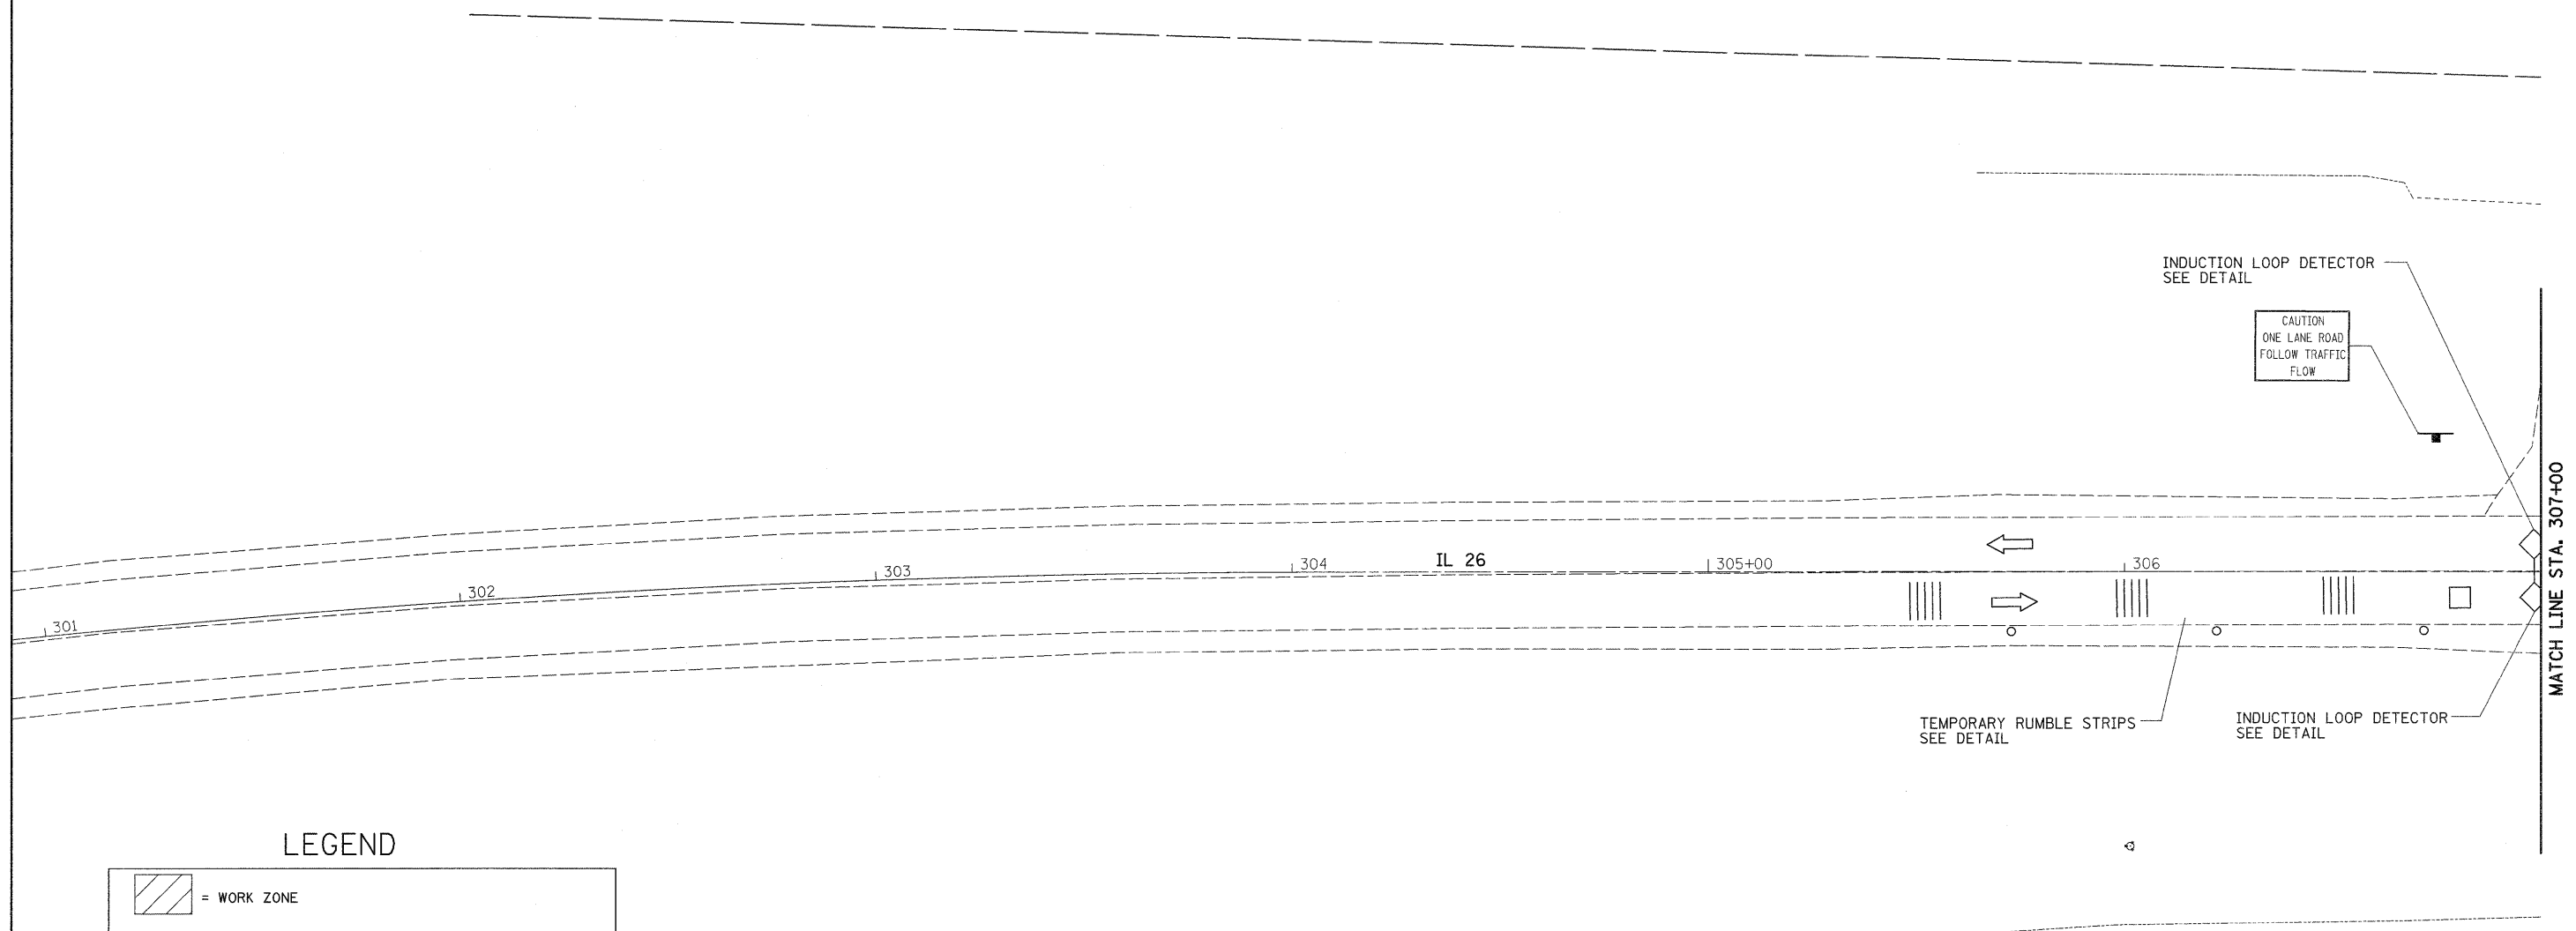

LEGEND

	= WORK ZONE
	= TYPE III BARRICADE WITH FLASHING LIGHTS
	= SIGN
	= BARRICADE, OR DRUM WITH STEADY BURNING LIGHTS
	= INDUCTION LOOP DETECTOR
	= TRAFFIC SIGNAL

STAGE 1 NOTES

1. USE STANDARD 701321.
2. CONSTRUCT BRIDGE RT TO STAGE CONSTRUCTION LINE.
3. CONSTRUCT TEMPORARY RAMPS.
4. INSTALL GUARDRAIL RT. EXISTING GUARDRAIL LT TO REMAIN IN PLACE

• 102BR-5, 102BR-6 & 102BR-7

FILE NAME =	USER NAME = grantpm	DESIGNED -	REVISED -	STATE OF ILLINOIS DEPARTMENT OF TRANSPORTATION	IL 26 STAGING DETAILS S.N. 052-0081 STAGE 1			F.A.P. RTE.	SECTION	COUNTY	TOTAL SHEETS	SHEET NO.
ci\pw\work\p\dot\grantpm\dms41810\0210807-ah-1-staging.dgn	PLOT SCALE = 20.0000' / in.	DRAWN -	REVISED -					316	*	LEE	216	36
	PLOT DATE = Tue Aug 23 06:22:18 2011	CHECKED -	REVISED -		SCALE:	SHEET NO.	OF SHEETS	STA.	TO STA.	CONTRACT NO. 64D57		
		DATE -	REVISED -		ILLINOIS FED. AID PROJECT							