
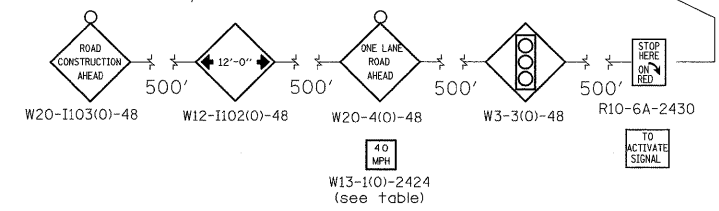


STAGE 1

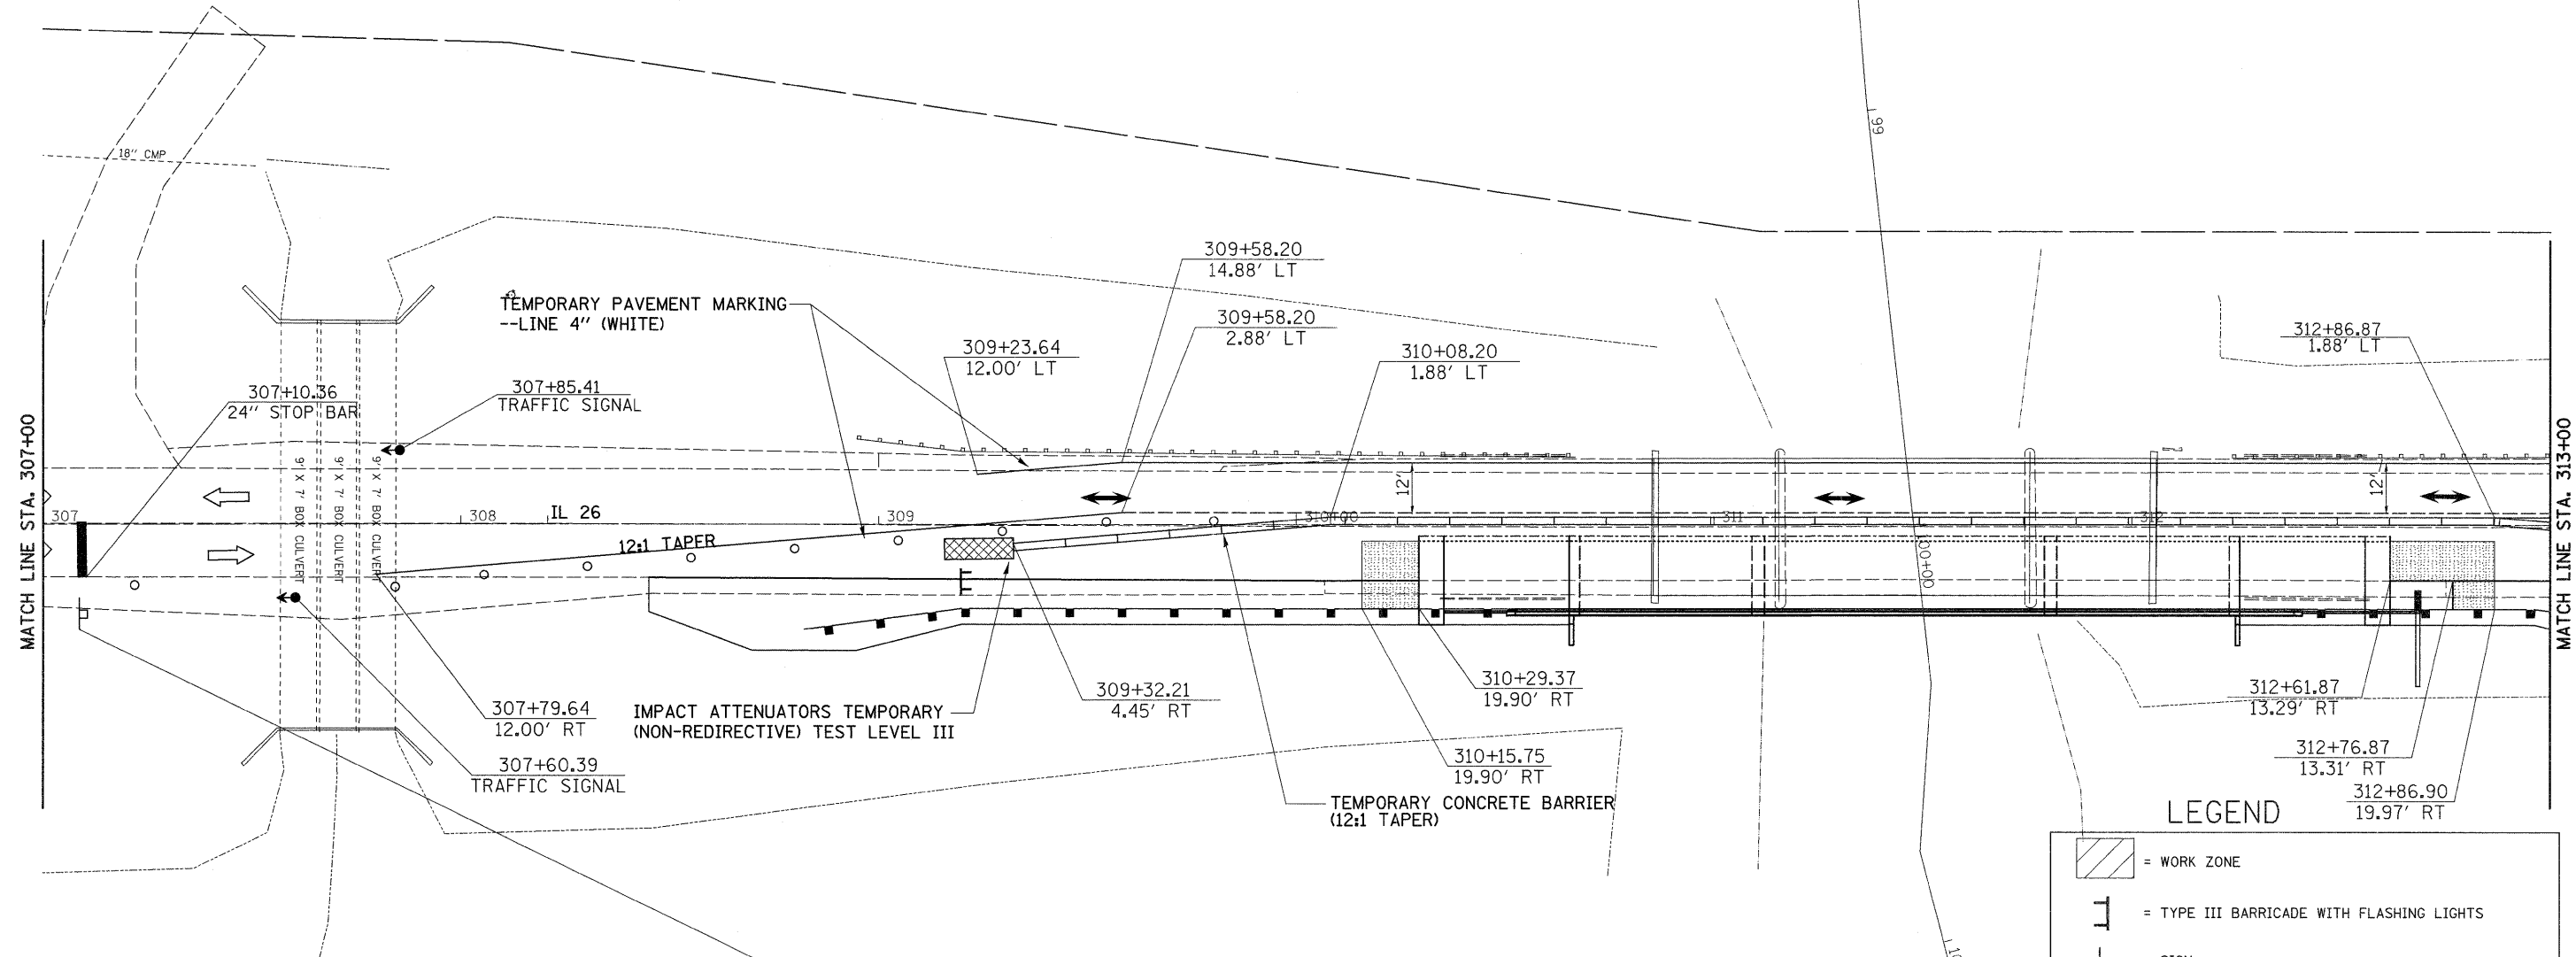

STAGE 1 NOTES

1. USE STANDARD 701321.
2. CONSTRUCT BRIDGE RT TO STAGE CONSTRUCTION LINE.
3. CONSTRUCT TEMPORARY RAMPS.
4. INSTALL GUARDRAIL RT. EXISTING GUARDRAIL LT TO REMAIN IN PLACE

LEGEND

- = WORK ZONE
- = TYPE III BARRICADE WITH FLASHING LIGHTS
- = SIGN
- = BARRICADE, OR DRUM WITH STEADY BURNING LIGHTS
- = INDUCTION LOOP DETECTOR
- = TRAFFIC SIGNAL
- = TEMPORARY RAMP
RT STA 310+15.75 - 310+29.37
RT STA 312+61.87 - 312+86.90

FILE NAME =	USER NAME = grantpm	DESIGNED -	REVISED -	STATE OF ILLINOIS DEPARTMENT OF TRANSPORTATION	IL 26 STAGING DETAILS S.N. 052-0081 STAGE 1			F.A.P. RTE. 316	SECTION *	COUNTY LEE	TOTAL SHEETS 216	SHEET NO. 37			
ct:\pwork\pwork\grantpm\dms41810\0210807-sht-staging.dgn	PLOT SCALE = 20.0000' / in.	DRAWN -	REVISED -					SCALE:	SHEET NO.	OF SHEETS	STA.	TO STA.	CONTRACT NO. 64D57		
PLOT DATE = Tue Aug 23 06:22:19 2011	DATE -	CHECKED -	REVISED -					ILLINOIS FED. AID PROJECT							
		DATE -	REVISED -					• 102BR-5, 102BR-6 & 102BR-7							