

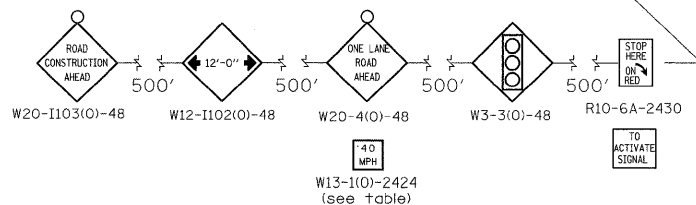


STAGE 1

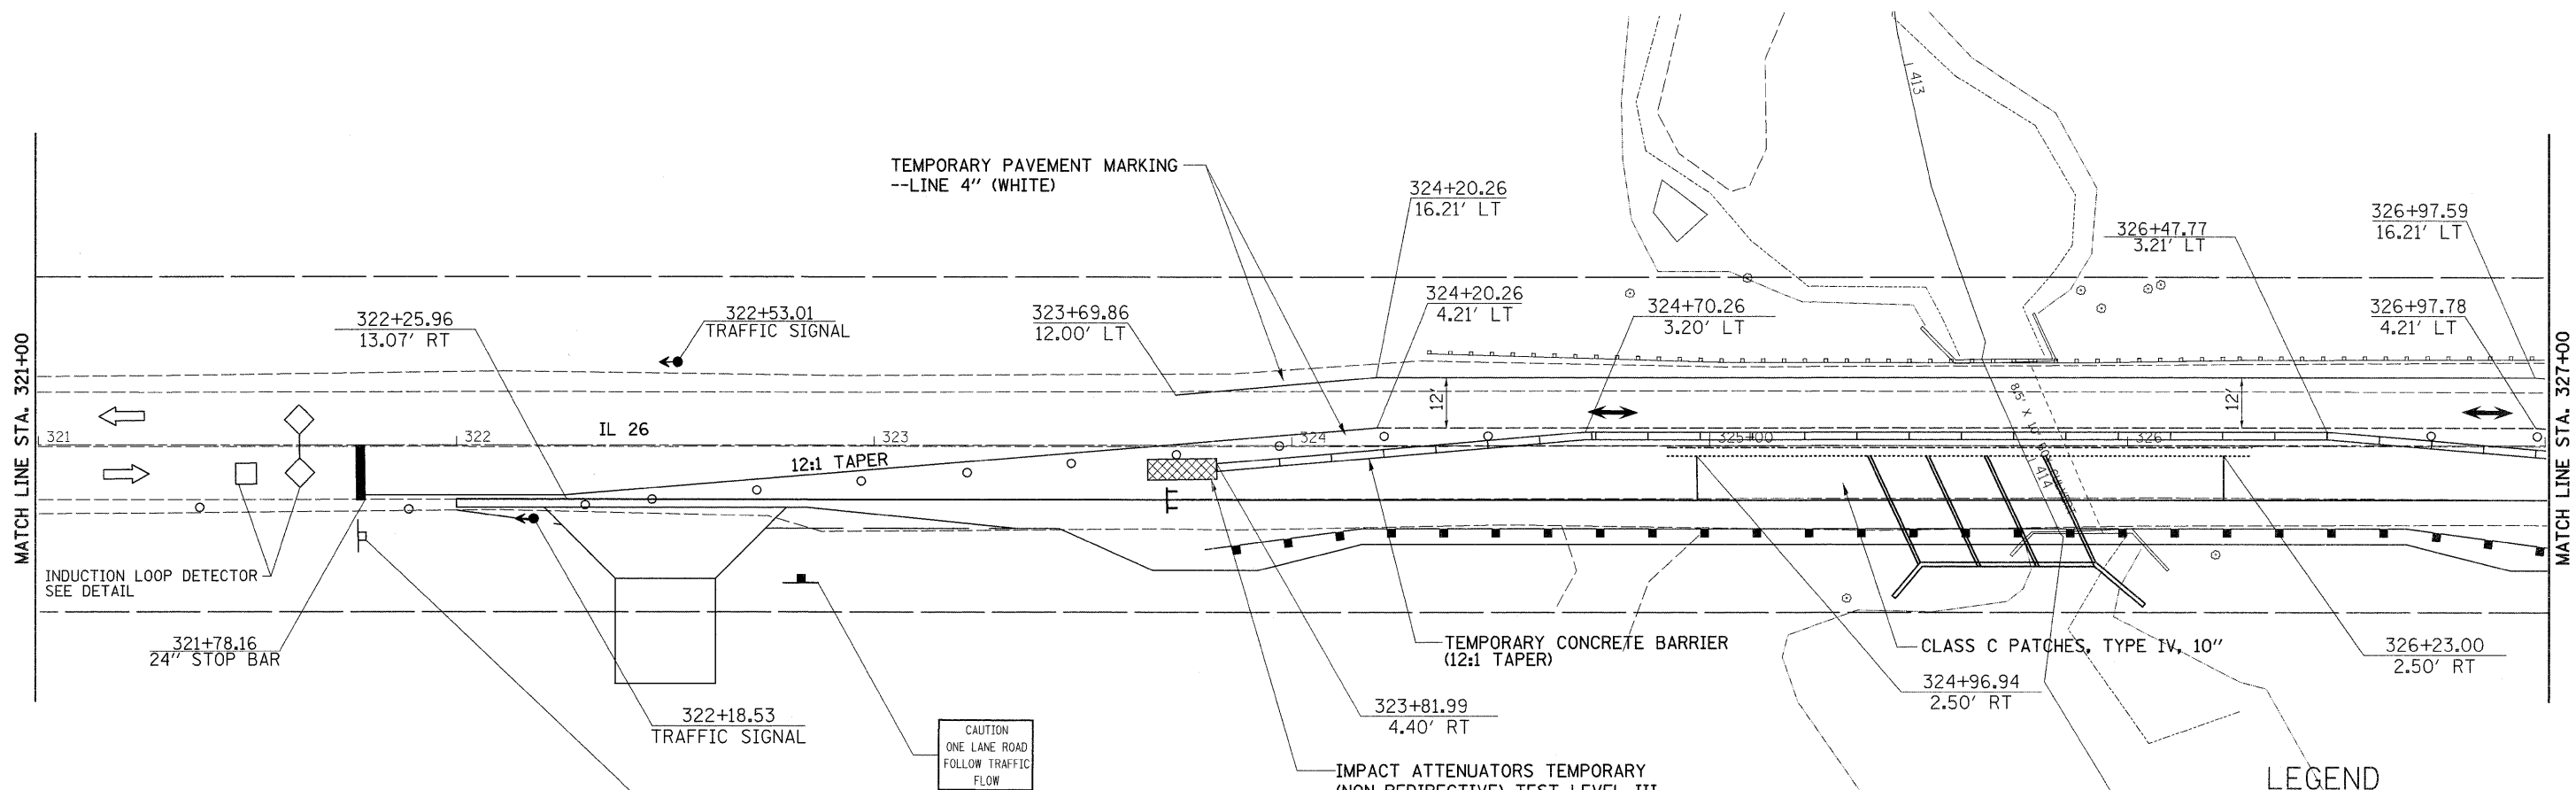

STAGE 1 NOTES

1. USE STANDARD 701321.
2. CONSTRUCT CULVERT RT TO STAGE CONSTRUCTION LINE.
3. INSTALL GUARDRAIL RT. EXISTING GUARDRAIL LT TO REMAIN IN PLACE.

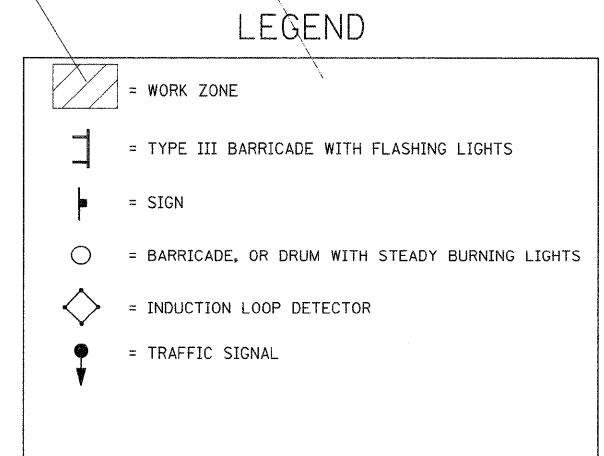

* 102BR-5, 102BR-6 & 102BR-7

FILE NAME =	USER NAME = grantpm	DESIGNED -	REVISED -	STATE OF ILLINOIS DEPARTMENT OF TRANSPORTATION	IL 26 STAGING DETAILS S.N. 052-2031 STAGE 1			F.A.P. R.T.E. 316	SECTION *	COUNTY LEE	TOTAL SHEETS 216	SHEET NO. 46
ca:\pwork\pwork\grantpm\dms4181\0210507-shr-staging.dgn		DRAWN -	REVISED -					CONTRACT NO. 64D57				
		CHECKED -	REVISED -									
		DATE -	REVISED -									
PLOT SCALE = 20.0000 / in.							SCALE:	SHEET NO.	OF	SHEETS	STA.	TO STA.
PLOT DATE = Tue Aug 23 06:22:24 2011							ILLINOIS FED. AID PROJECT					