


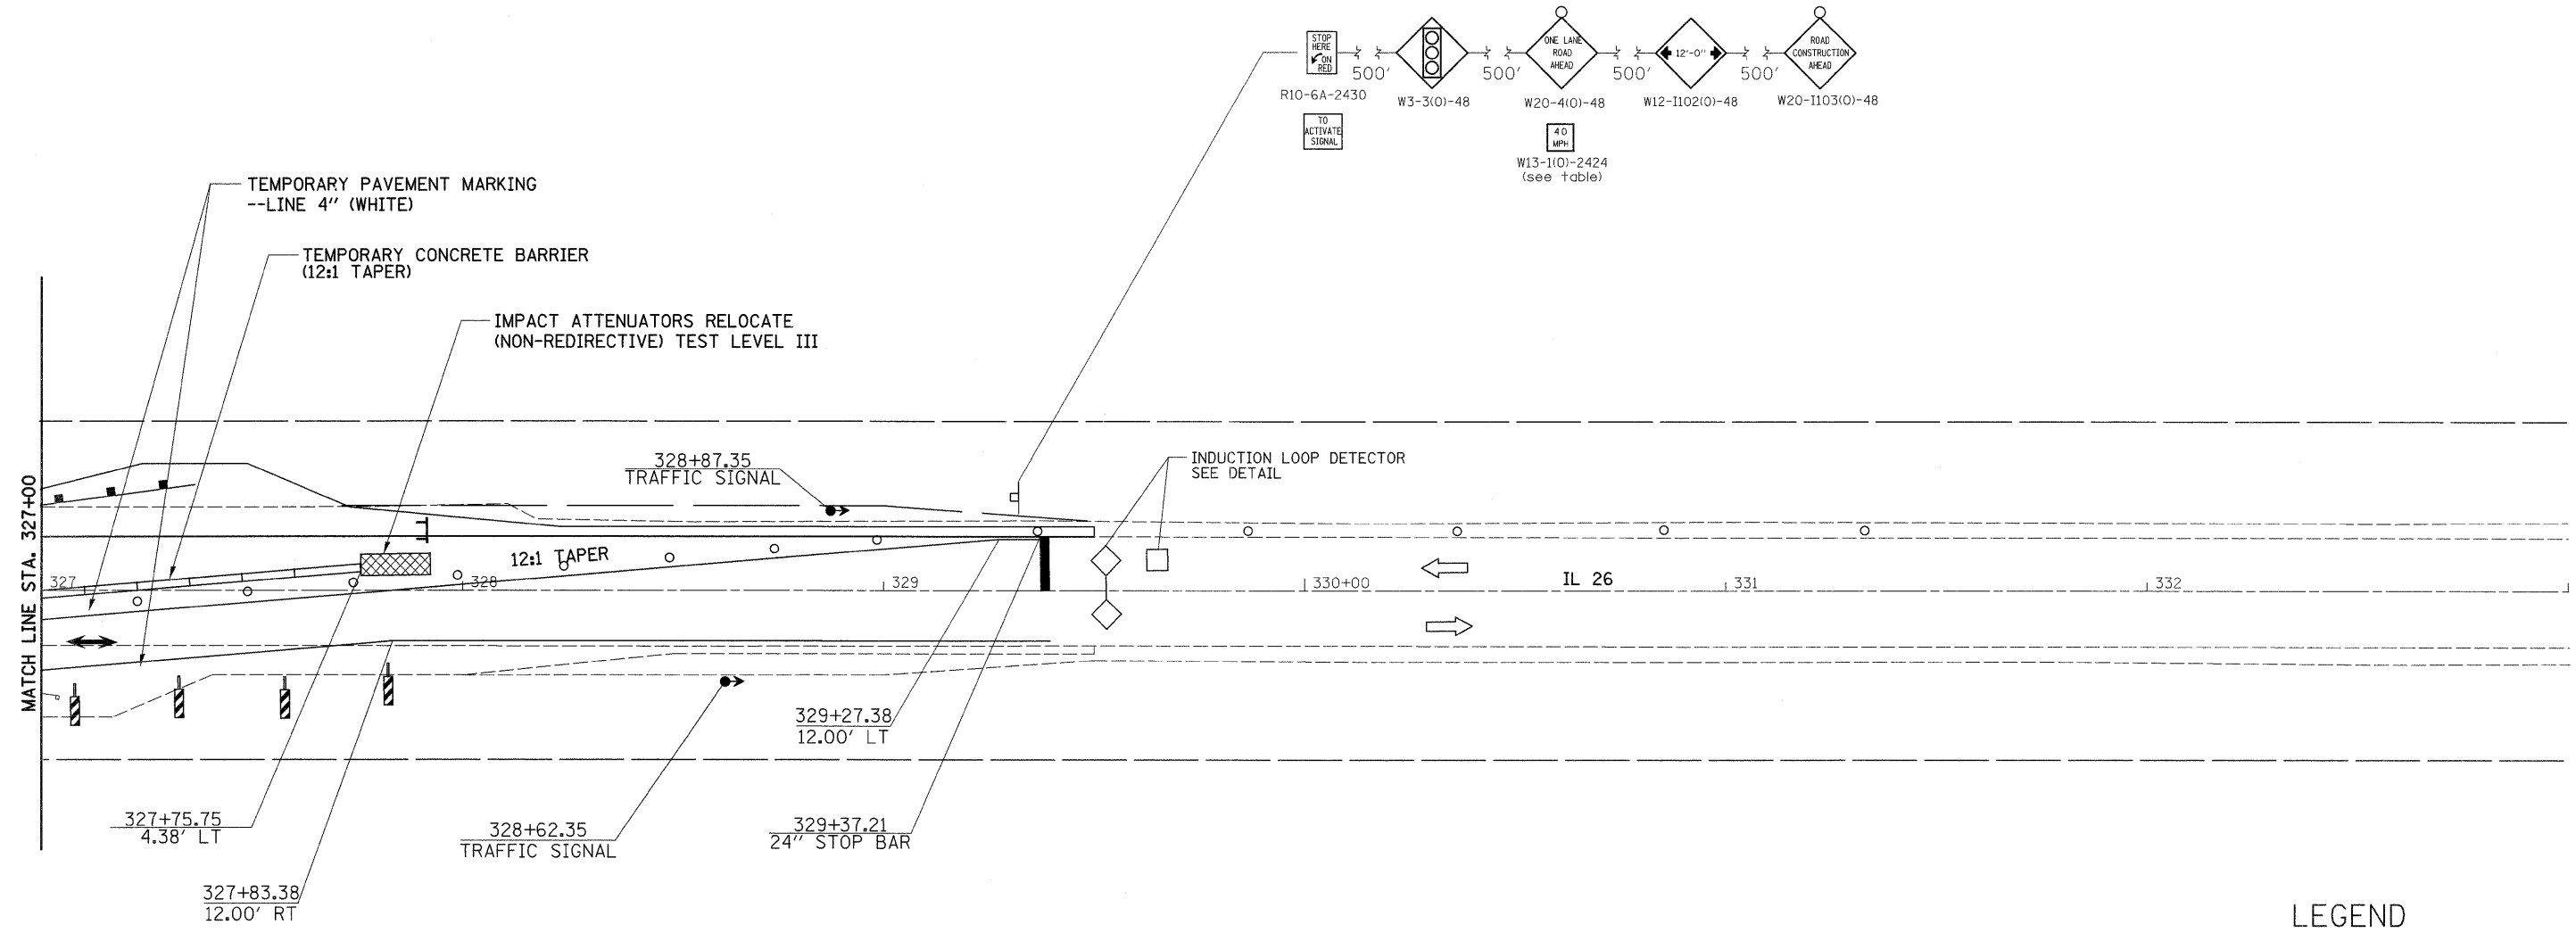


STAGE 2



STAGE 2 NOTES

1. USE STANDARD 701321.
2. CONSTRUCT CULVERT LT TO STAGE CONSTRUCTION LINE.
3. INSTALL GUARDRAIL LT.

LEGEND

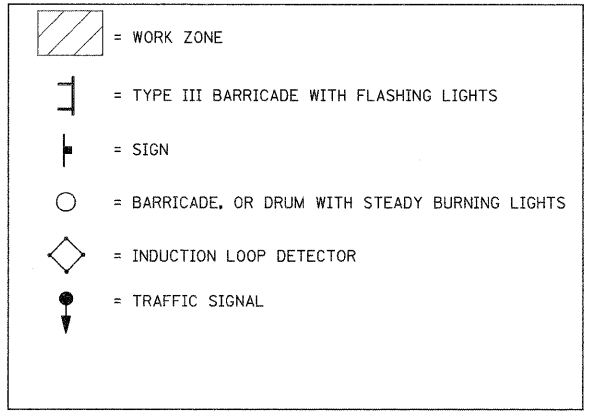

• 102BR-5, 102BR-6 & 102BR-7

FILE NAME =	USER NAME = grantpm	DESIGNED -	REVISED -	STATE OF ILLINOIS DEPARTMENT OF TRANSPORTATION	IL 26 STAGING DETAILS S.N. 052-2031 STAGE 2			F.A.P. RTE. 316	SECTION *	COUNTY LEE	TOTAL SHEETS 216	SHEET NO. 50
et\pw_work\p\dot\grantpm\dms41810\0210807-shr-staging.dgn	PLOT SCALE = 20,000' / in.	DRAWN -	REVISED -					SCALE: SHEET NO. OF SHEETS STA. TO STA.			CONTRACT NO. 64D57	
	PLOT DATE = Tue Aug 23 06:22:27 2011	CHECKED -	REVISED -		ILLINOIS FED. AID PROJECT							
		DATE -	REVISED -									