


PRE-STAGE 1A

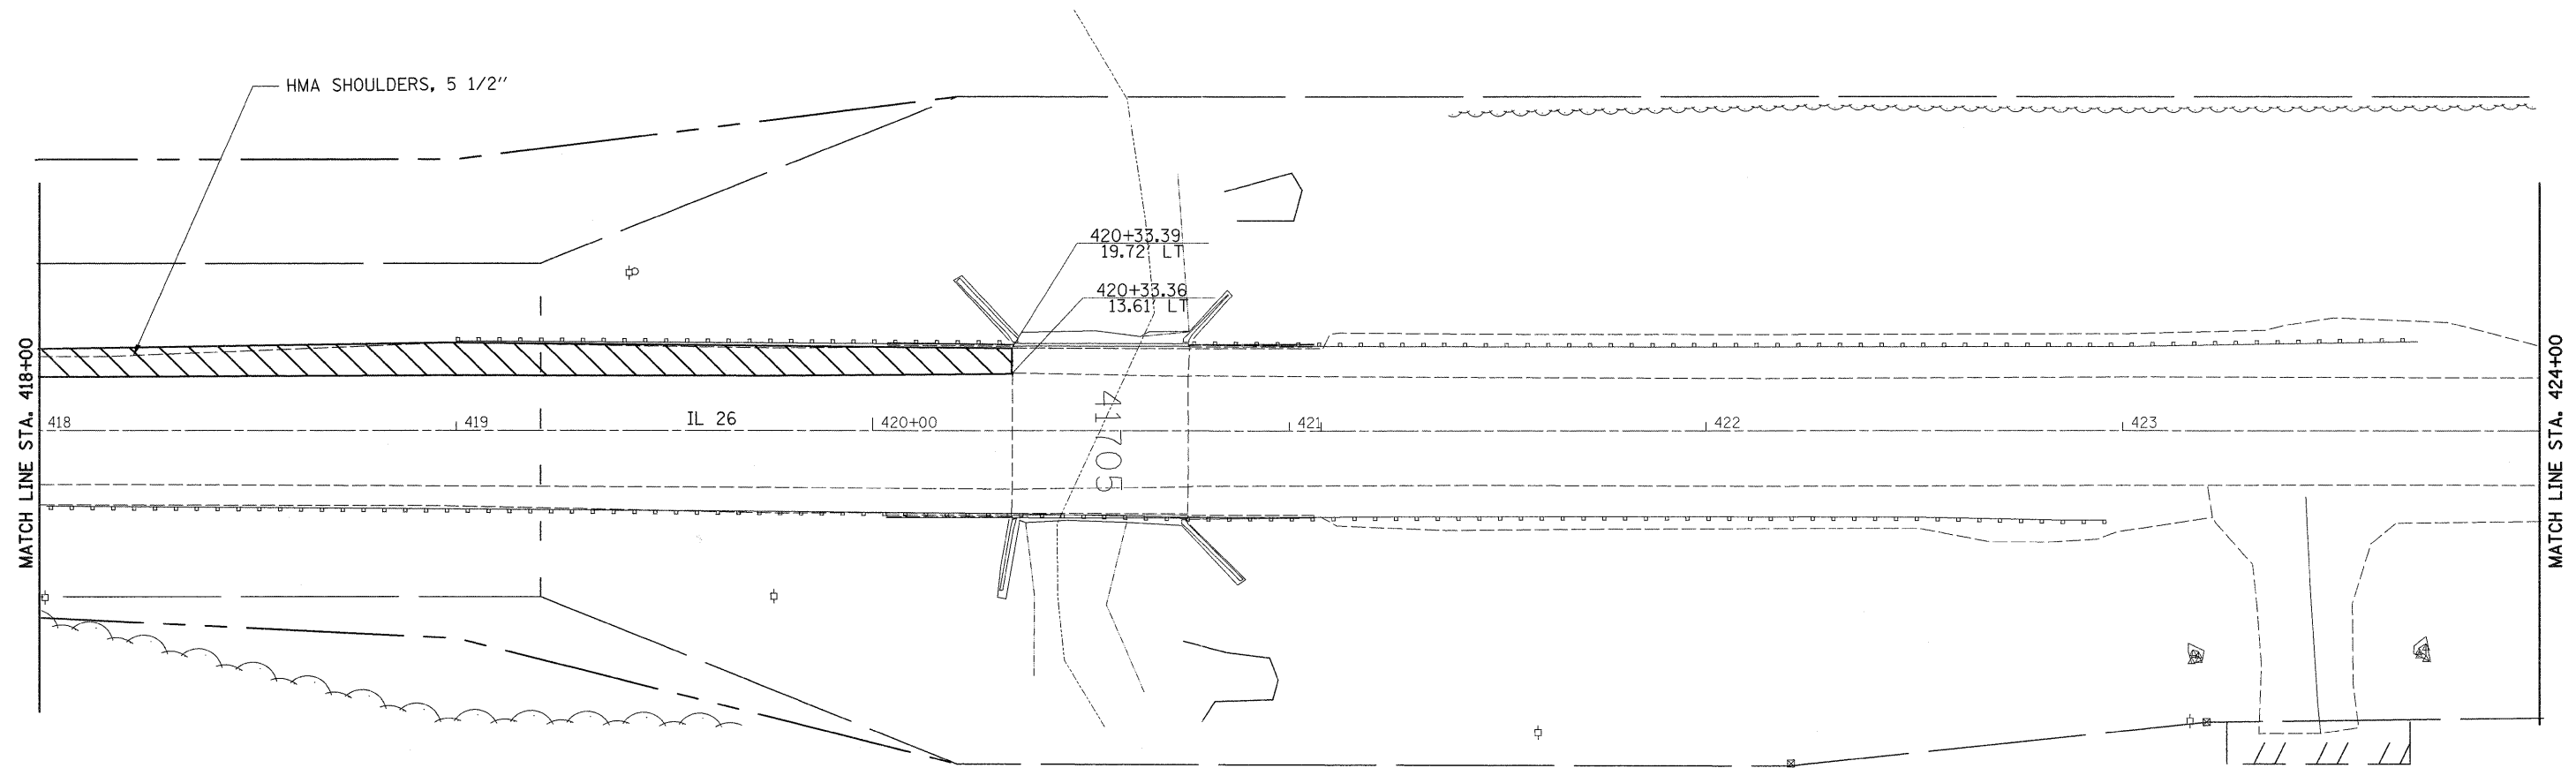

PRE-STAGE 1A NOTES

1. USE STANDARD 701326 FOR SHOULDER WORK.
2. PLACE SHOULDERS FROM STA. 417+96.87 LT TO STA. 420+33.55 LT.

• 102BR-5, 102BR-6 & 102BR-7

FILE NAME =	USER NAME = grantpm	DESIGNED -	REVISED -	STATE OF ILLINOIS DEPARTMENT OF TRANSPORTATION	IL 26 STAGING DETAILS S.N. 052-2080 PRE-STAGE 1			F.A.P. RTE.	SECTION	COUNTY	TOTAL SHEETS	SHEET NO.
ct:\pw\work\pwidot\grantpm\dms41818\0210807-sh-t-staging.dgn		DRAWN -	REVISED -		316	*	LEE	216	52			
PLOT SCALE = 28.0000' / in.		CHECKED -	REVISED -		CONTRACT NO. 64D57			ILLINOIS FED. AID PROJECT				
PLOT DATE = Tue Aug 23 06:22:29 2011		DATE -	REVISED -		SCALE:	SHEET NO.	OF SHEETS	STA.	TO STA.			