
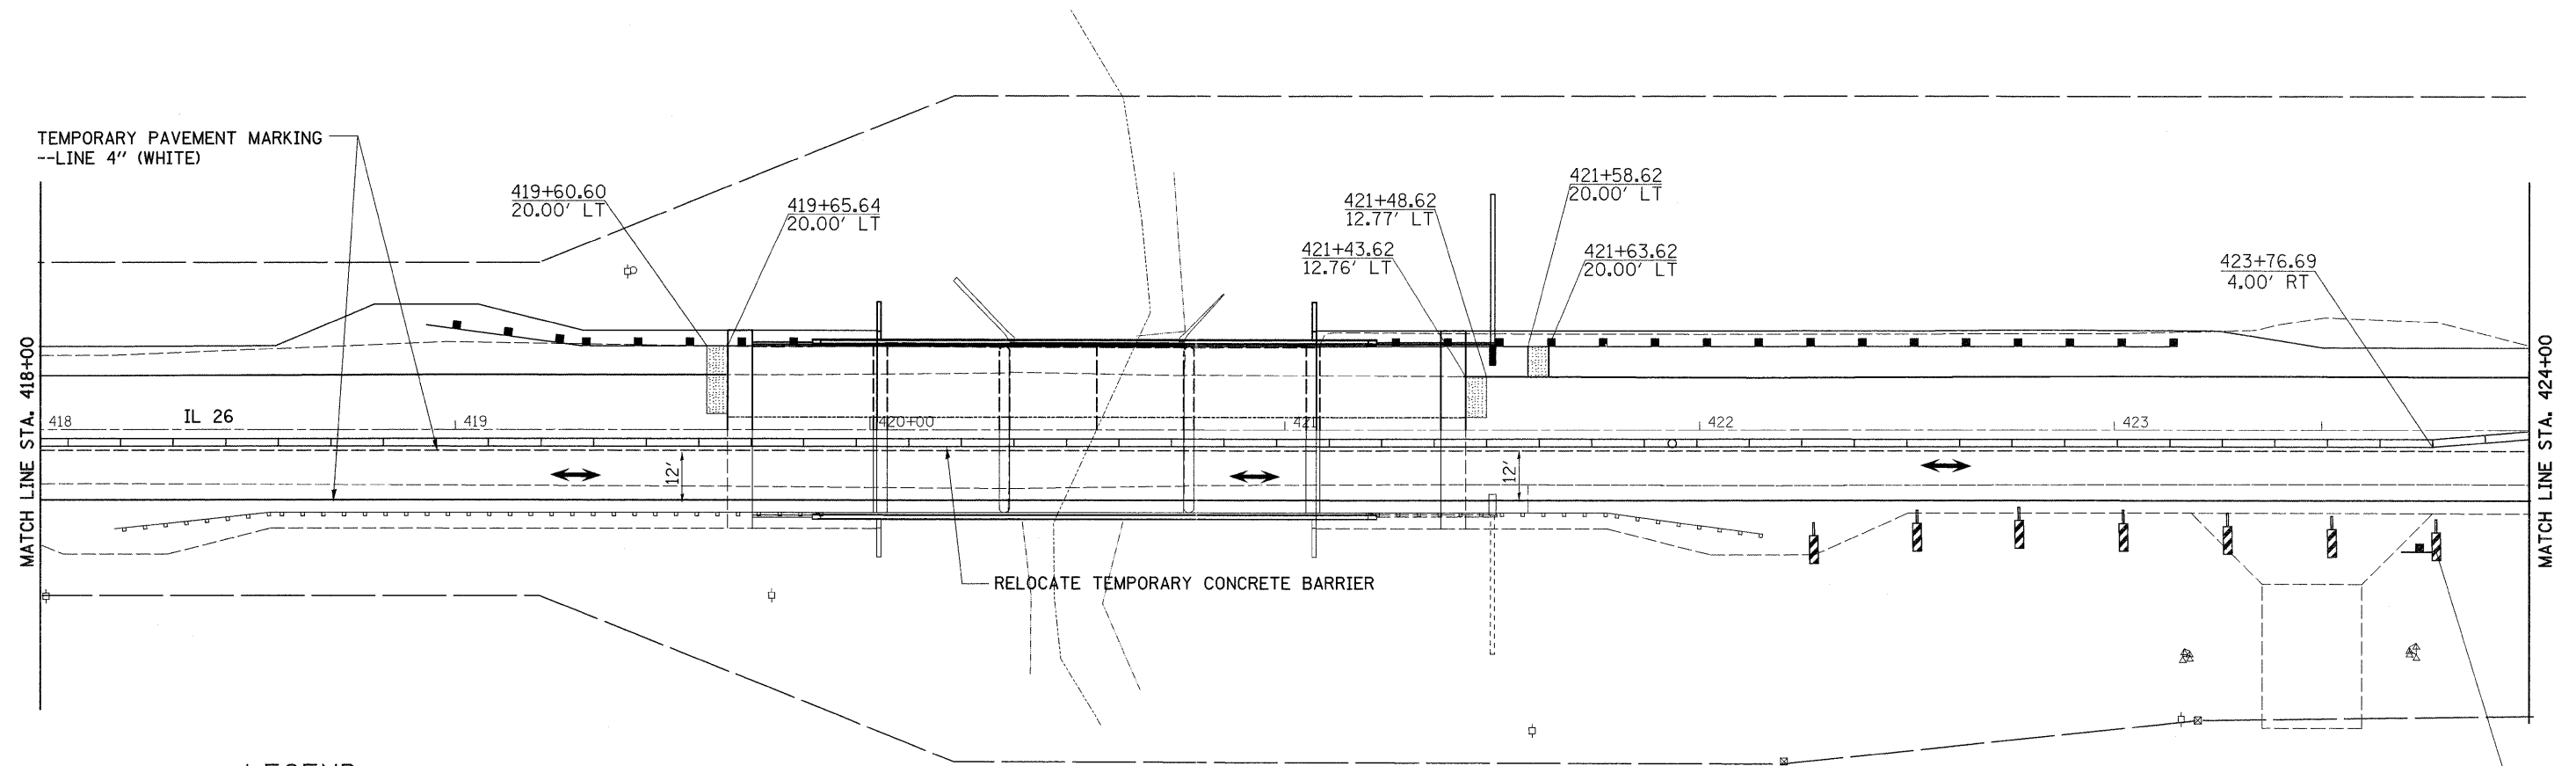


# STAGE 2

 

## LEGEND

	= WORK ZONE
	= TYPE III BARRICADE WITH FLASHING LIGHTS
	= SIGN
	= BARRICADE, OR DRUM WITH STEADY BURNING LIGHTS
	= INDUCTION LOOP DETECTOR
	= TRAFFIC SIGNAL
	= TEMPORARY RAMP
	LT STA 419+60.63 - 419+65.63
	LT STA 421+43.63 - 421+48.63
	LT STA 421+58.62 - 421+63.62

## STAGE 2 NOTES

1. USE STANDARD 701321.
2. CONSTRUCT BRIDGE LT TO STAGE CONSTRUCTION LINE.
3. CONSTRUCT TEMPORARY RAMPS.
4. INSTALL GUARDRAIL LT.

CAUTION  
ONE LANE ROAD  
FOLLOW TRAFFIC  
FLOW

• 102BR-5, 102BR-6 & 102BR-7

FILE NAME =	USER NAME = grantpm	DESIGNED -	REVISED -	<b>STATE OF ILLINOIS DEPARTMENT OF TRANSPORTATION</b>	<b>IL 26 STAGING DETAILS S.N. 052-0080 STAGE 2</b>			F.A.P. RTE. 316	SECTION *	COUNTY LEE	TOTAL SHEETS 216	SHEET NO. 58
ca:\pwwork\pwwork\grantpm\dms41810\021007-sht-staging.dgn	PLOT SCALE = 20,0000' / in.	DRAWN -	REVISED -		SCALE:	SHEET NO.	OF	SHEETS	STA.	TO STA.	CONTRACT NO. 64D57	
	PLOT DATE = Tue Aug 23 06:22:33 2011	CHECKED -	REVISED -		ILLINOIS FED. AID PROJECT							
		DATE -	REVISED -									