


STAGE 2

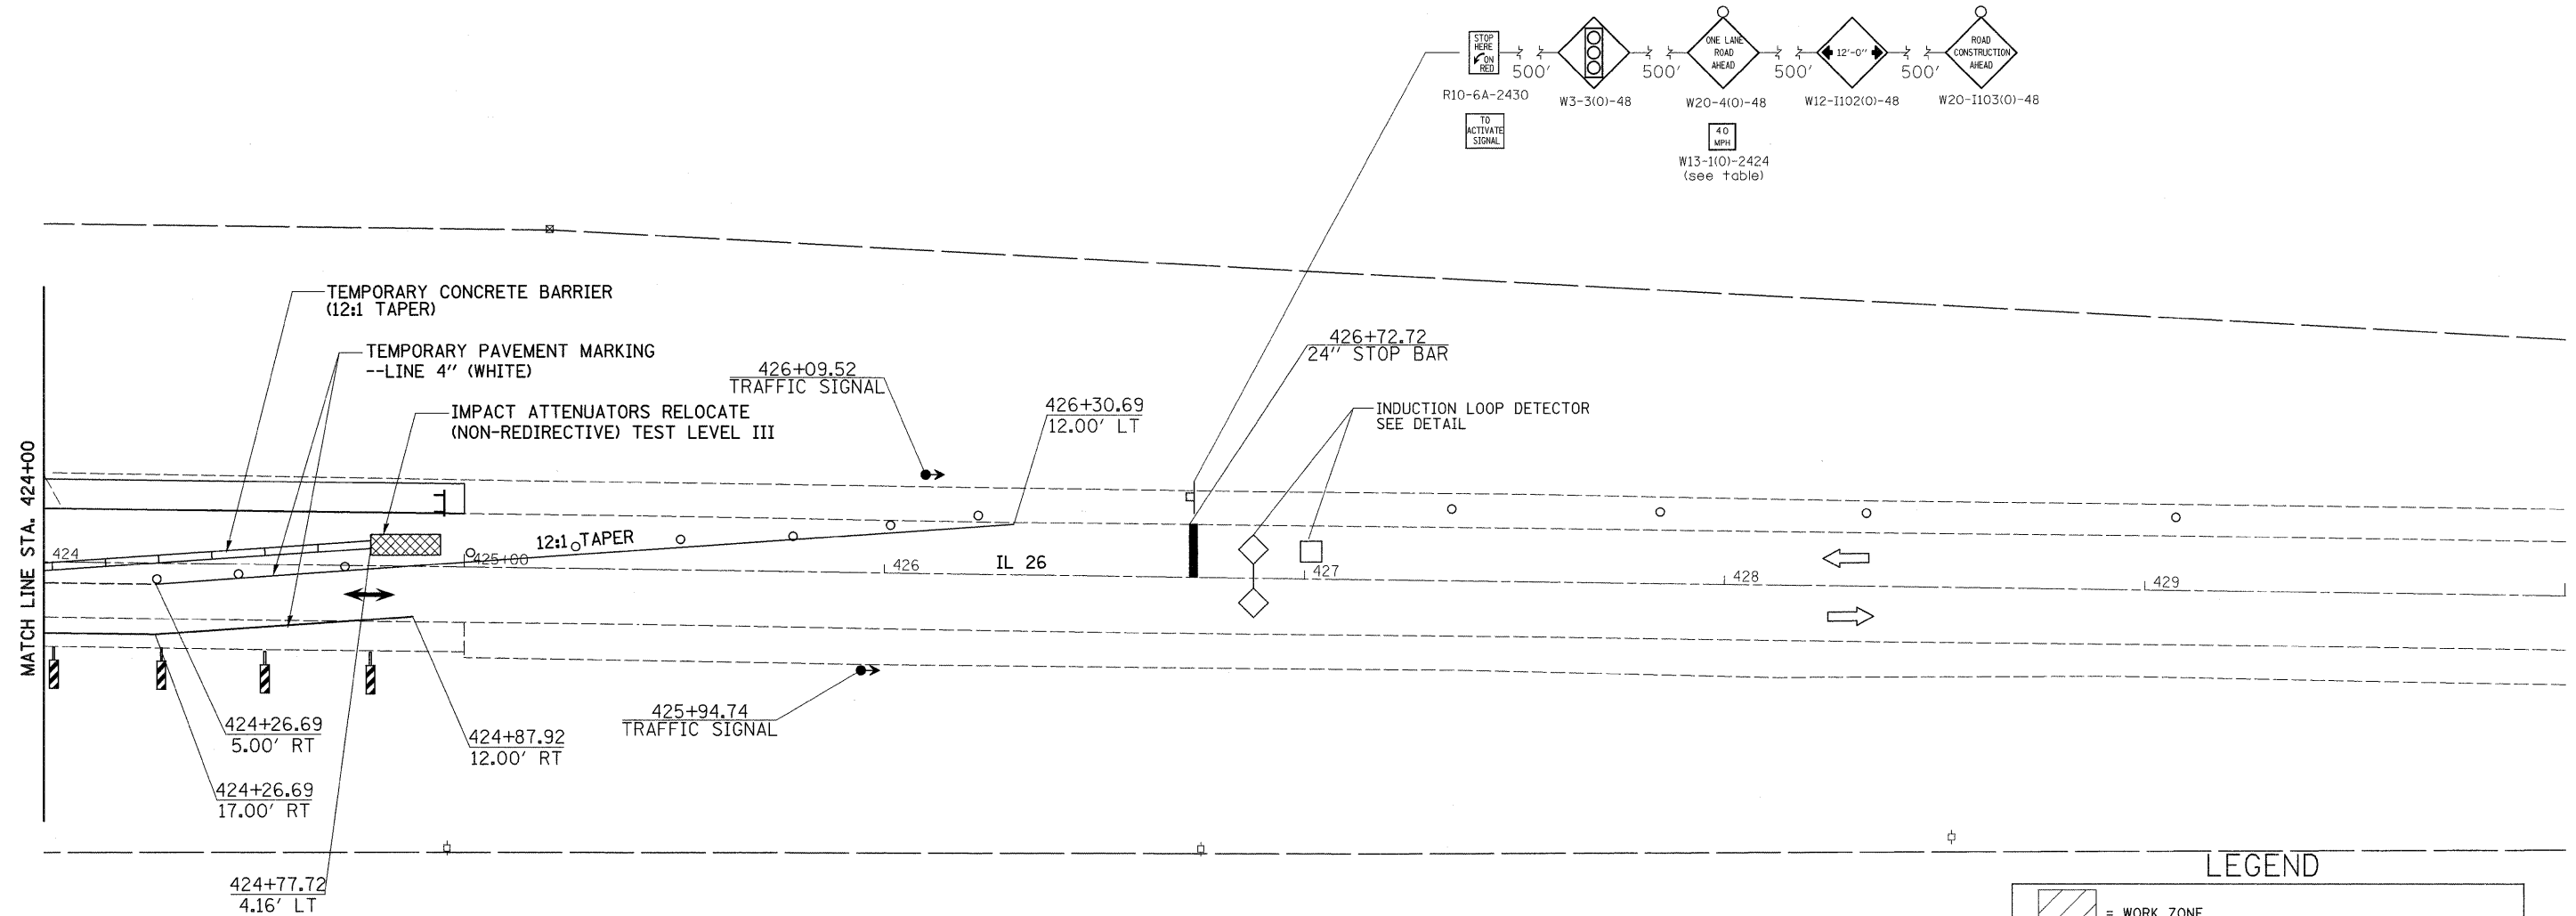

STAGE 2 NOTES

1. USE STANDARD 701321.
2. CONSTRUCT BRIDGE LT TO STAGE CONSTRUCTION LINE.
3. CONSTRUCT TEMPORARY RAMPS.
4. INSTALL GUARDRAIL LT.

LEGEND

	= WORK ZONE
	= TYPE III BARRICADE WITH FLASHING LIGHTS
	= SIGN
	= BARRICADE, OR DRUM WITH STEADY BURNING LIGHTS
	= INDUCTION LOOP DETECTOR
	= TRAFFIC SIGNAL

• 102BR-5, 102BR-6 & 102BR-7

FILE NAME =	USER NAME = grantpm	DESIGNED -	REVISED -	STATE OF ILLINOIS DEPARTMENT OF TRANSPORTATION	IL 26 STAGING DETAILS S.N. 052-0080 STAGE 2			F.A.P. RTE.	SECTION	COUNTY	TOTAL SHEETS	SHEET NO.
ca:\pw\work\p\dot\grantpm\dms41810\021007-sht-staging.dgn	PLOT SCALE = 20,0000 ' / in.	DRAWN -	REVISED -					316	*	LEE	216	59
	PLOT DATE = Tue Aug 23 06:22:33 2011	CHECKED -	REVISED -		SCALE:	SHEET NO.	OF	SHEETS	STA.	TO STA.	CONTRACT NO. 64D57	
		DATE -	REVISED -								ILLINOIS FED. AID PROJECT	