


EXISTING STRUCTURE PLANS (FOR REFERENCE ONLY)

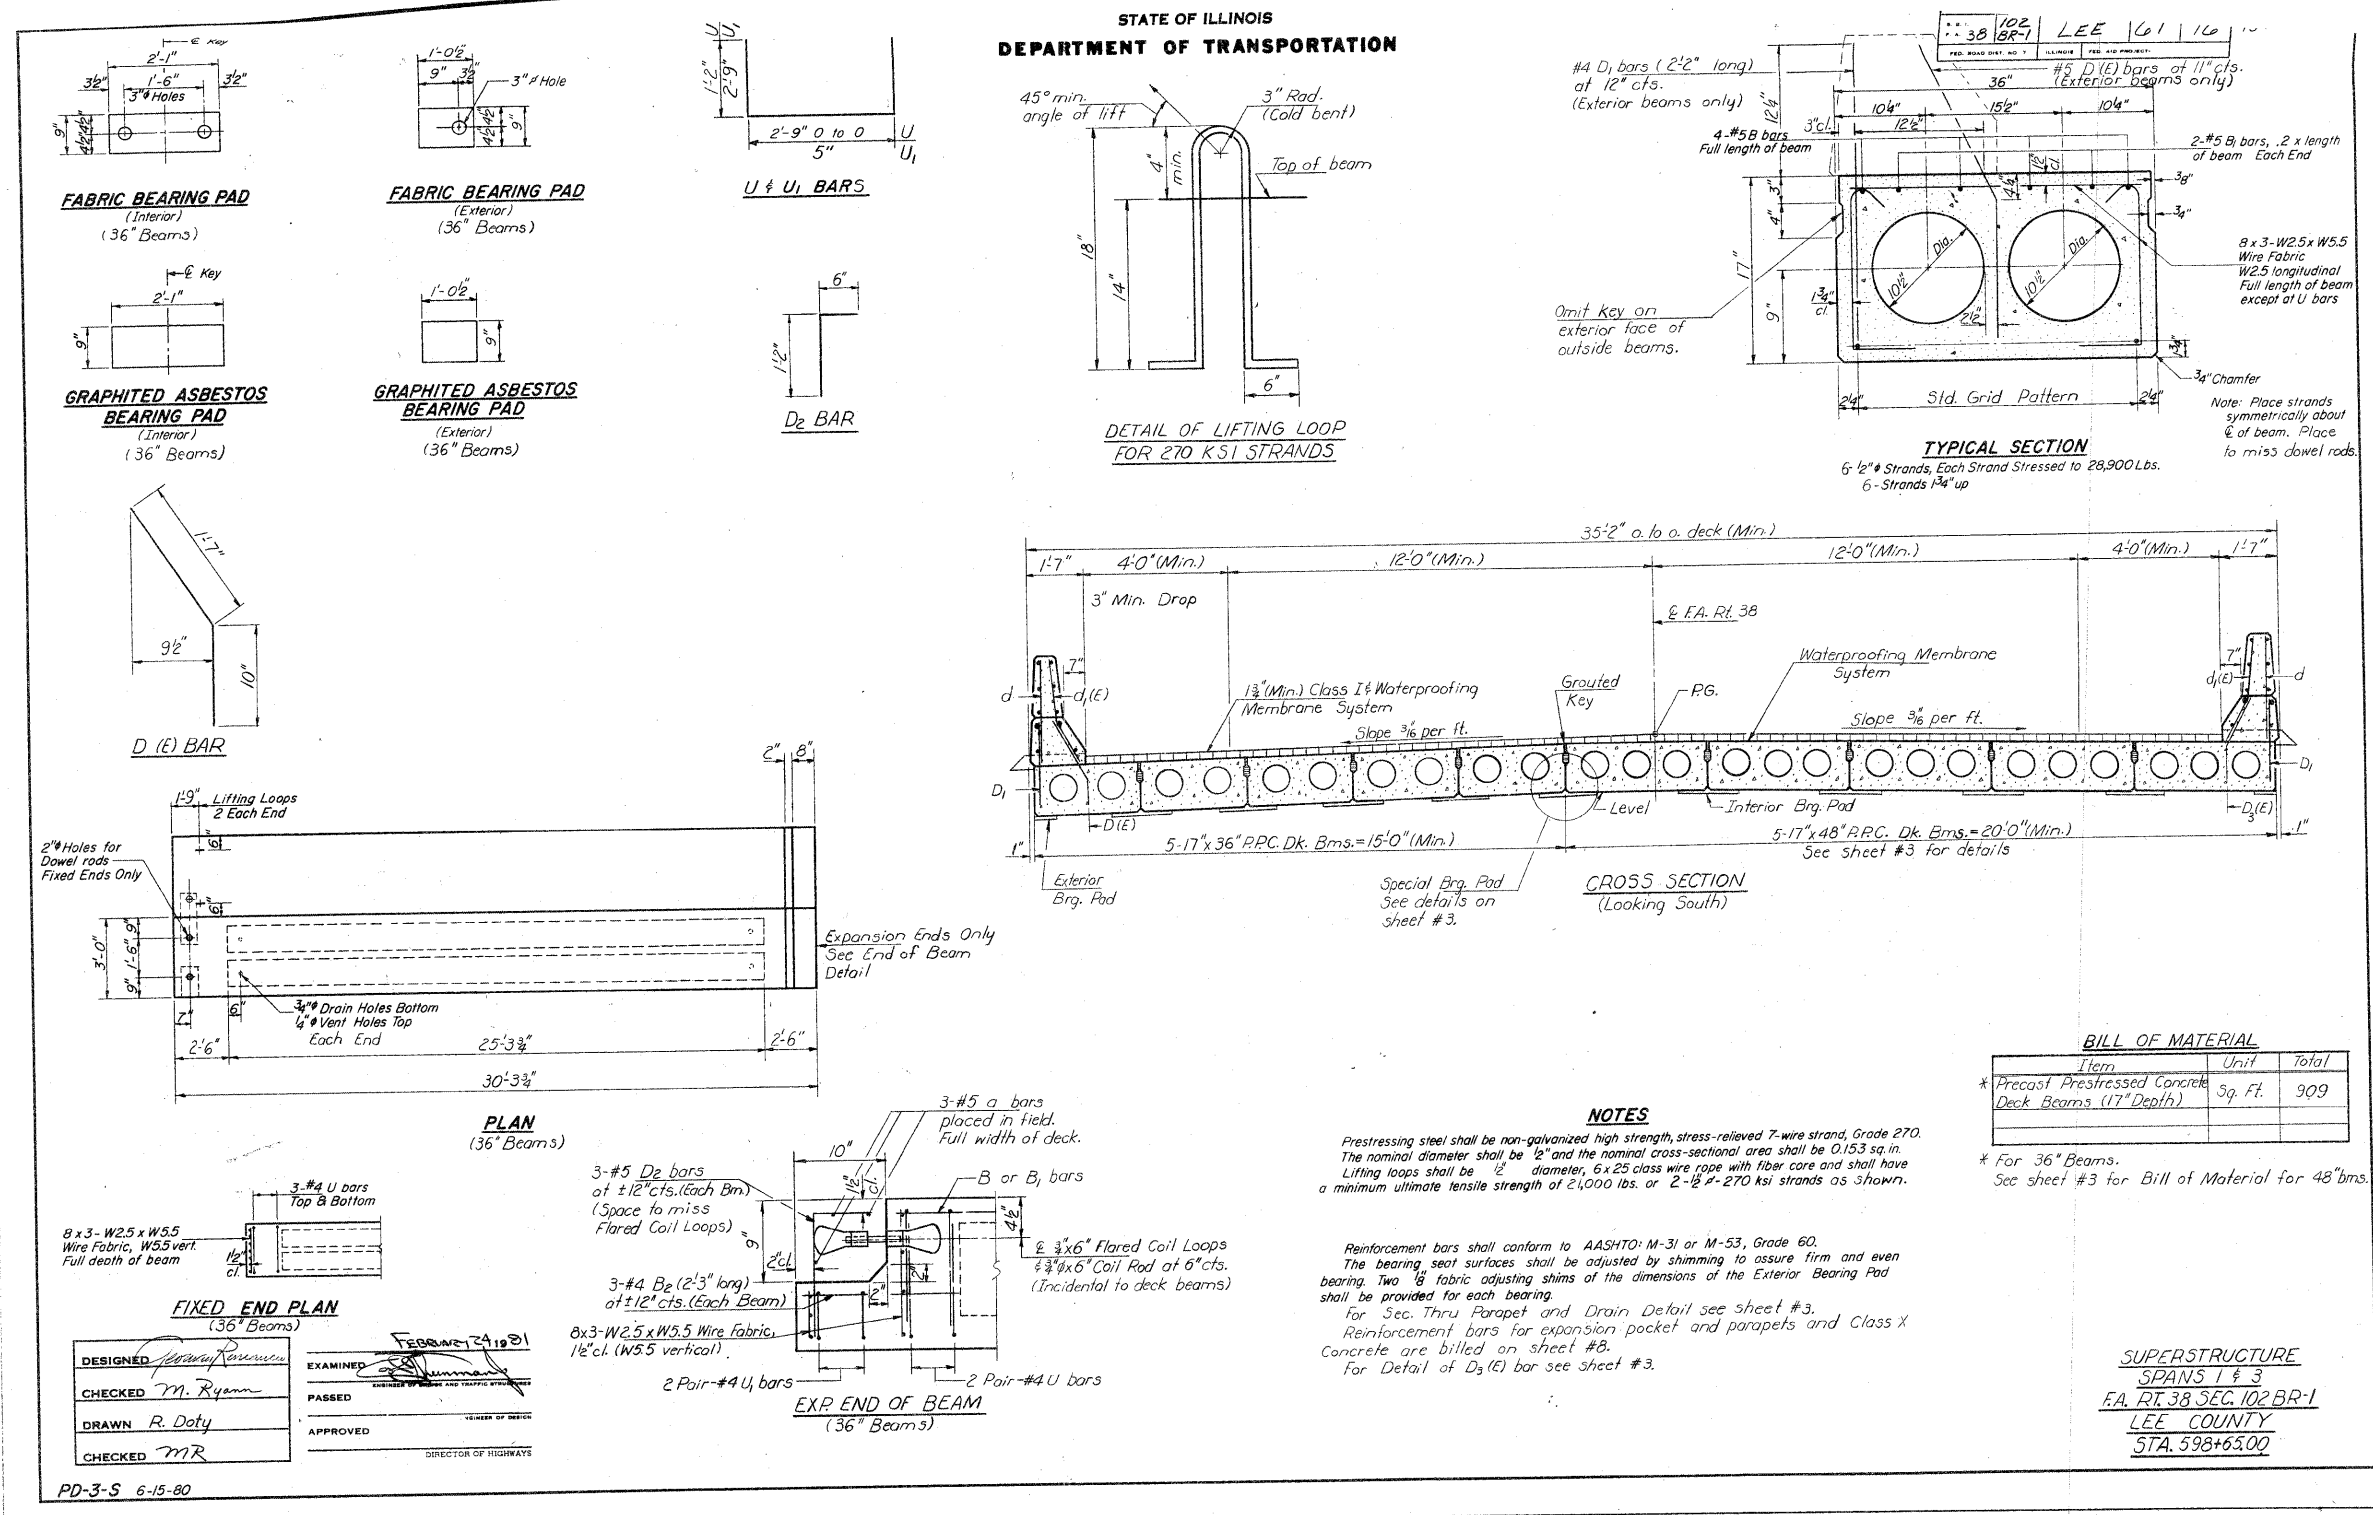

FILE NAME =	USER NAME = grantpm	DESIGNED -	REVISED -	STATE OF ILLINOIS DEPARTMENT OF TRANSPORTATION	EXISTING STRUCTURE PLANS	F.A.P. RTE.	SECTION	COUNTY	TOTAL SHEETS	SHEET NO.
c:\pwork\p\dot\grantpm\dms41818\02-1-typical.dgn		DRAWN -	REVISED -			316	*	LEE	216	135
PLOT SCALE = 50.0000 / 1 in.		CHECKED -	REVISED -							
PLOT DATE = Thu Jul 14 09:31:47 2011		DATE -	REVISED -							
						SCALE:	SHEET NO.	OF SHEETS	STA.	TO STA.
						ILLINOIS FED. AID PROJECT				
						CONTRACT NO. 64D57				