


# EXISTING STRUCTURE PLANS (FOR REFERENCE ONLY)

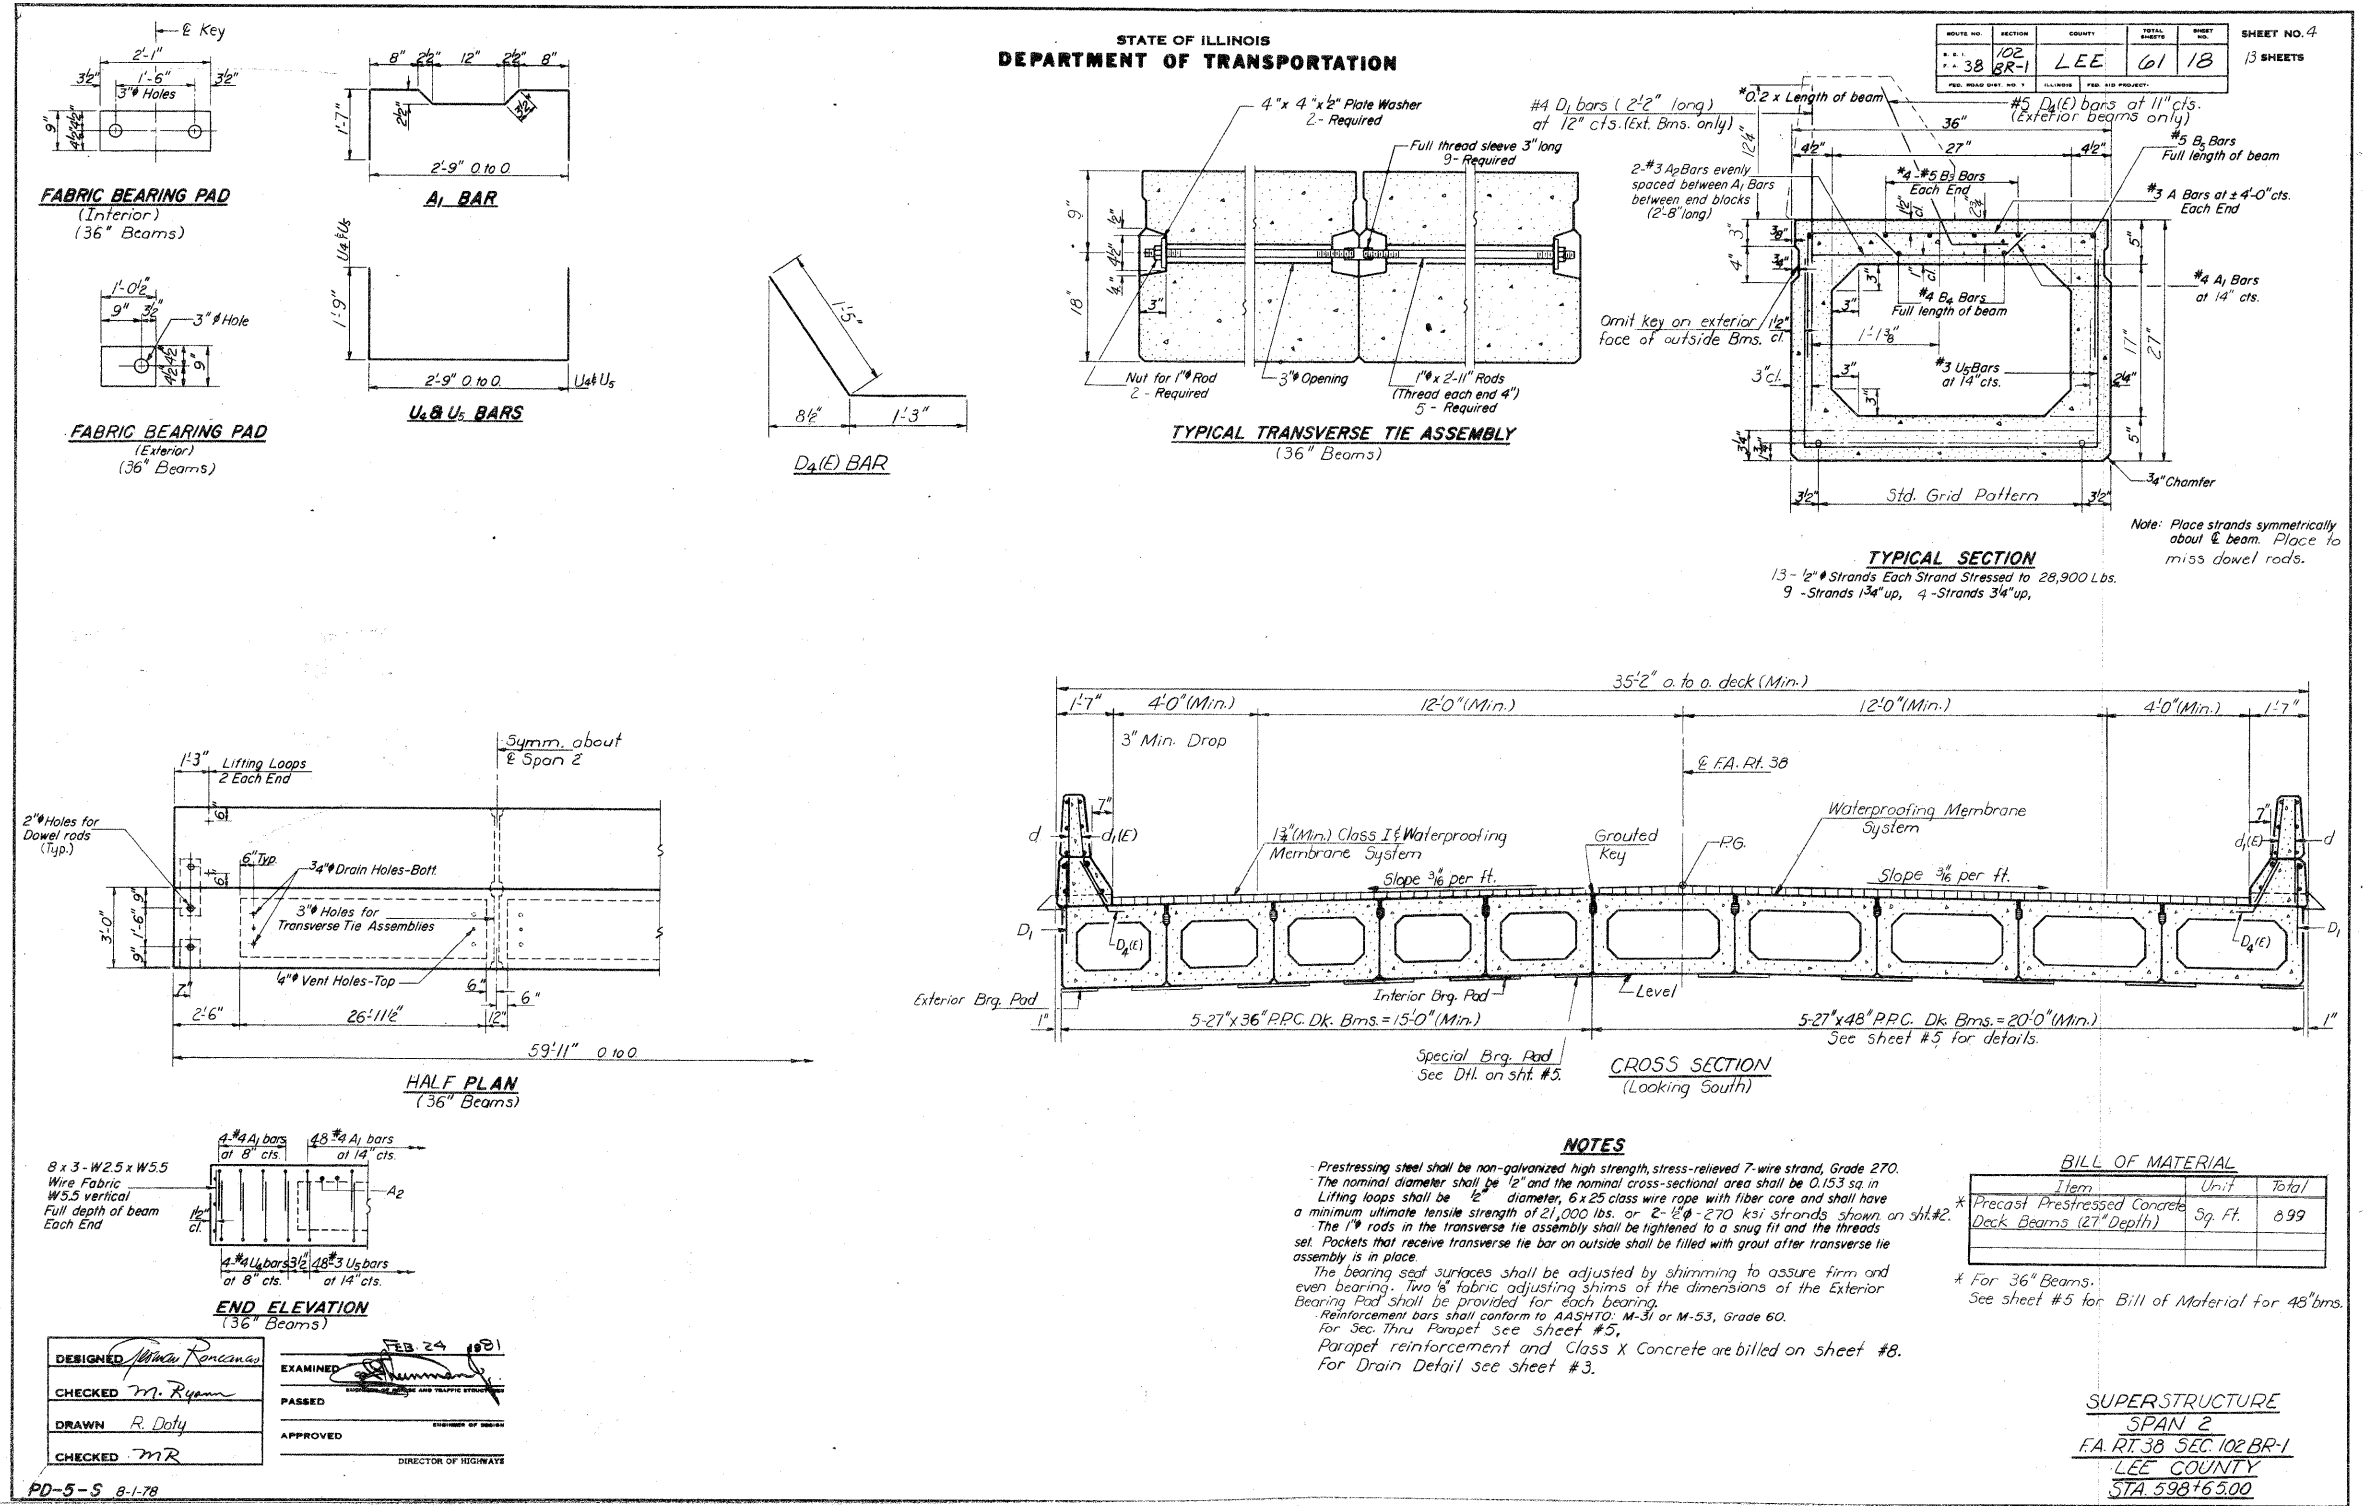

FILE NAME =	USER NAME = grantpm	DESIGNED -	REVISED -	<b>STATE OF ILLINOIS DEPARTMENT OF TRANSPORTATION</b>	<b>EXISTING STRUCTURE PLANS</b>			F.A.P. RTE.	SECTION	COUNTY	TOTAL SHEETS	SHEET NO.
ct:\pwork\pwork\grantpm\dms41818\02-st-typosal.dgn		DRAWN -	REVISED -		316	*	LEE	216	137	CONTRACT NO. 64D57		
PLOT SCALE = 50.0000' / 1"		CHECKED -	REVISED -		SCALE:	SHEET NO.	OF SHEETS	STA.	TO STA.		ILLINOIS FED. AID PROJECT	
PLOT DATE = Thu Jul 14 09:31:47 2011		DATE -	REVISED -		* 102BR-5, 102BR-6, & 102BR-7							