


# EXISTING STRUCTURE PLANS (FOR REFERENCE ONLY)

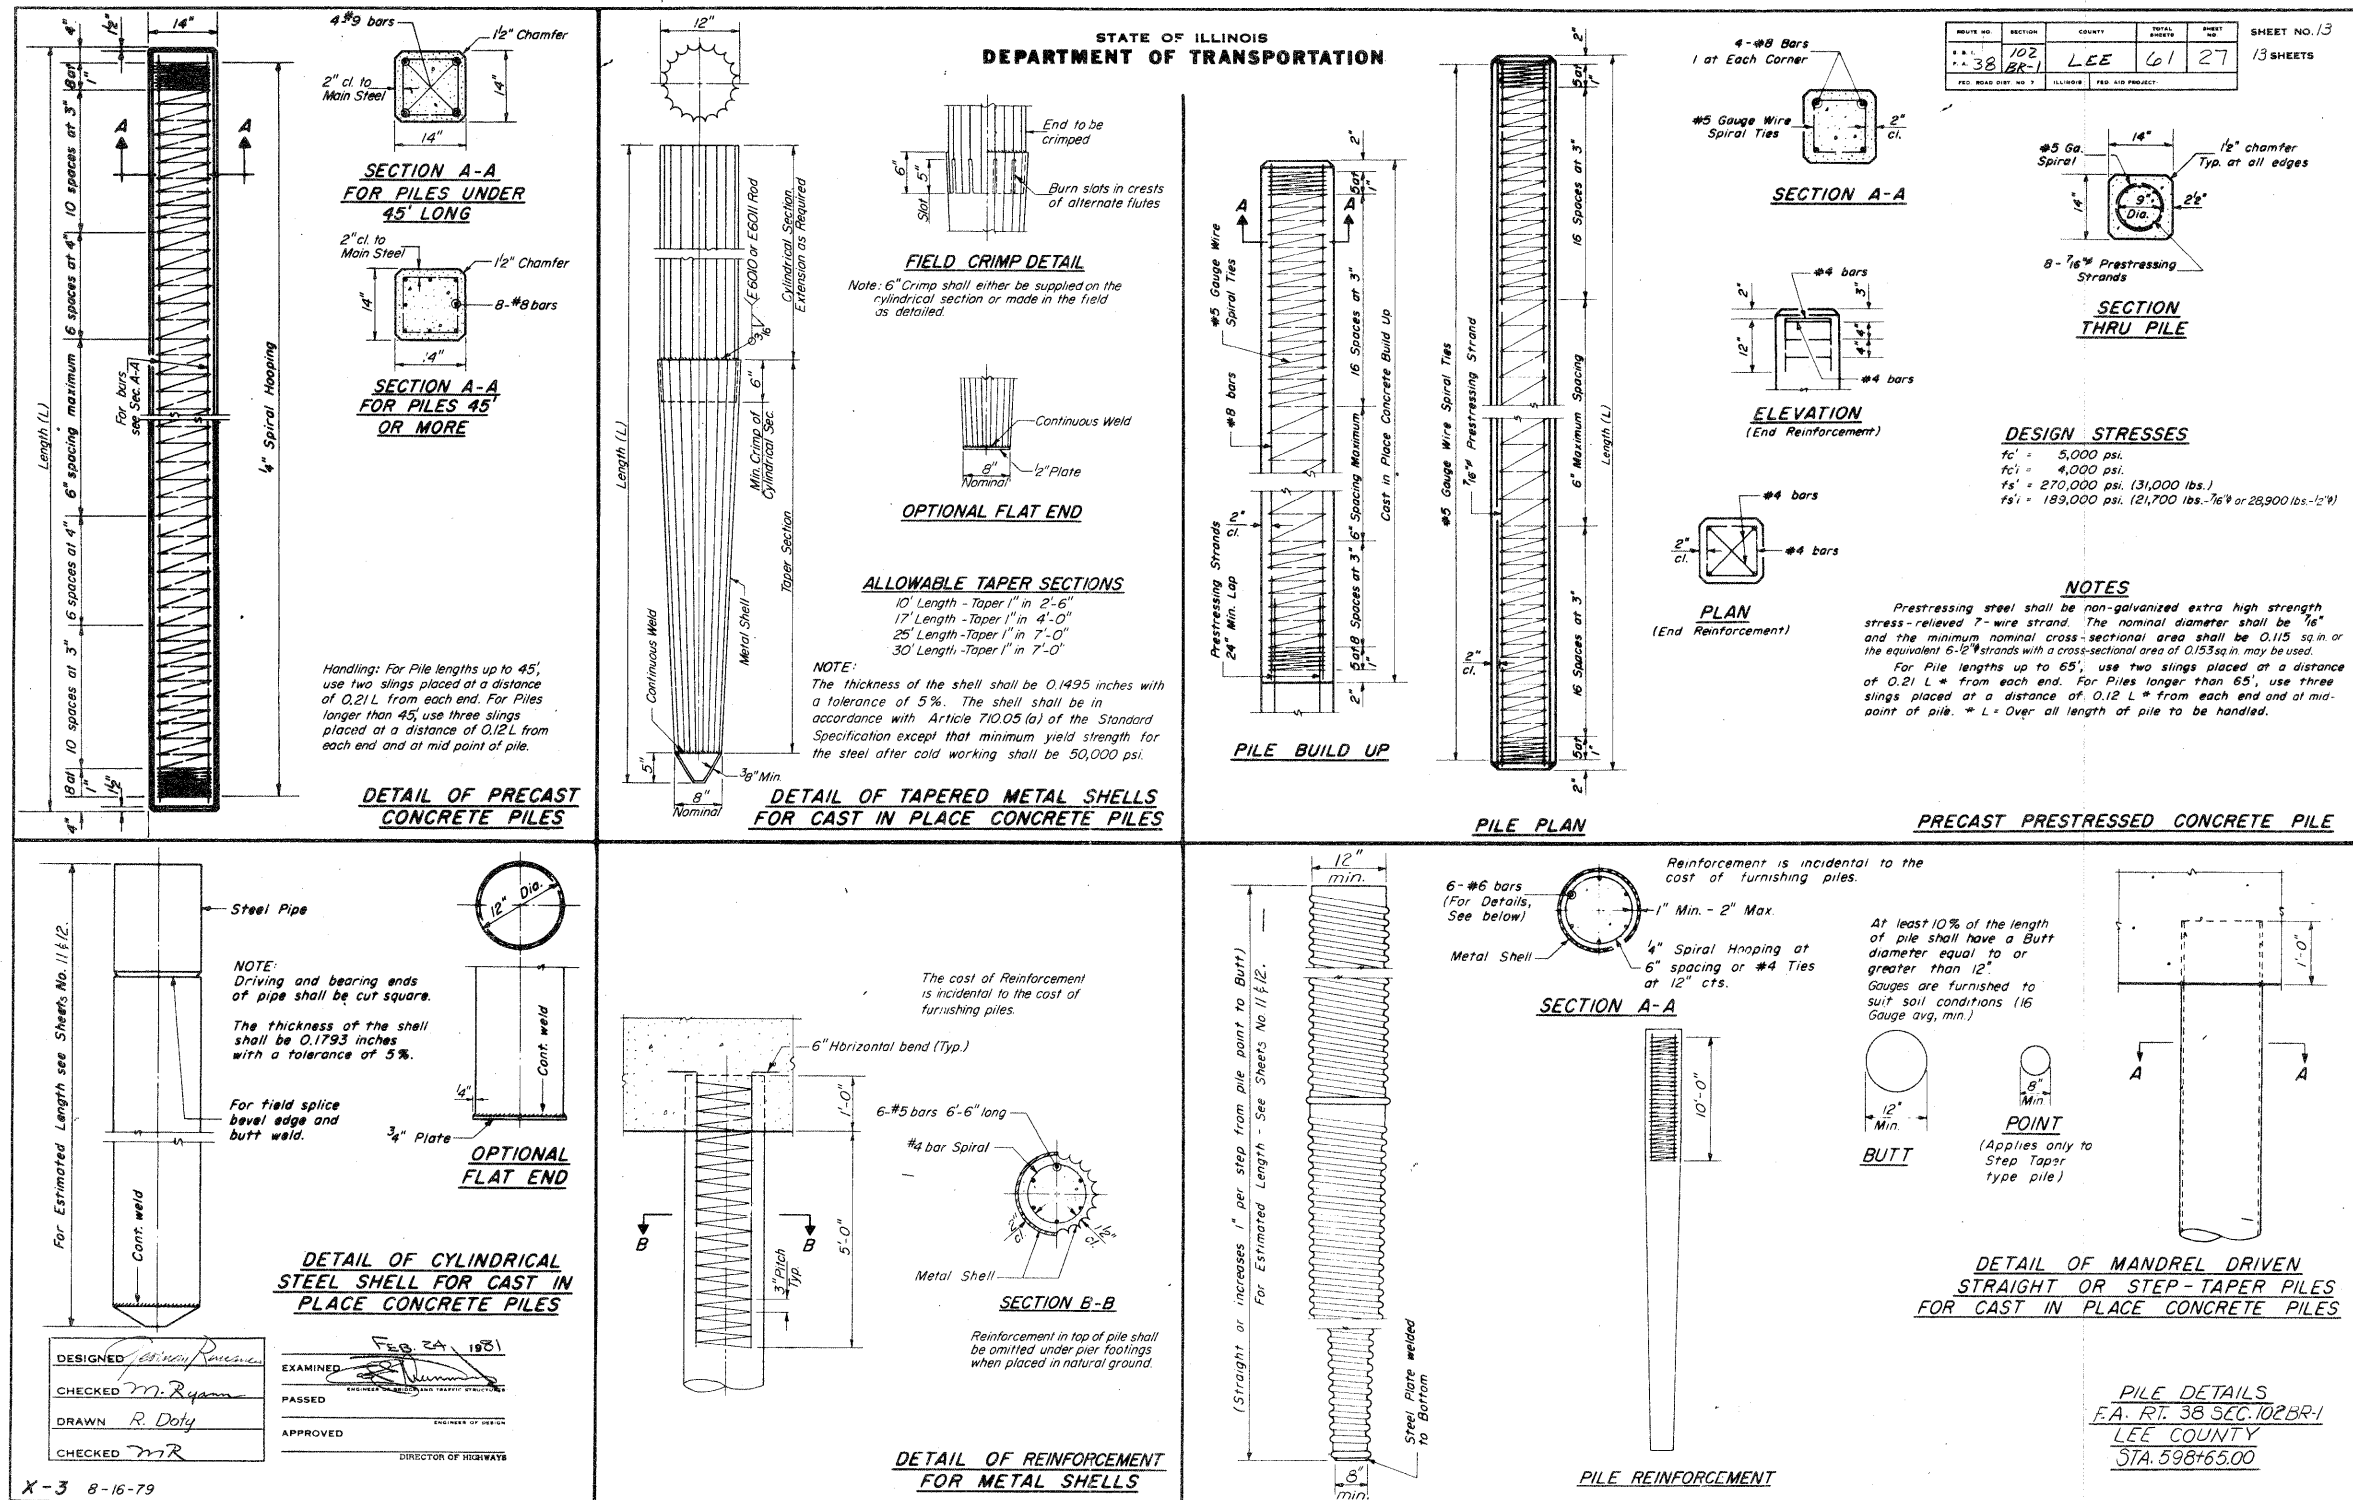

FILE NAME =	USER NAME = grantpm	DESIGNED -	REVISED -						
c:\pwwork\pwwork\dot\grantpm\dms41818\02-st-typical.dgn		DRAWN -	REVISED -						
PLOT SCALE = 50.0000' / in.		CHECKED -	REVISED -						
PLOT DATE = Thu Jul 14 10:19:56 2011		DATE -	REVISED -						