


# EXISTING STRUCTURE PLANS (FOR REFERENCE ONLY)

STATE OF ILLINOIS  
DEPARTMENT OF PUBLIC WORKS & BUILDINGS  
DIVISION OF HIGHWAYS

ROUTE NO.	SECTION	COUNTY	TOTAL SHEETS	SHEET NO.	SHEET NO.
27	102BR	LEE	10	6	8 SHEETS
FED. ROAD DIST. NO. 1 - ILLINOIS FED. AID PROJECT					

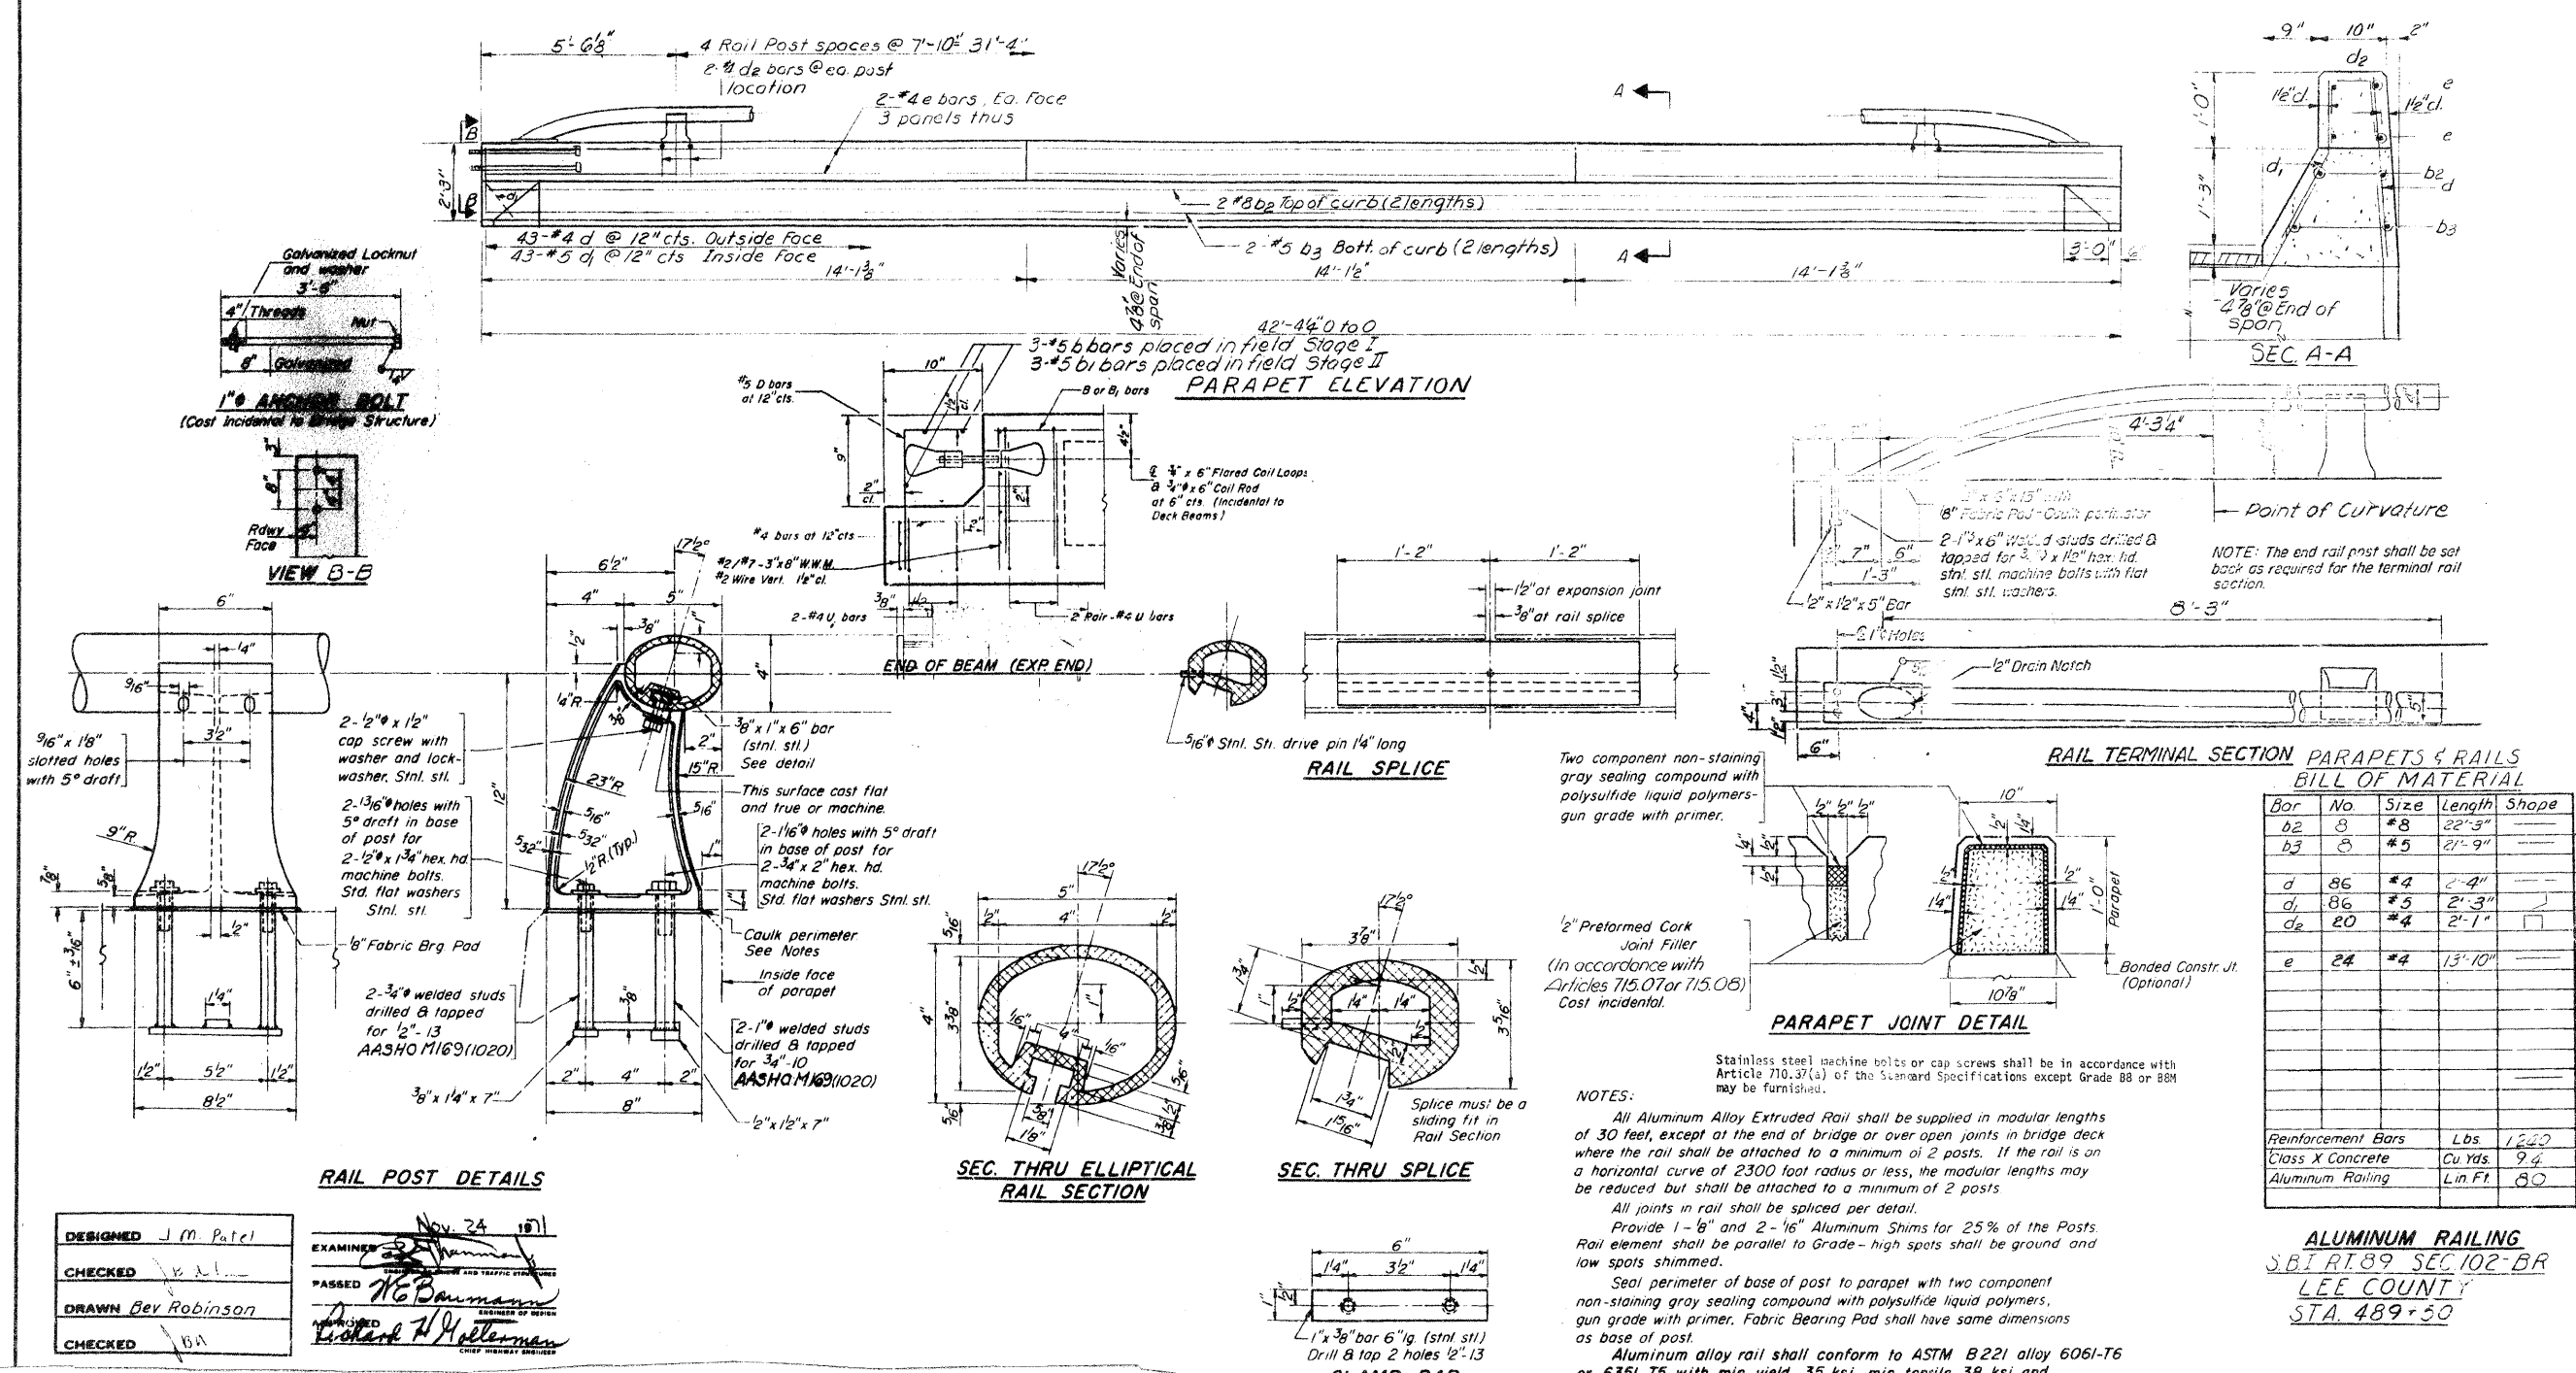

Bar	No.	Size	Length	Shape
b2	8	#8	22'-3"	
b3	8	#5	21'-9"	
d	86	#4	2'-4"	
d1	86	#5	2'-3"	
d2	20	#4	2'-1"	
e	24	#4	13'-10"	
Reinforcement Bars	Lbs.	1260		
Class X Concrete	Cu Yds.	9.4		
Aluminum Railing	Lin Ft.	80		

**ALUMINUM RAILING**  
SBI R.T. 89 SEC. 102-BR  
LEE COUNTY  
STA. 489+50

**DESIGNED** J.M. Patel  
**CHECKED** [Signature]  
**DRAWN** Bev Robinson  
**CHECKED** [Signature]

**EXAMINED** [Signature] Nov 24 10/1  
**PASSED** [Signature] H.G. Baumann  
**APPROVED** [Signature] Richard F. Hollerman