


EXISTING STRUCTURE PLANS (FOR REFERENCE ONLY)

STATE OF ILLINOIS
DEPARTMENT OF PUBLIC WORKS & BUILDINGS
DIVISION OF HIGHWAYS


ROUTE NO.	SECTION	COUNTY	TOTAL SHEETS	SHEET NO.	SHEET NO. 7
27	102BR	LEE	10	9	8 SHEETS
ILLINOIS FED. AID PROJECT					

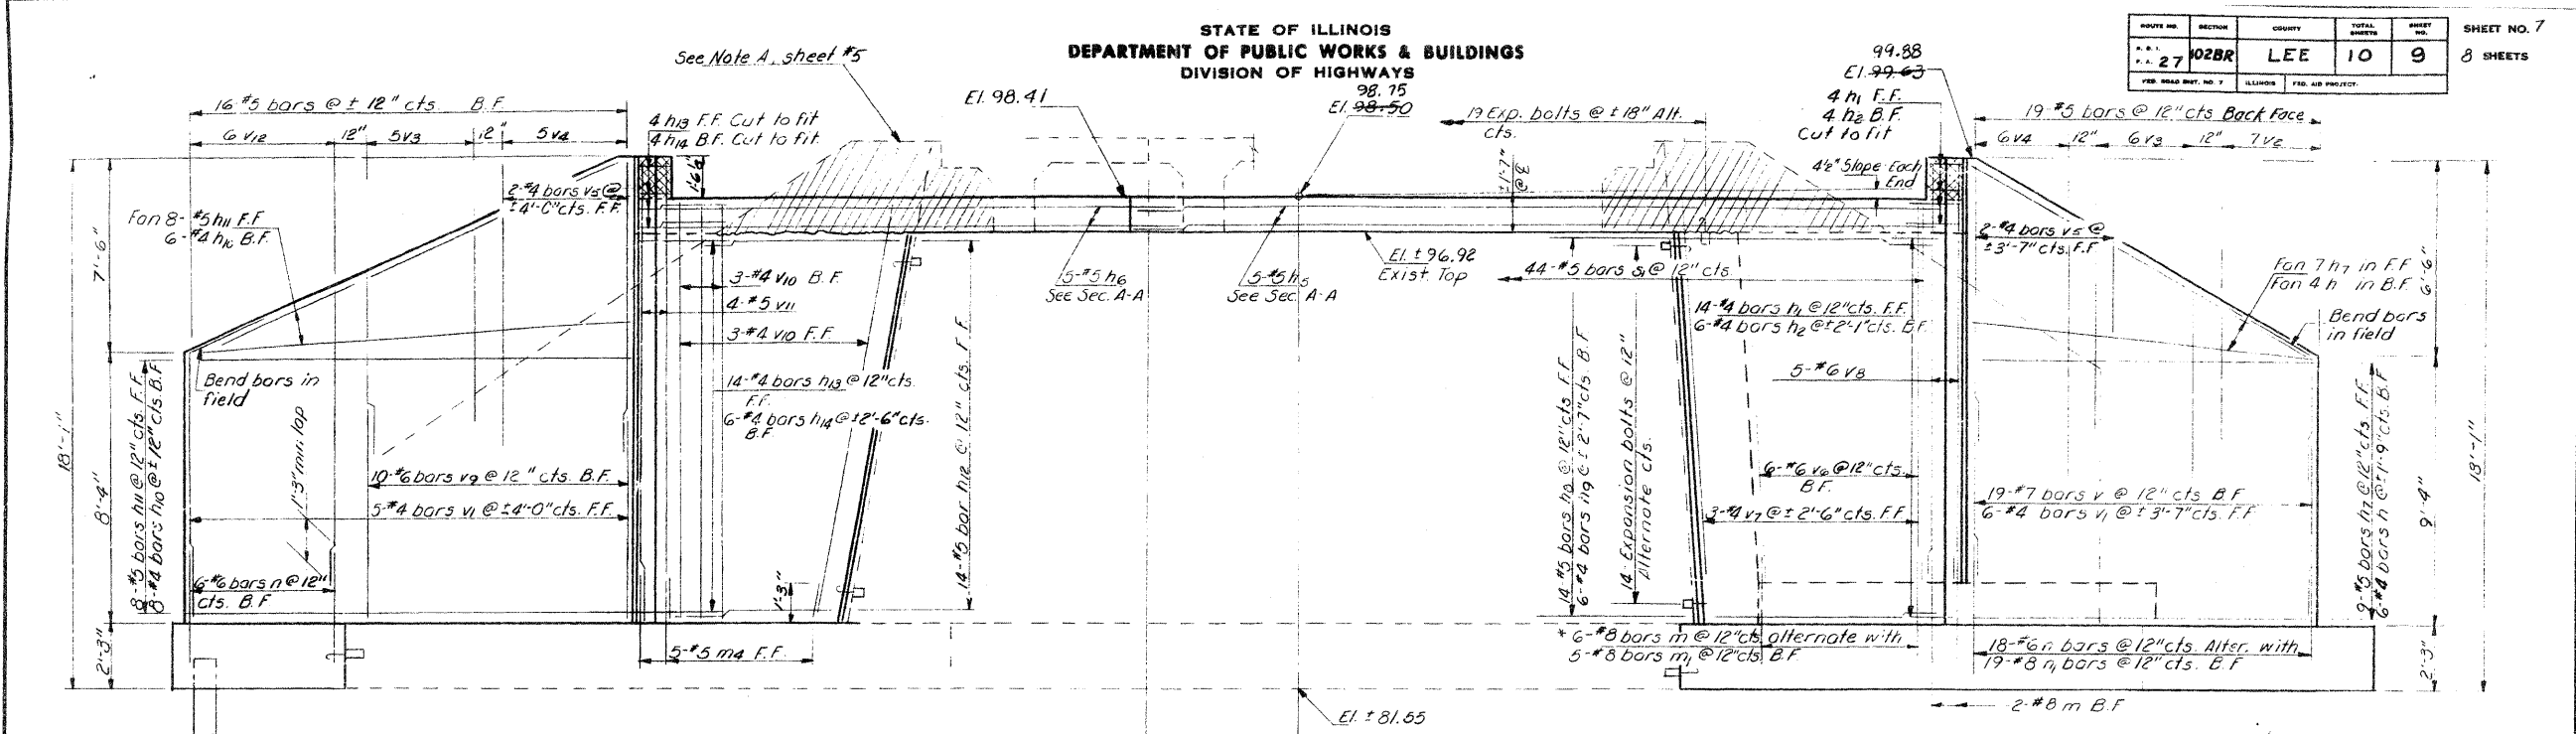


ELEVATION

PILE DATA
Type - Untreated Timber
Capacity - 24 tons
Est Length - 20'-0"
No. Required - 14

for detail of Expansion Bolt placement see Sh. #3.

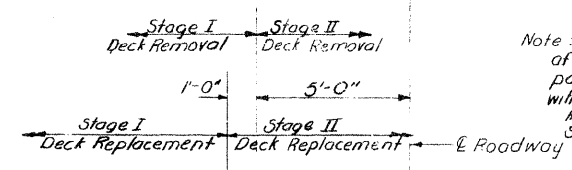

Note: Cross-hatched areas to be poured after deck beams have been fixed in position. Quantity of Class X Concrete billed with superstructure. Hatched area to be removed. See Note A, sheet 5.

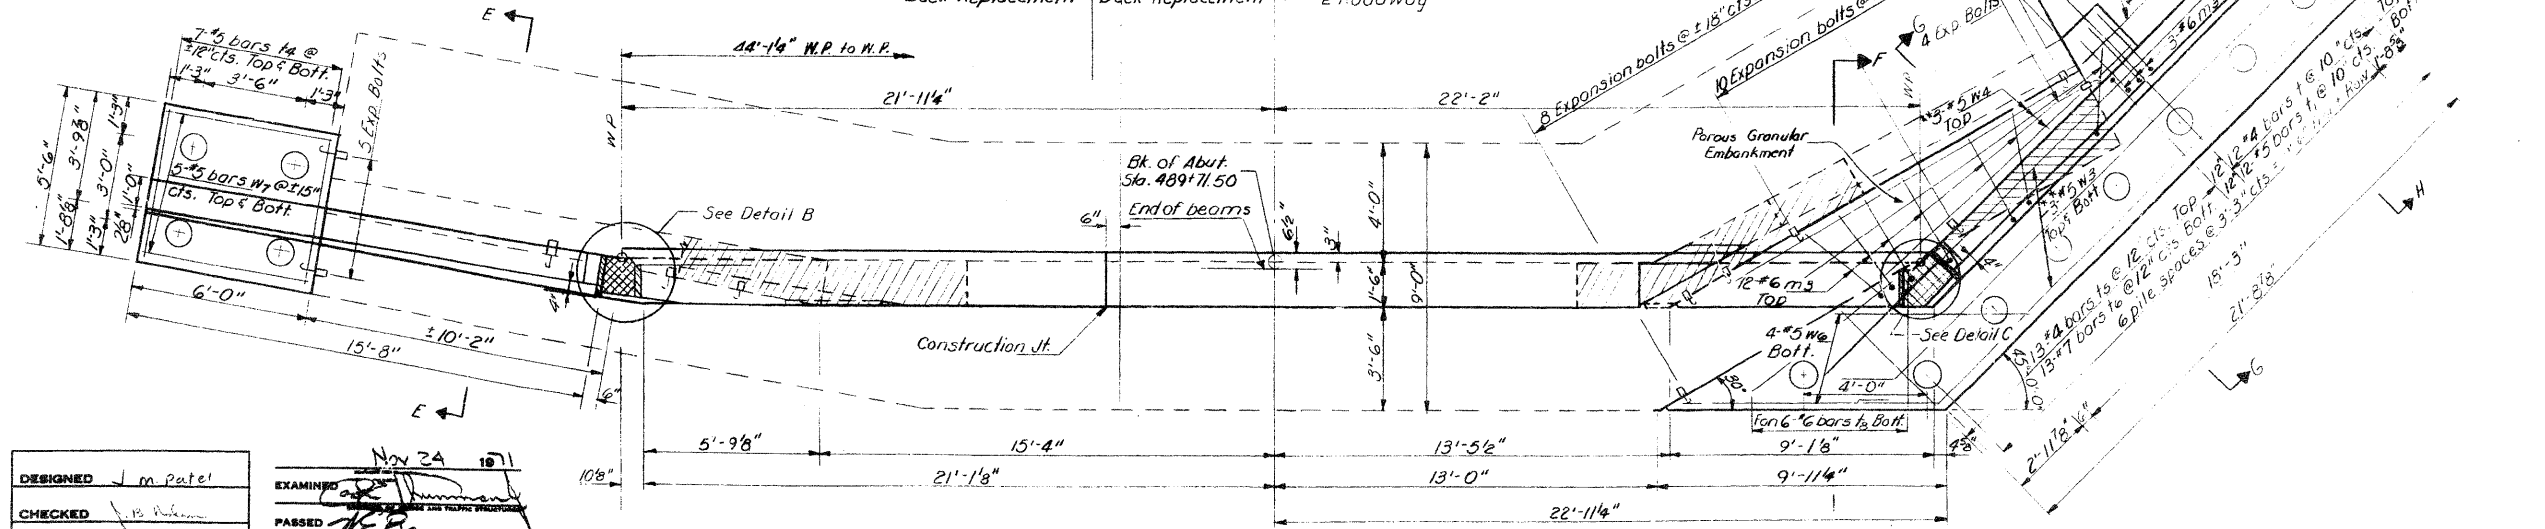

PLAN

for Bars h1, h2, h3, h4, h5, m1, m2, m3,m999, m1000.

SOUTH ABUTMENT
S.B.I. RT 89 SEC 102 P.0
LEE COUNTY
STA 489+50

DESIGNED	J. M. Patel	EXAMINED	Nov 24 2011
CHECKED	J. B. Robinson	PASSED	H. G. Bannister
DRAWN	Bev Robinson	APPROVED	Richard J. Hottelmann
CHECKED	J. B. N.		