


# GUARDRAIL DETAIL

STA. 420 + 54.63  
SN 052-0080

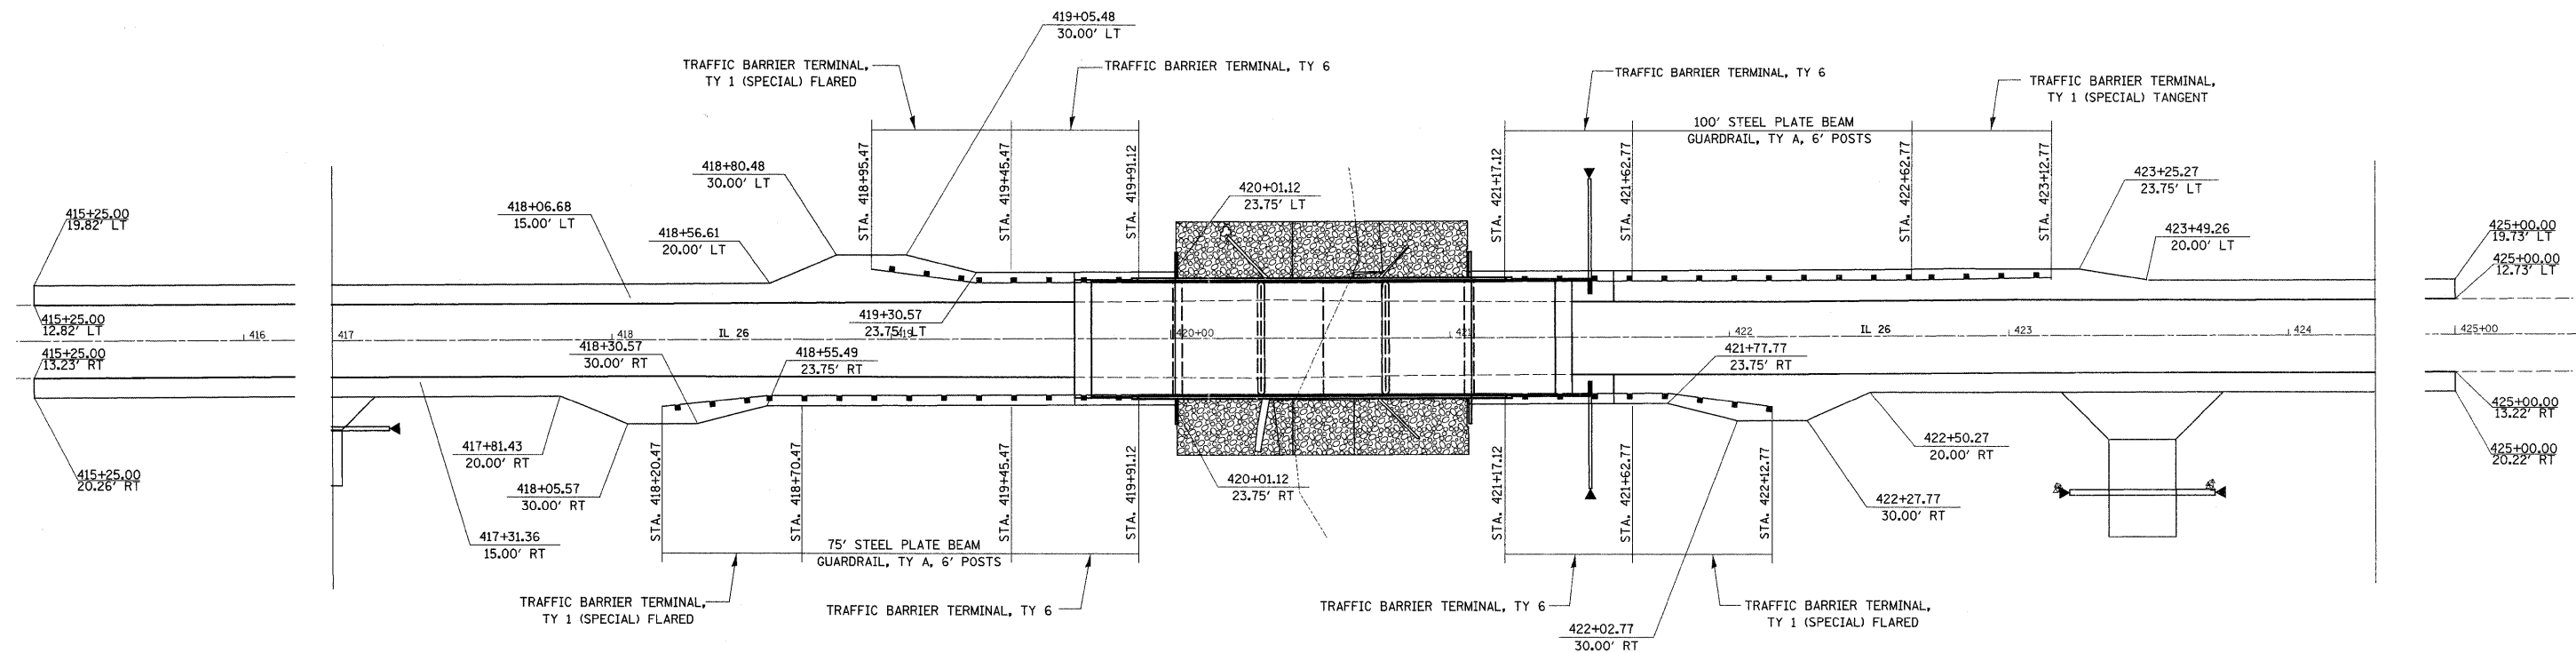

FILE NAME =	USER NAME = grantpm	DESIGNED -	REVISED -	<b>STATE OF ILLINOIS DEPARTMENT OF TRANSPORTATION</b>	<b>GUARDRAIL DETAIL SN 052-0080</b>			F.A.P. RTE.	SECTION	COUNTY	TOTAL SHEETS	SHEET NO.
c:\pwork\pwork\grantpm\dms41810\02100007-shit-detail.dgn		DRAWN -	REVISED -					316	*	LEE	216	164
		CHECKED -	REVISED -		SCALE: SHEET NO. OF SHEETS STA. TO STA.			CONTRACT NO. 64D57				
		DATE = Tue Aug 23 06:20:35 2011	REVISED -		ILLINOIS FED. AID PROJECT							

• 102BR-5, 102BR-6 & 102BR-7