


FINAL SURVEY	SURVEYED	BY	DATE
NOTE BOOK	PLOTTED		
NO.	TEMPLATE		
	AREAS		
	CHECKED		

ORIGINAL SURVEY	SURVEYED	BY	DATE
NOTE BOOK	PLOTTED		
NO.	TEMPLATE		
	AREAS		
	CHECKED		

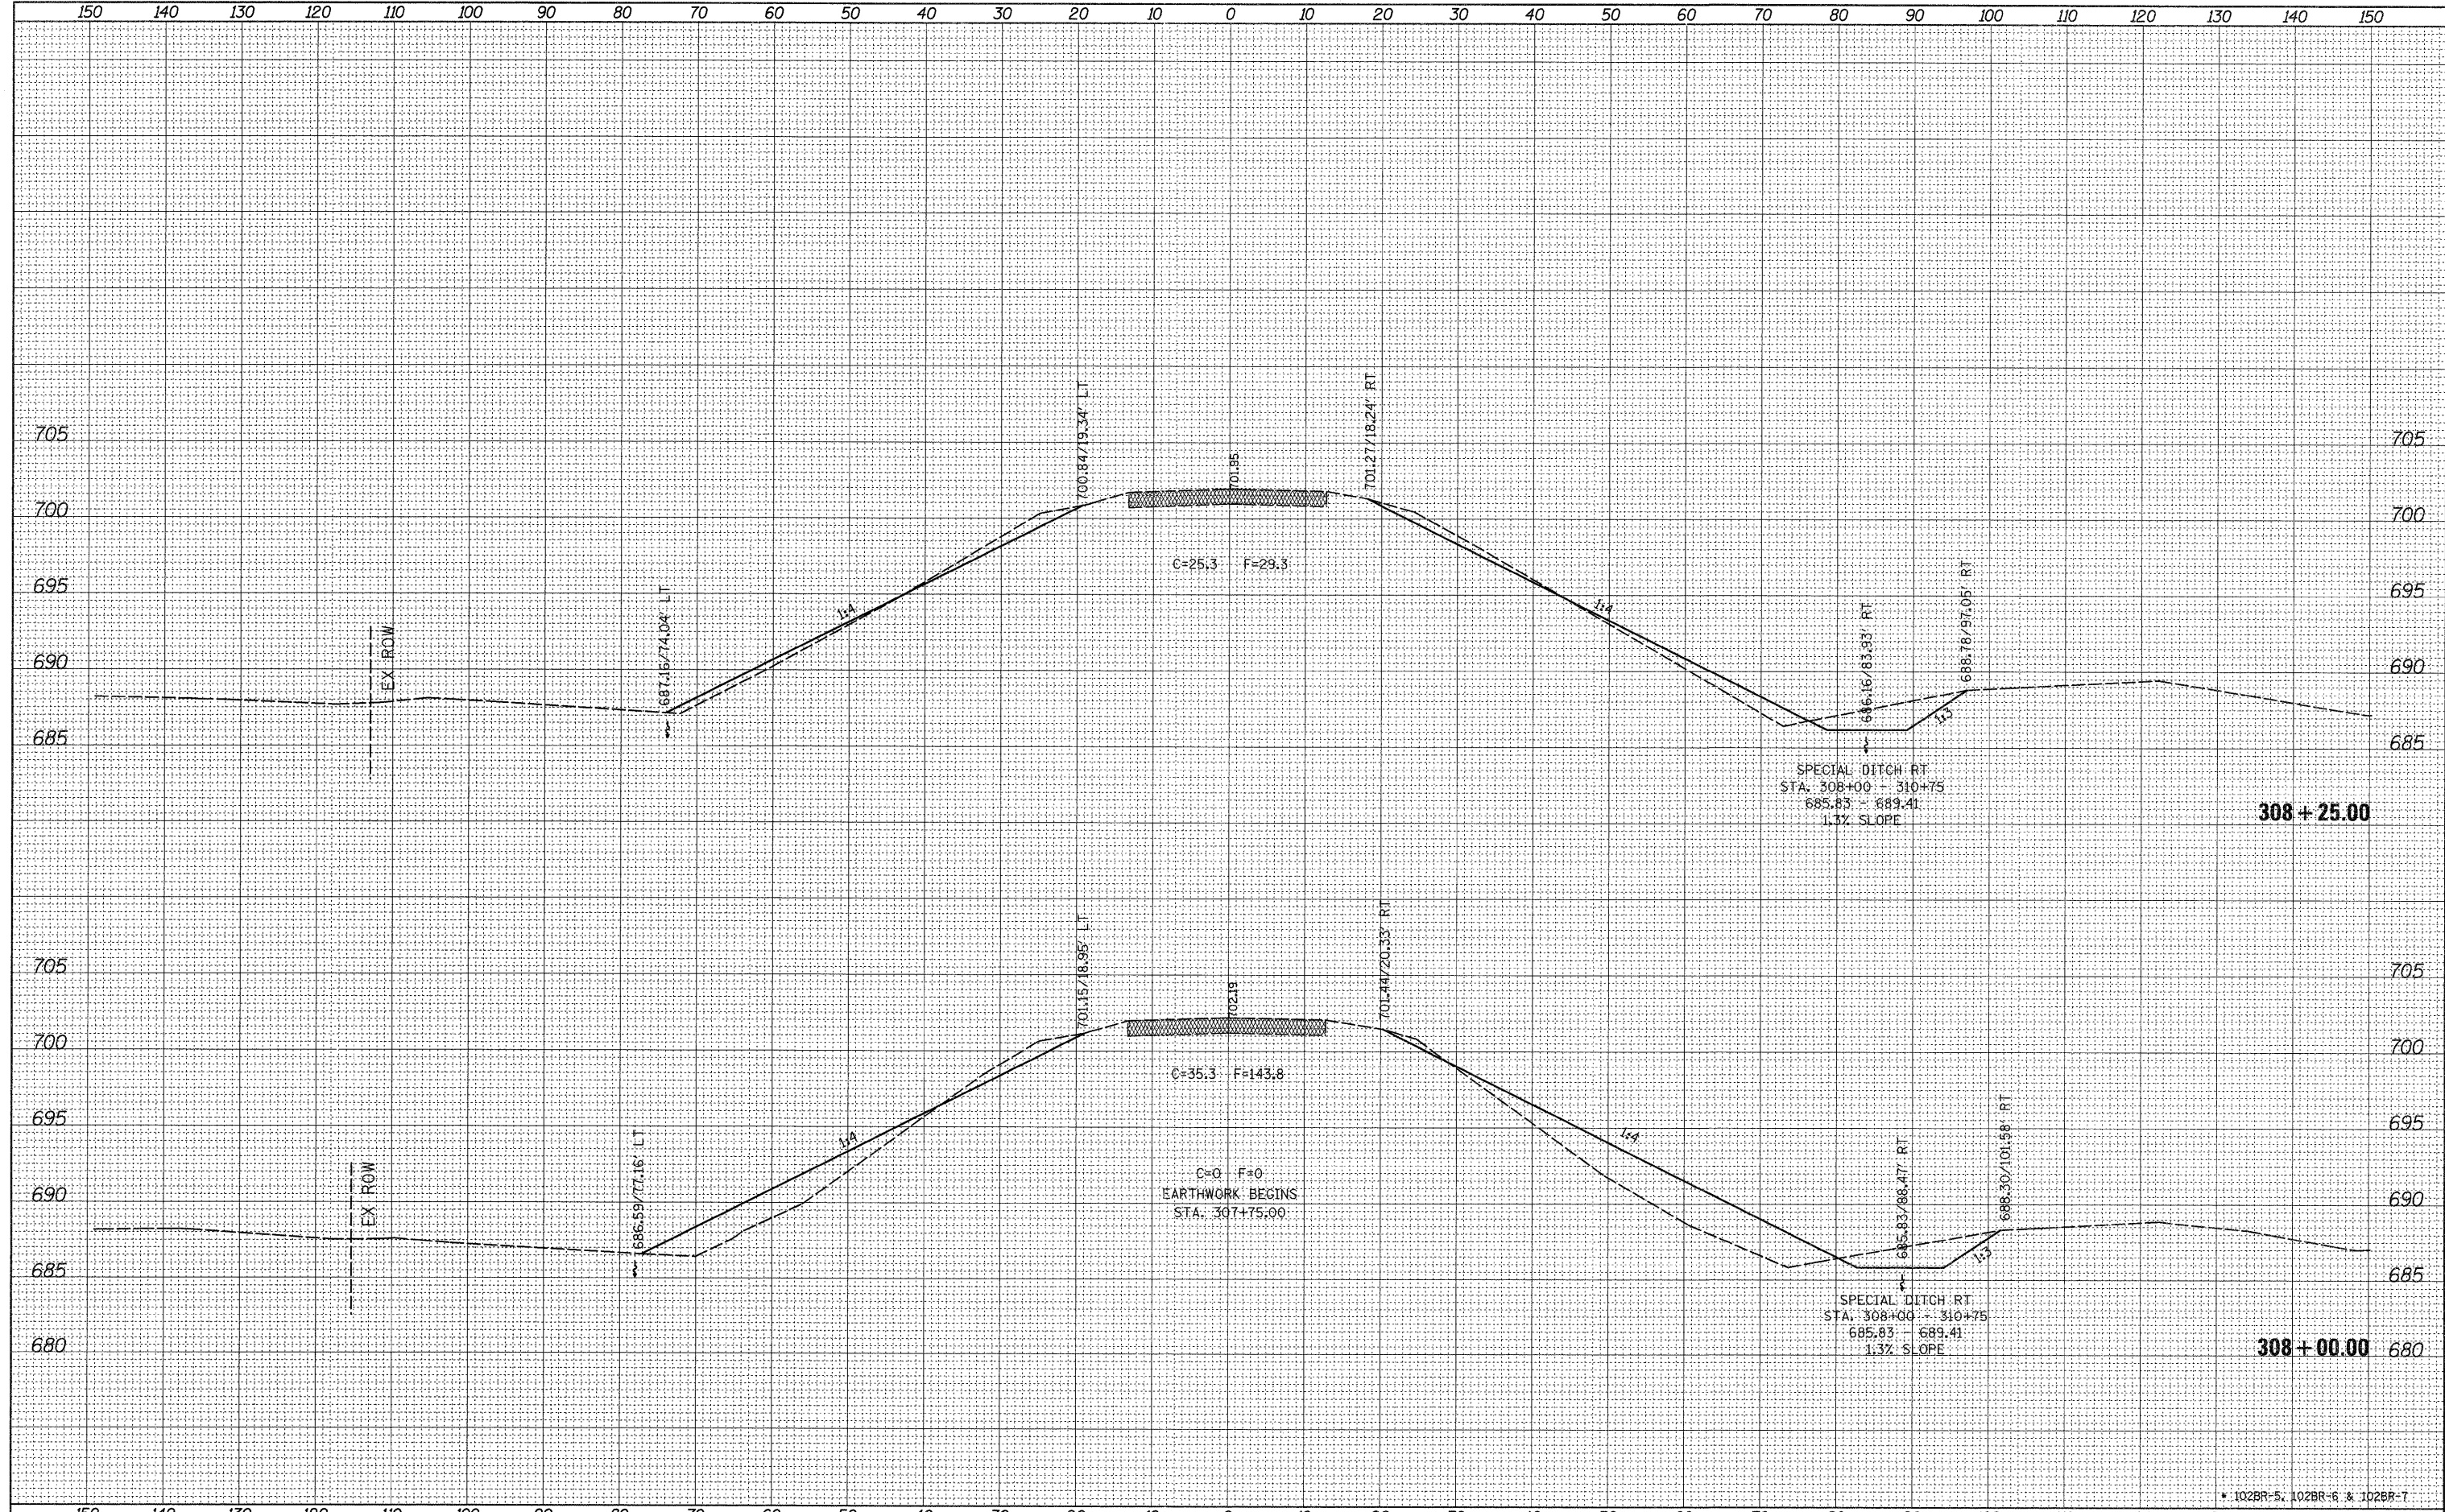

FILE NAME =	USER NAME = grantpm	DESIGNED -	REVISED -	<b>STATE OF ILLINOIS DEPARTMENT OF TRANSPORTATION</b>	<b>IL ROUTE 26 CROSS-SECTIONS</b>			F.A.P. RTE.	SECTION	COUNTY	TOTAL SHEETS	SHEET NO.	
ct:\pw_work\pwsdot\grantpm\dms41812\0210887-xso.mxd		DRAWN -	REVISED -		SCALE:	SHEET NO.	OF	SHEETS	316	*	LEE	216	176
		CHECKED -	REVISED -		STA. 308+00.00 TO STA. 308+25.00								
		DATE -	REVISED -										

\* 102BR-5, 102BR-6 & 102BR-7

ILLINOIS FED. AID PROJECT