


DATE	
BY	
DESIGNED	
DRAWN	
CHECKED	
REVISIONS	
NO.	

DATE	
BY	
DESIGNED	
DRAWN	
CHECKED	
REVISIONS	
NO.	

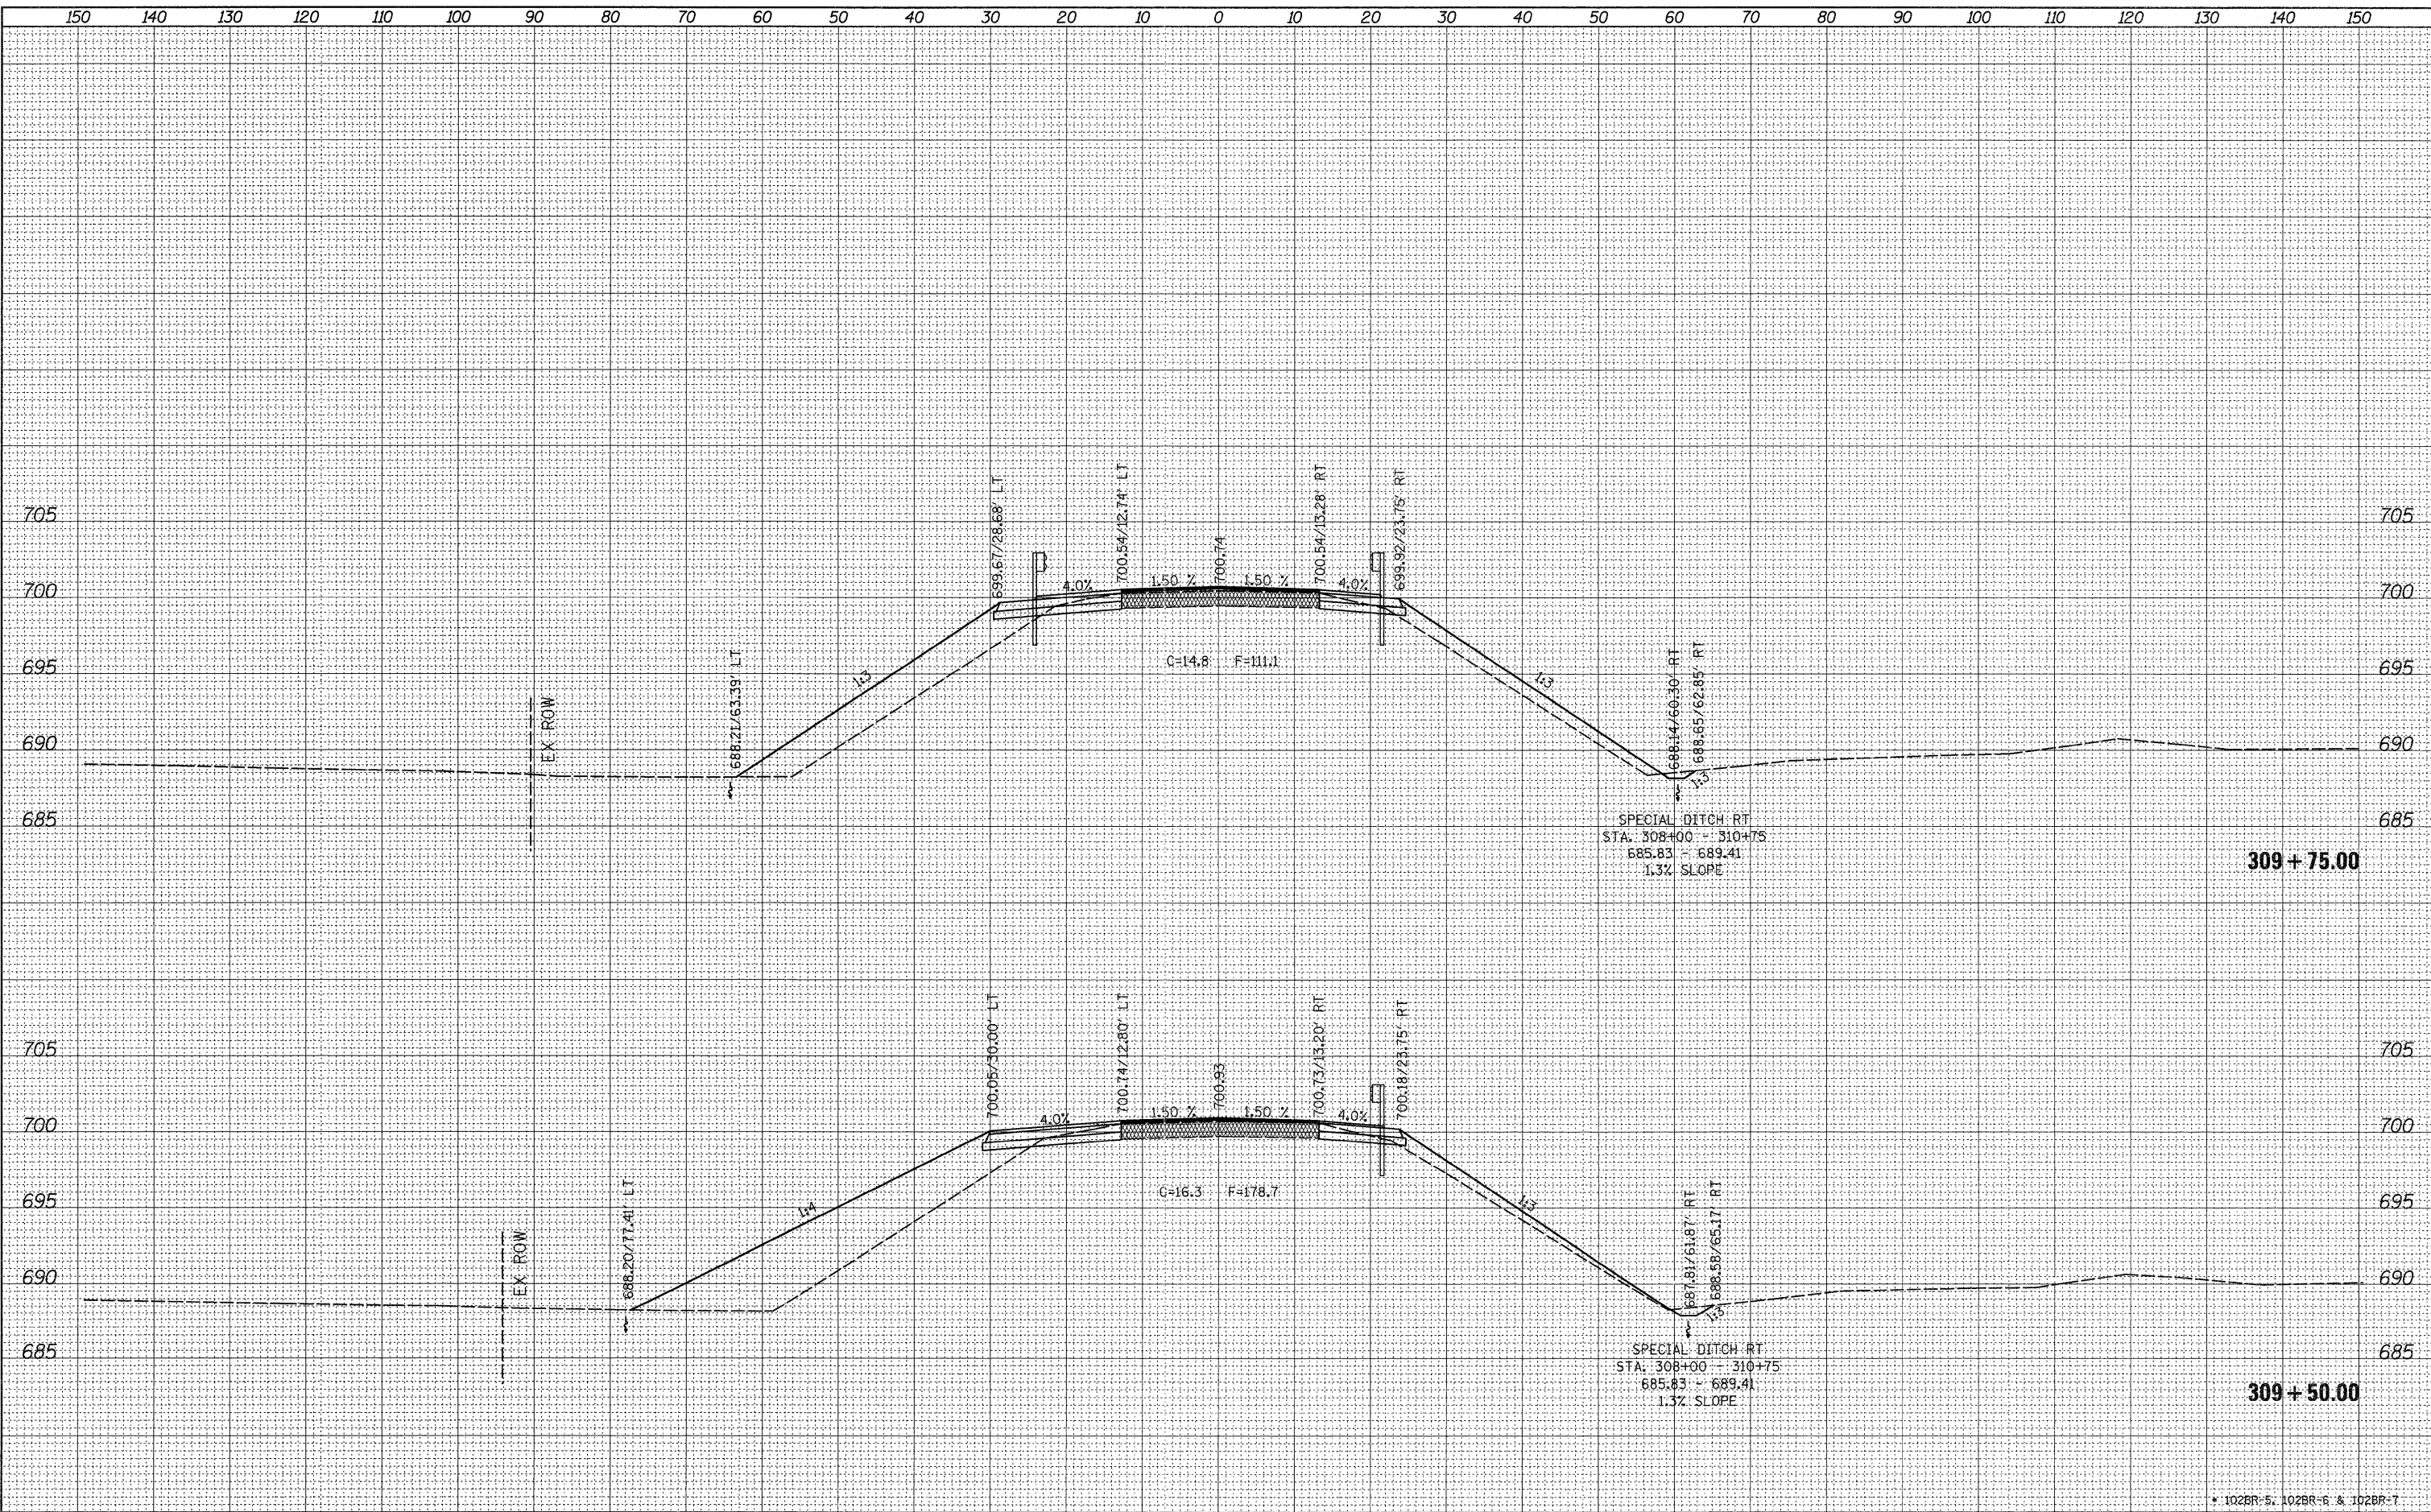

FILE NAME = c:\pwork\psidot\grantpm\dms41812\02100077-xsc  
 USER NAME = grantpm  
 PLOT SCALE = 1/8" = 1' / in.  
 PLOT DATE = Tue Aug 23 06:15:30 2011

DESIGNED -	REVISED -
DRAWN -	REVISED -
CHECKED -	REVISED -
DATE -	REVISED -

**STATE OF ILLINOIS  
DEPARTMENT OF TRANSPORTATION**

**IL ROUTE 26  
CROSS-SECTIONS**

SCALE: SHEET NO. OF SHEETS STA. 309+50.00 TO STA. 309+75.00

F.A.P. RTE. 316	SECTION *	COUNTY LEE	TOTAL SHEETS 216	SHEET NO. 179
CONTRACT NO. 64D57				

\* 102BR-5, 102BR-6 & 102BR-7