


DATE	
BY	
SURVEYED	
PICTURED	
TEMPLATE	
AREAS	
CHECKED	
NO.	

DATE	
BY	
SURVEYED	
PICTURED	
TEMPLATE	
AREAS	
CHECKED	
NO.	

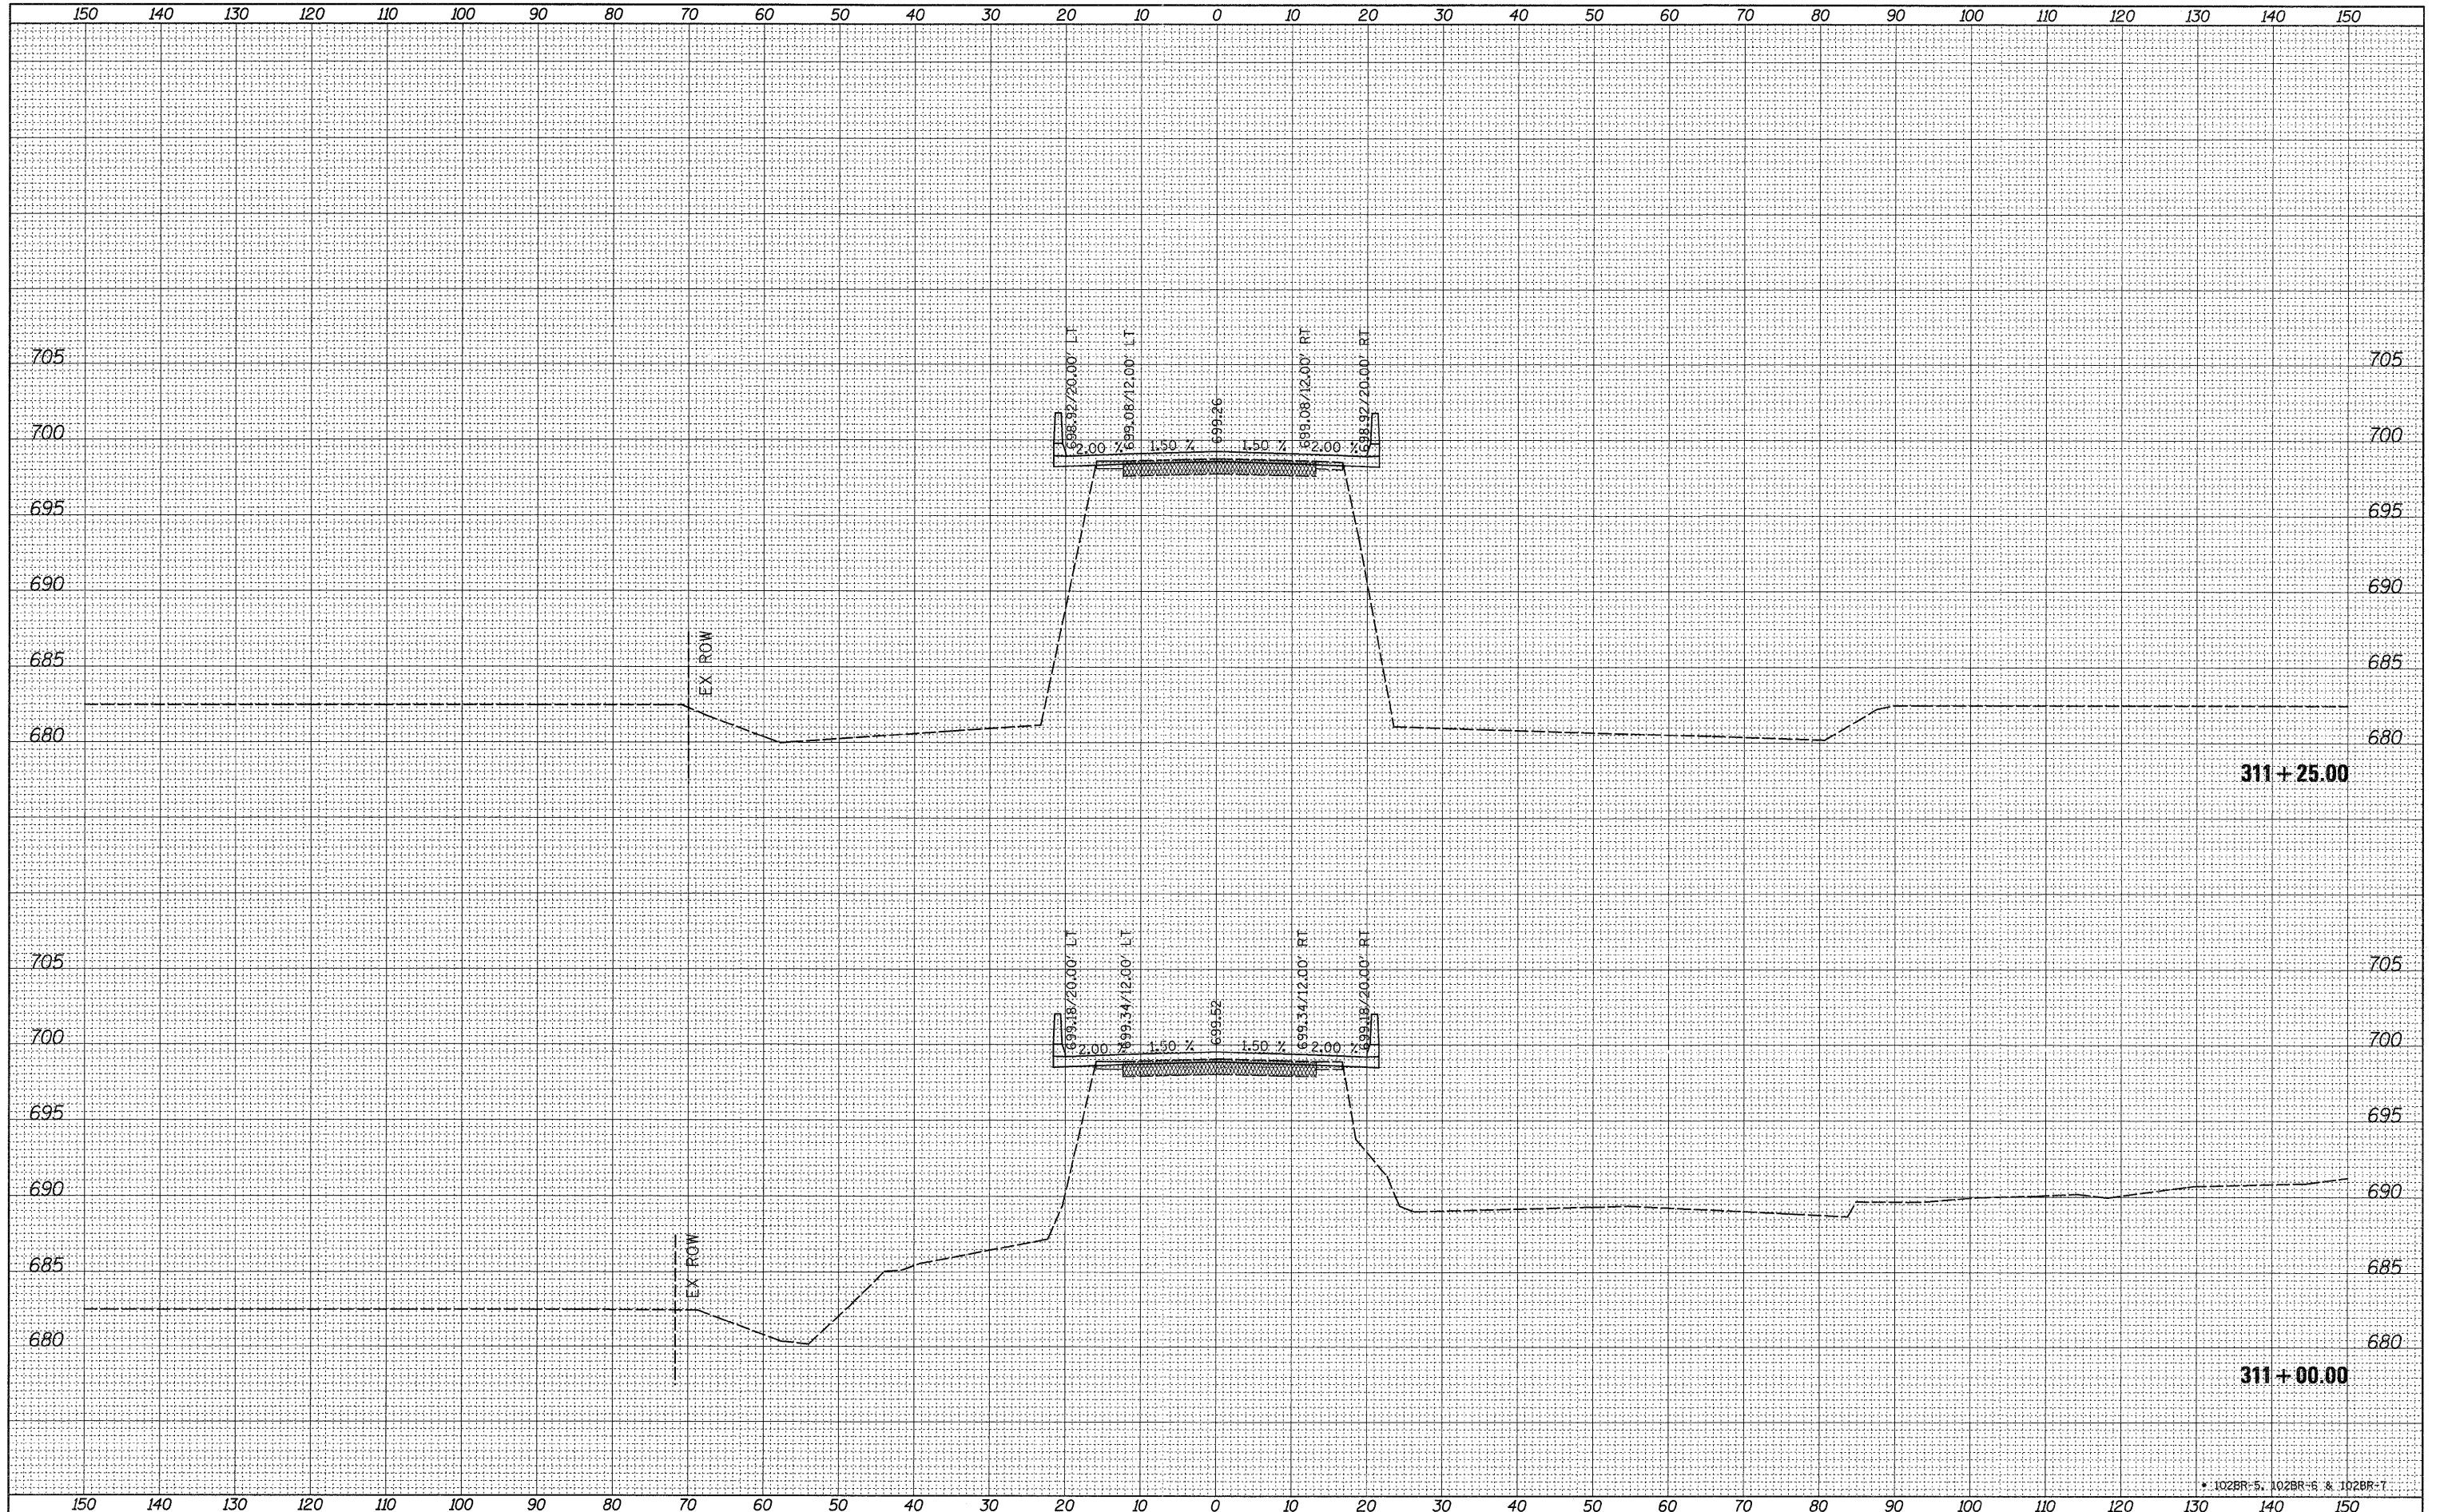

FILE NAME = c:\pwork\pwork\grantpm\dms41812\0218087-xsc
 USER NAME = grantpm
 mldgn
 PLOT SCALE = 10.0000' / 1"
 PLOT DATE = Tue Aug 23 06:53:34 2011

DESIGNED -	REVISED -
DRAWN -	REVISED -
CHECKED -	REVISED -
DATE -	REVISED -

**STATE OF ILLINOIS
 DEPARTMENT OF TRANSPORTATION**

**IL ROUTE 26
 CROSS-SECTIONS**

SCALE: SHEET NO. OF SHEETS STA. 311+00.00 TO STA. 311+25.00

F.A.P. RTE. 316	SECTION *	COUNTY LEE	TOTAL SHEETS 216	SHEET NO. 182
				CONTRACT NO. 64D57
ILLINOIS FED. AID PROJECT				

* 102BR-5, 102BR-6 & 102BR-7