


DATE	
BY	
SUBMITTED	
PLOTTED	
TEMPLATE	
AREAS	
CHECKED	
FINAL SURVEY	
NOTE BOOK	
NO.	

DATE	
BY	
SUBMITTED	
PLOTTED	
TEMPLATE	
AREAS	
CHECKED	
ORIGINAL SURVEY	
NOTE BOOK	
NO.	

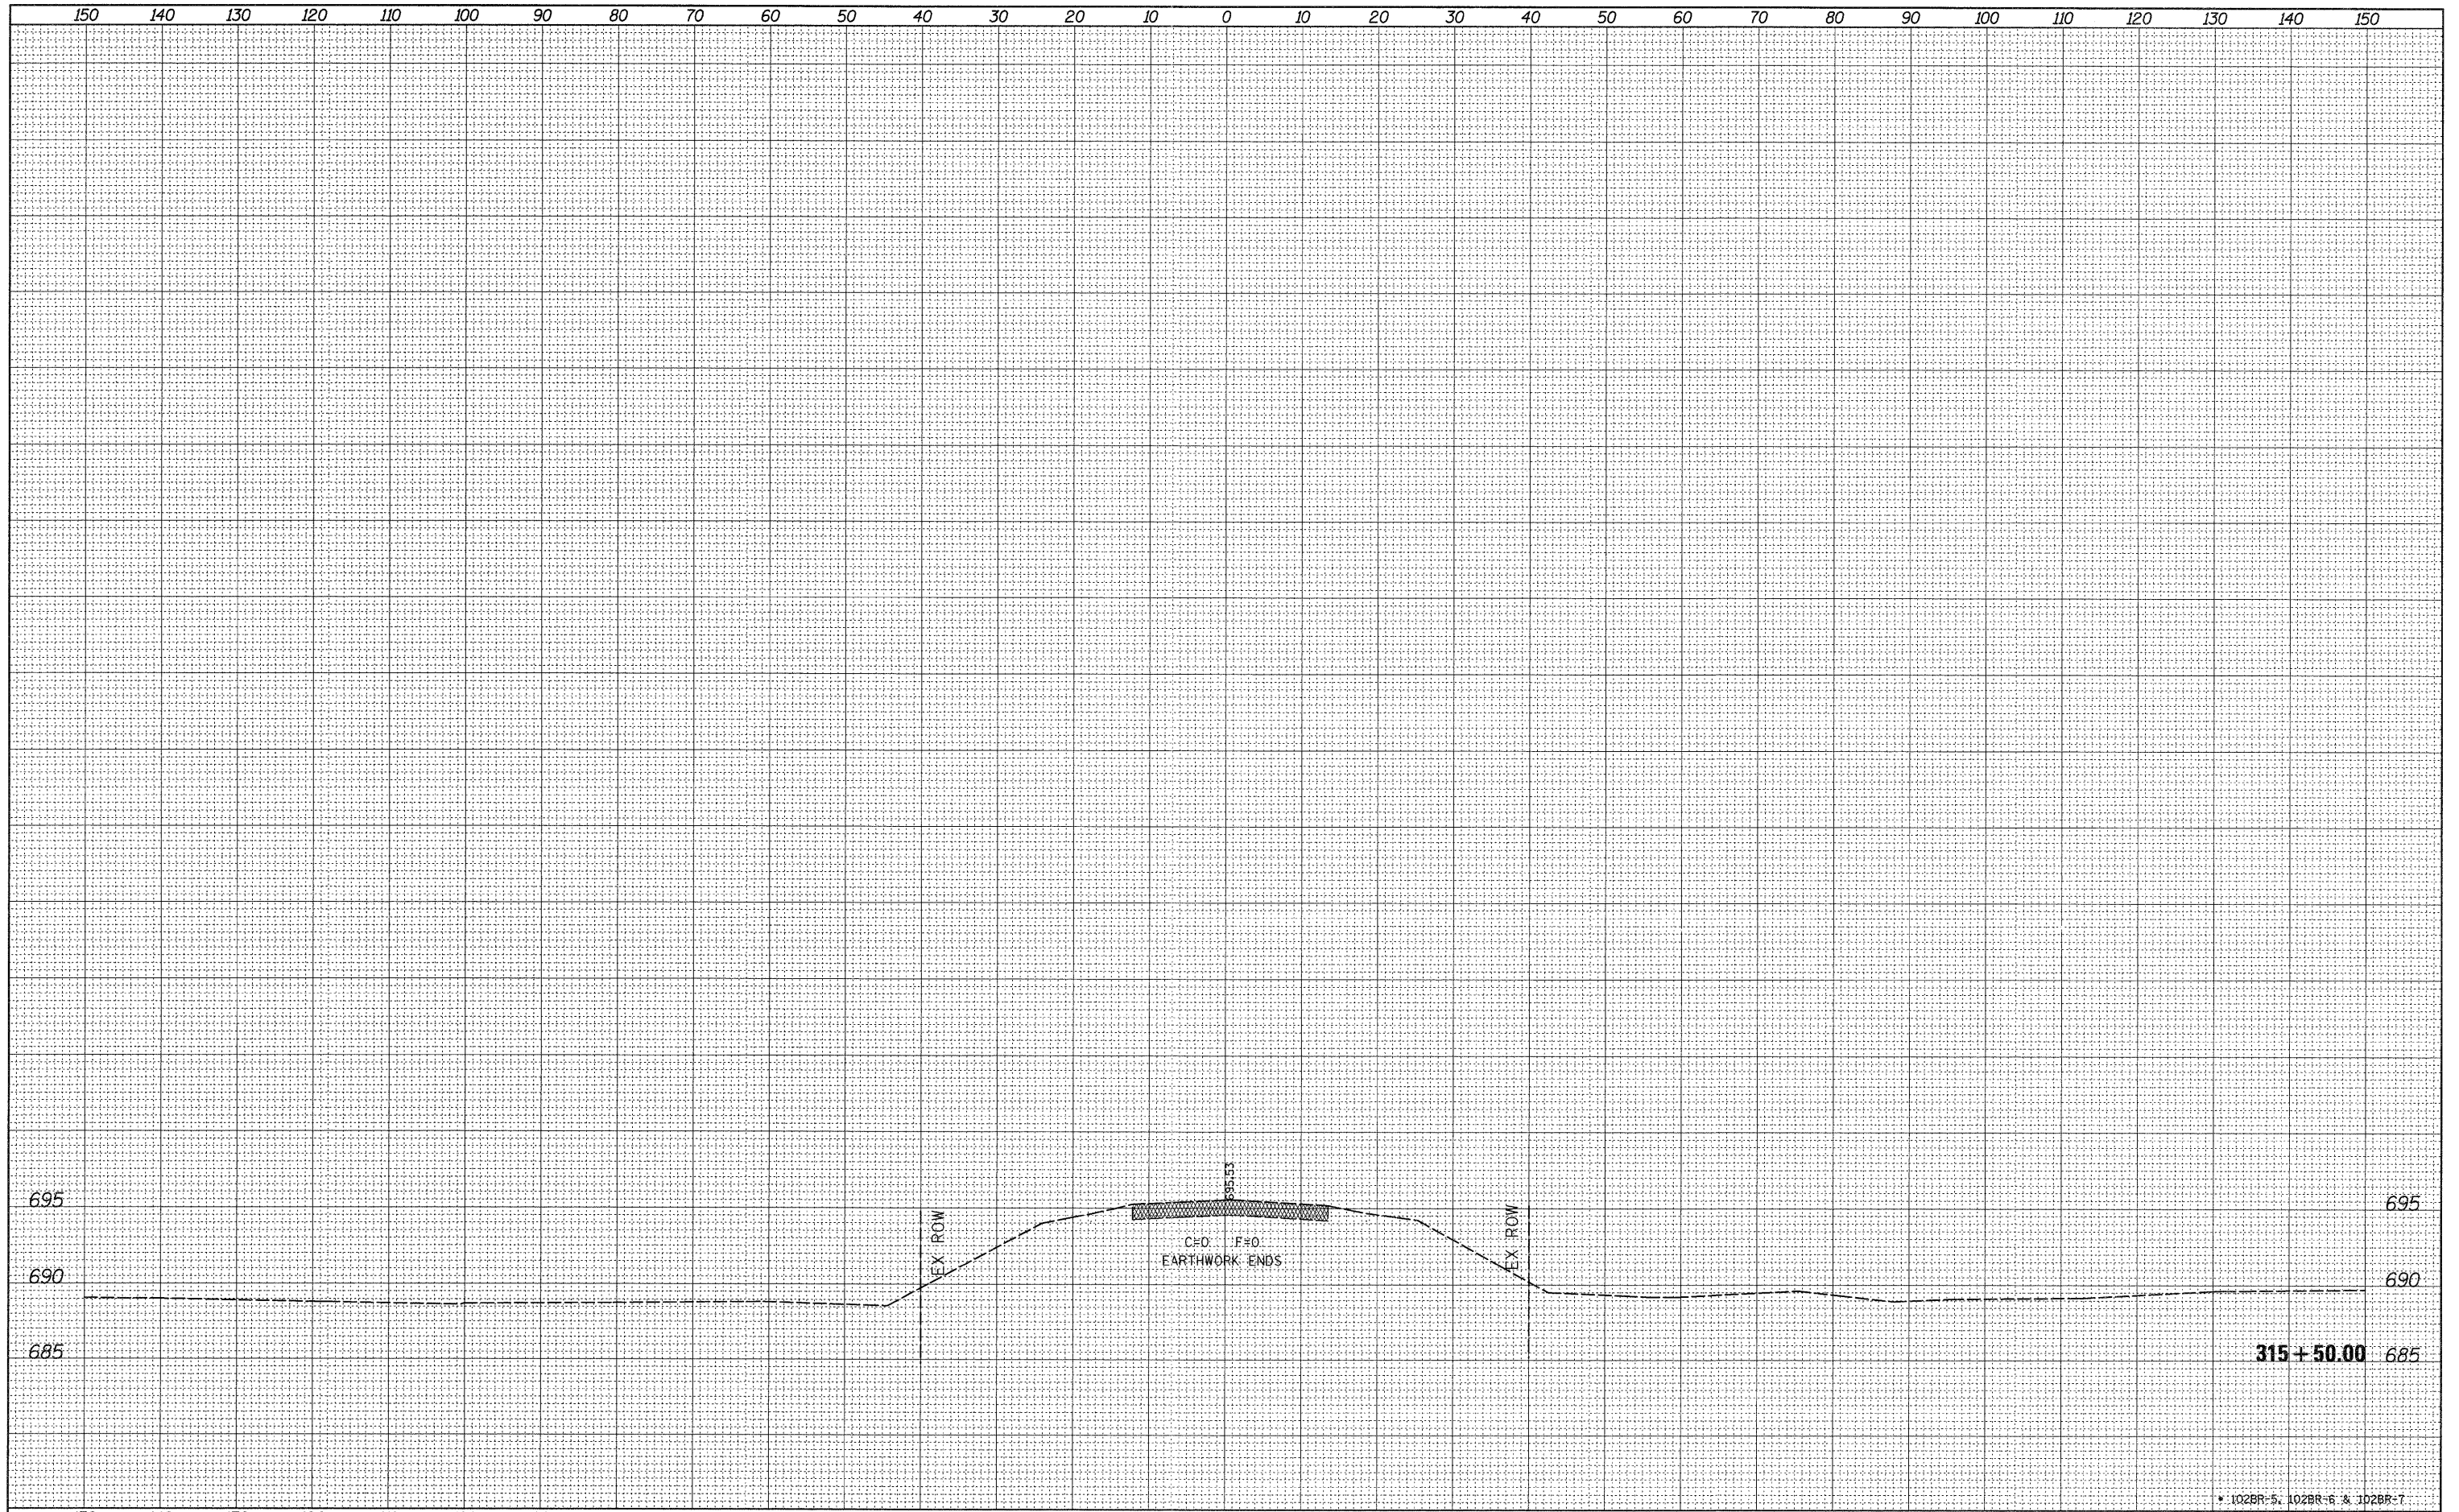

FILE NAME =	USER NAME = grantpm	DESIGNED -	REVISED -	<b>STATE OF ILLINOIS</b> <b>DEPARTMENT OF TRANSPORTATION</b>				<b>IL ROUTE 26</b> <b>CROSS-SECTIONS</b>				F.A.P. RTE.	SECTION	COUNTY	TOTAL SHEETS	SHEET NO.
at:\pw_work\pwwdot\grantpm\dms41812\0218807-xsc.mldgn	PLLOT SCALE = 10.0000' / in.	DRAWN -	REVISED -									316	*	LEE	216	189
PLLOT DATE = Tue Aug 23 06:15:42 2011	DATE -	CHECKED -	REVISED -									CONTRACT NO. 64D57				
												ILLINOIS FED. AID PROJECT				
				SCALE:				SHEET NO. OF SHEETS STA. 315+50.00 TO STA. 315+50.00								