


FINAL SURVEY	SURVEYED	BY	DATE
NOTE BOOK	PLOTTED		
NO.	TEMPLATE		
	AREAS		
	CHECKED		

ORIGINAL SURVEY	SURVEYED	BY	DATE
NOTE BOOK	PLOTTED		
NO.	TEMPLATE		
	AREAS		
	CHECKED		

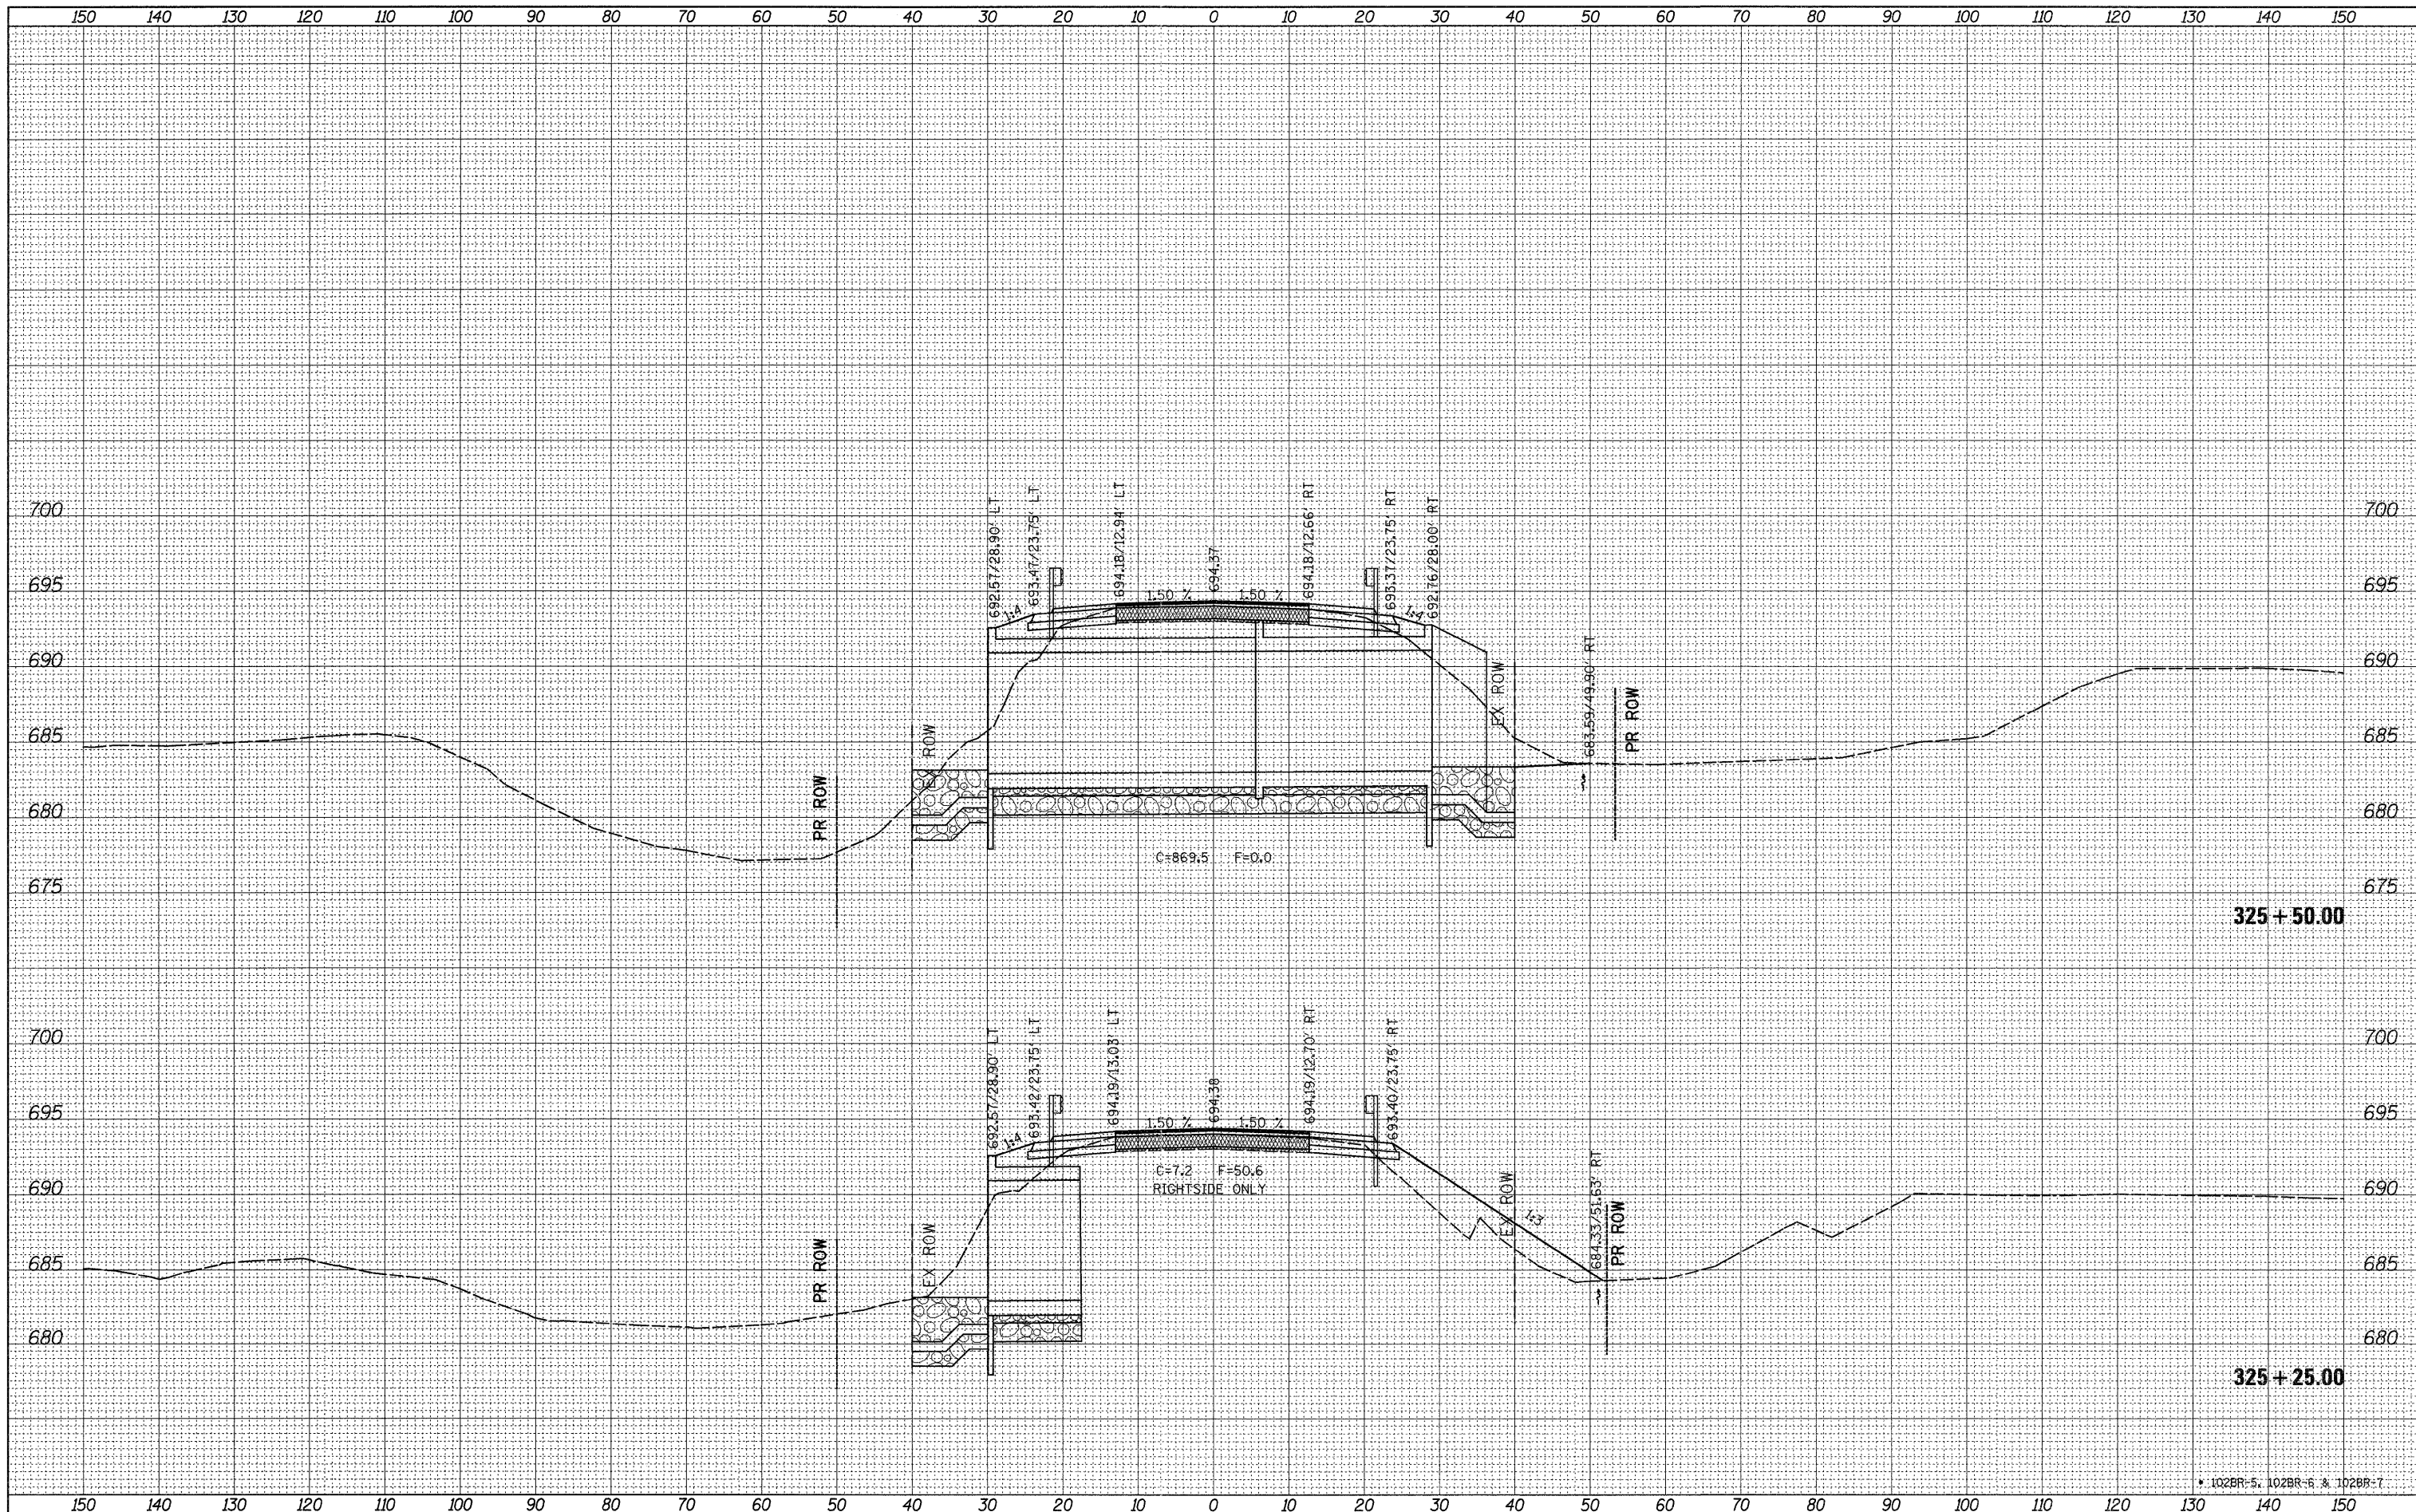

FILE NAME =
 c:\pwork\pwork\grantpm\dms41812\0218807-ssc

USER NAME = grantpm
 m.dgn
 PLOT SCALE = 10.0000' / 1"
 PLOT DATE = Tue Aug 23 06:15:47 2011

DESIGNED -
 DRAWN -
 CHECKED -
 DATE -

REVISED -
 REVISED -
 REVISED -
 REVISED -

**STATE OF ILLINOIS
 DEPARTMENT OF TRANSPORTATION**

**IL ROUTE 26
 CROSS-SECTIONS**

SCALE: SHEET NO. OF SHEETS STA. 325+25.00 TO STA. 325+50.00

F.A.P. RTE. 316	SECTION *	COUNTY LEE	TOTAL SHEETS 216	SHEET NO. 194
			CONTRACT NO. 64D57	
ILLINOIS FED. AID PROJECT				

* 102BR-5, 102BR-6 & 102BR-7