


FINAL SURVEY NO.	SURVEY PLOTTED	DATE
NOTE BOOK NO.	TEMPLATE AREAS CHECKED	BY

ORIGINAL SURVEY NO.	SURVEY PLOTTED	DATE
NOTE BOOK NO.	TEMPLATE AREAS CHECKED	BY

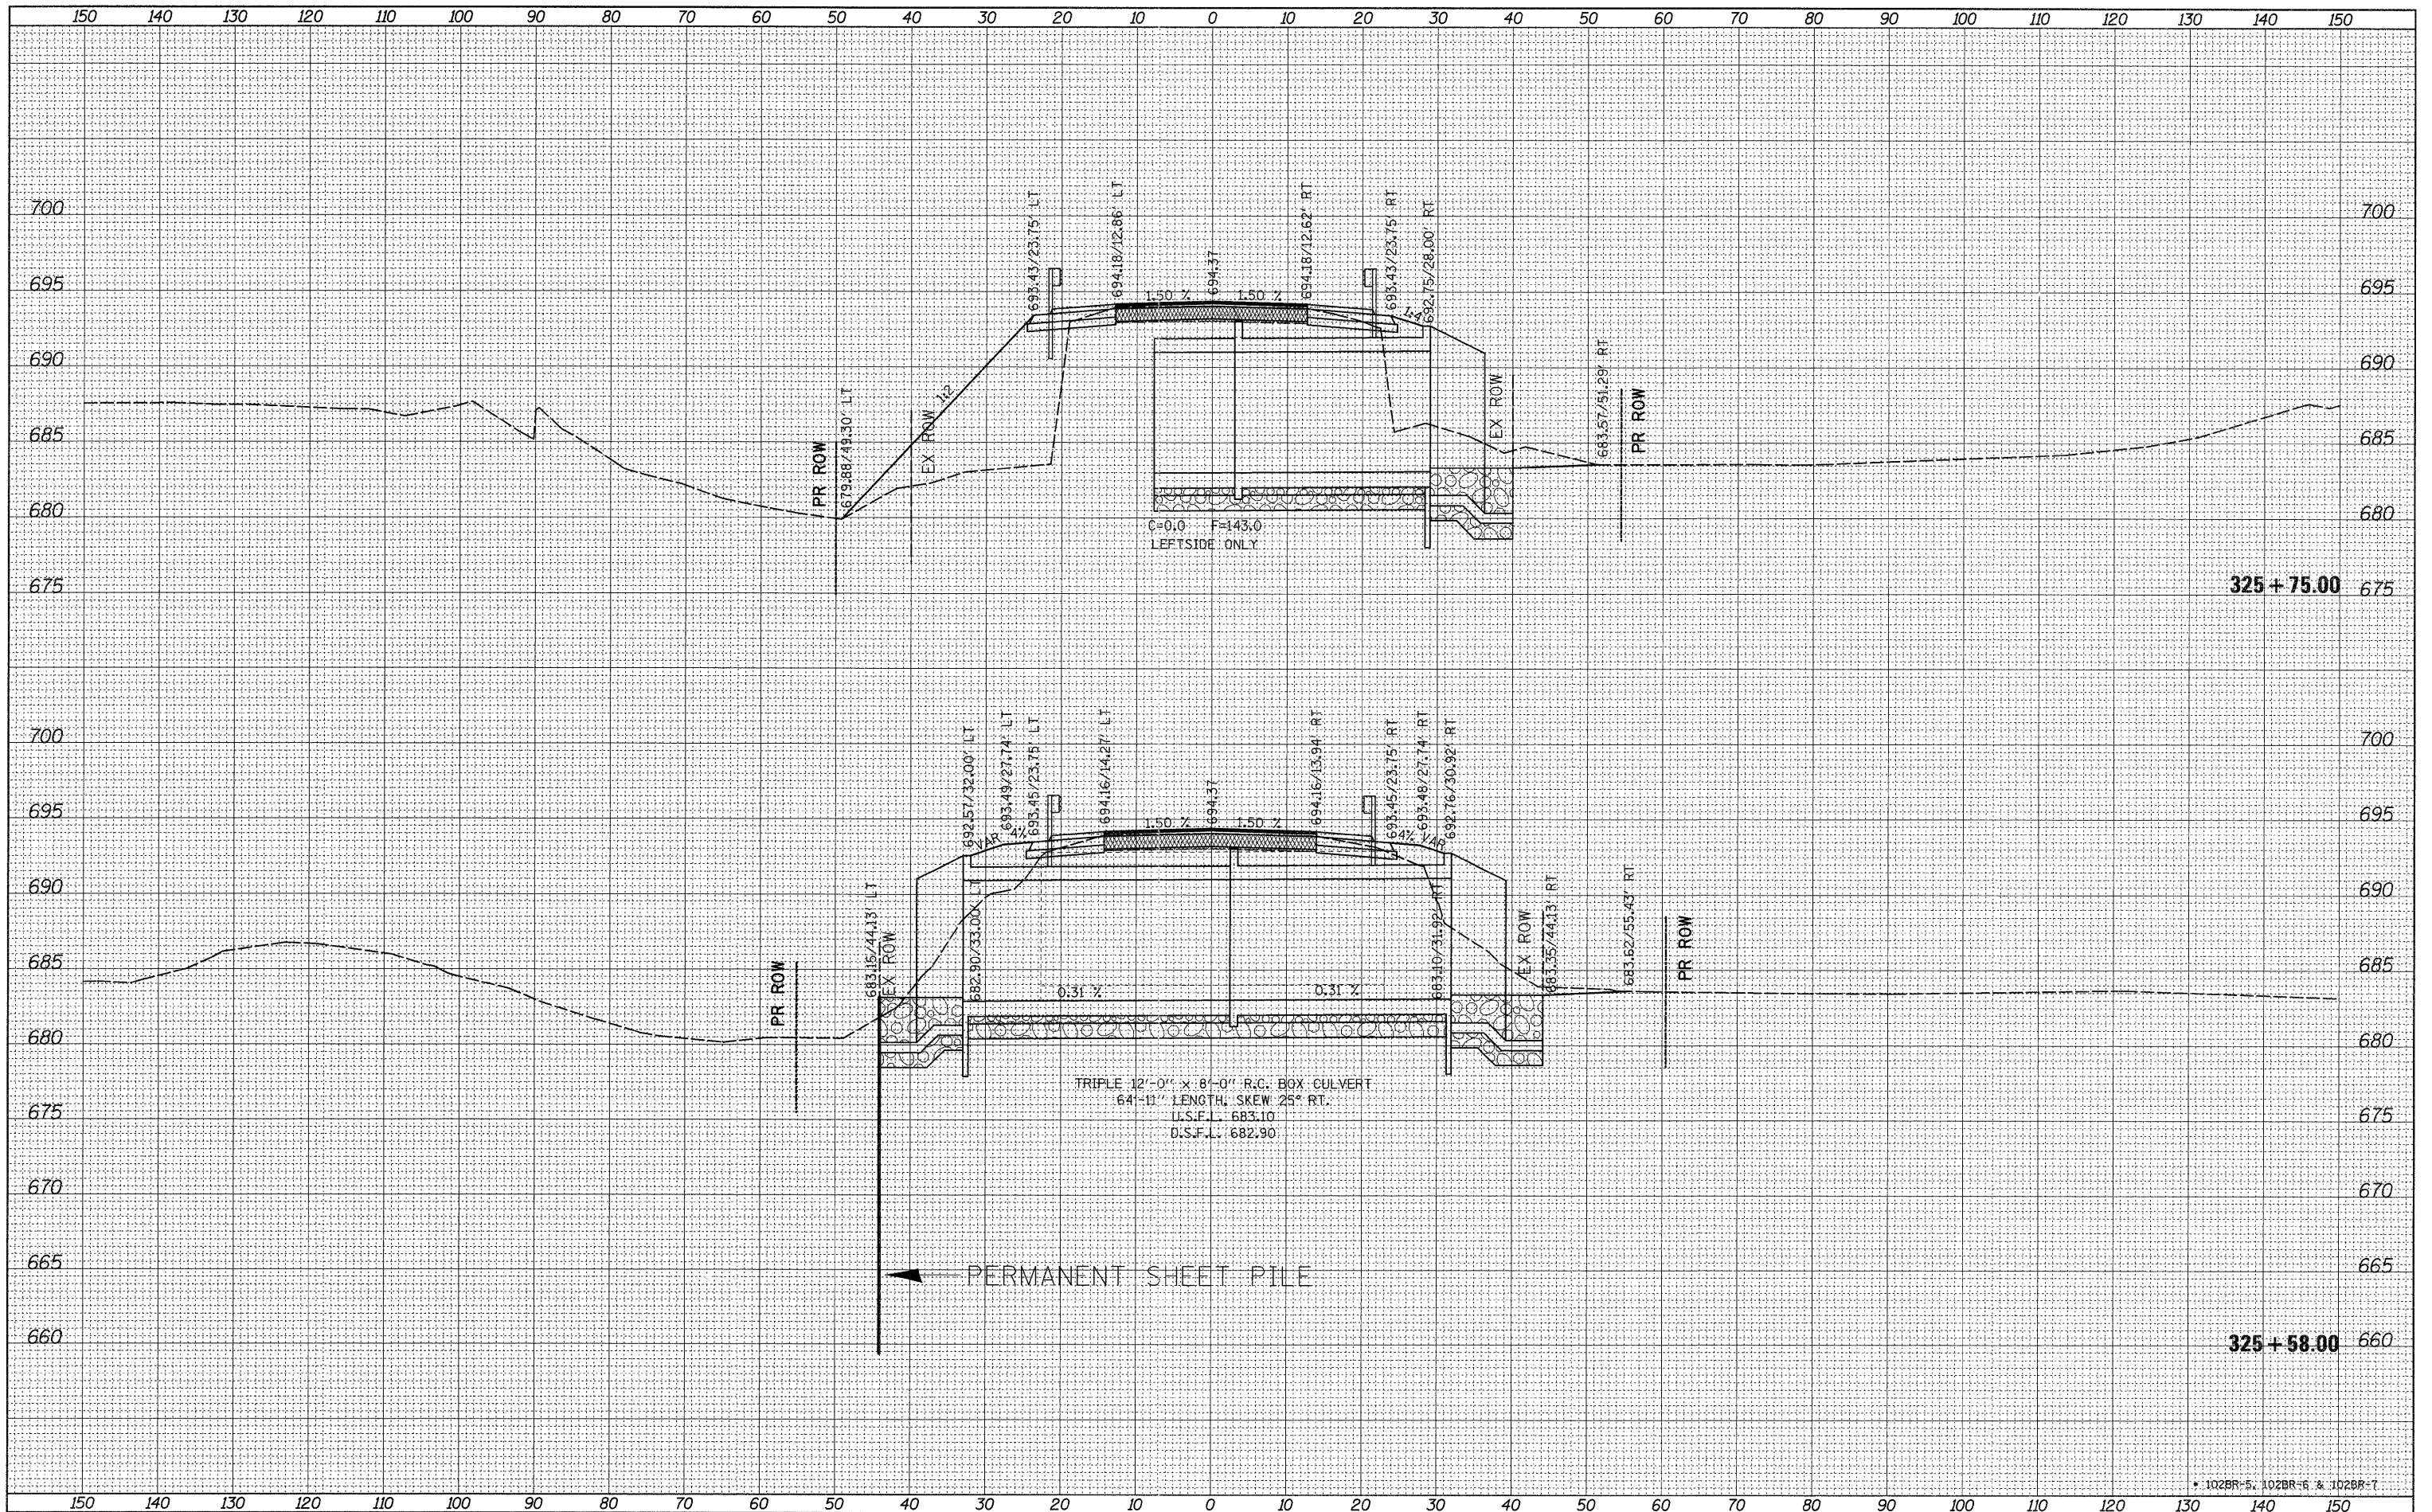

FILE NAME = c:\pw_work\pwidot\grantpm\dms41812\0210007-xsc.mldgn

USER NAME = grantpm
 DESIGNED -
 DRAWN -
 CHECKED -
 DATE - Tue Aug 23 06:15:48 2011

REVISED -
 REVISED -
 REVISED -
 REVISED -

**STATE OF ILLINOIS
 DEPARTMENT OF TRANSPORTATION**

**IL ROUTE 26
 CROSS-SECTIONS**
 SCALE: SHEET NO. OF SHEETS STA. 325+58.00 TO STA. 325+75.00

F.A.P. RTE. 316	SECTION *	COUNTY LEE	TOTAL SHEETS 216	SHEET NO. 195
			CONTRACT NO. 64D57	
ILLINOIS FED. AID PROJECT				

* 102BR-5, 102BR-6 & 102BR-7