


DATE	
BY	
REVISIONS	
PLOTTED	
TEMPLATE	
AREAS	
CHECKED	
NO.	

DATE	
BY	
REVISIONS	
PLOTTED	
TEMPLATE	
AREAS	
CHECKED	
NO.	

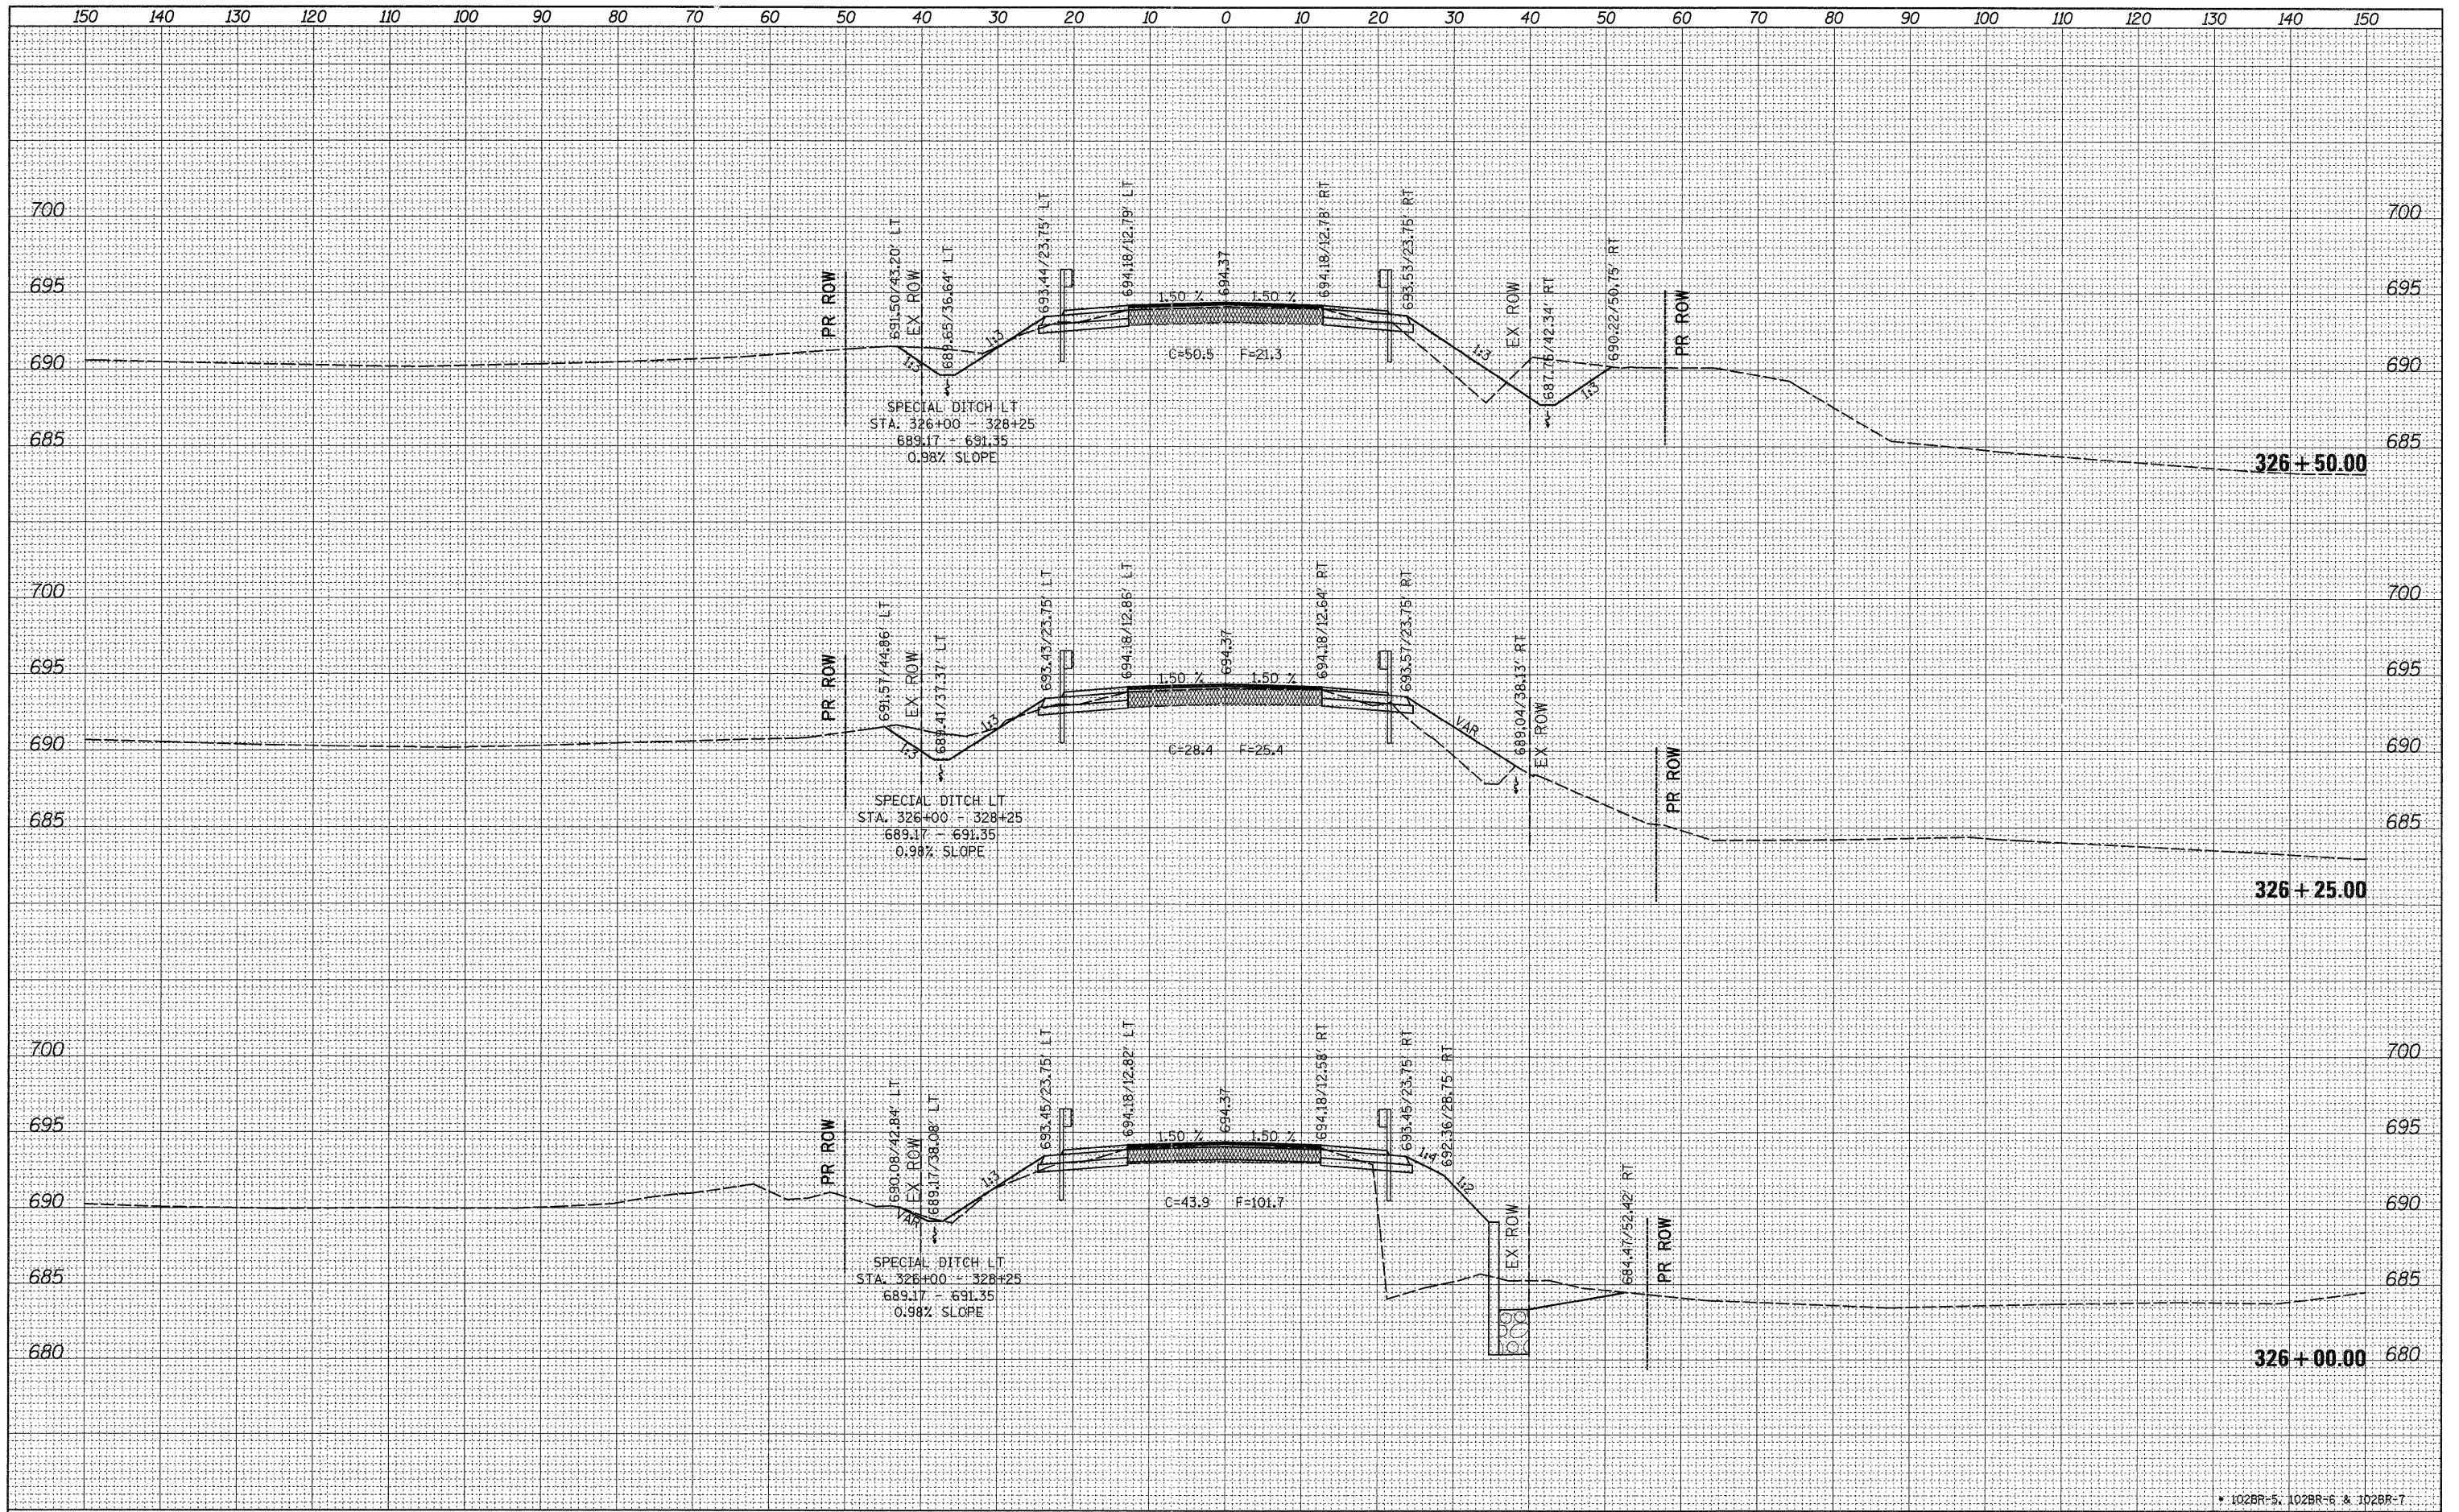

FILE NAME =	USER NAME = grantpm	DESIGNED -	REVISED -	<b>STATE OF ILLINOIS DEPARTMENT OF TRANSPORTATION</b>	<b>IL ROUTE 26 CROSS-SECTIONS</b>			F.A.P. RTE. 316	SECTION *	COUNTY LEE	TOTAL SHEETS 216	SHEET NO. 196
CONTRACT NO. 64057	PLLOT SCALE = 10.0000' / in.	DRAWN -	REVISED -		SCALE:	SHEET NO.	OF SHEETS	STA. 326+00.00 TO STA. 326+50.00	ILLINOIS FED. AID PROJECT			
	PLLOT DATE = Tue Aug 23 06:15:49 2011	CHECKED -	REVISED -									
		DATE -	REVISED -									