


DATE	
BY	
FINAL SURVEY	
SURVEY PLOTTED	
TEMPLATE	
NOTE BOOK	
AREAS CHECKED	
NO.	

DATE	
BY	
ORIGINAL SURVEY	
SURVEY PLOTTED	
TEMPLATE	
NOTE BOOK	
AREAS CHECKED	
NO.	

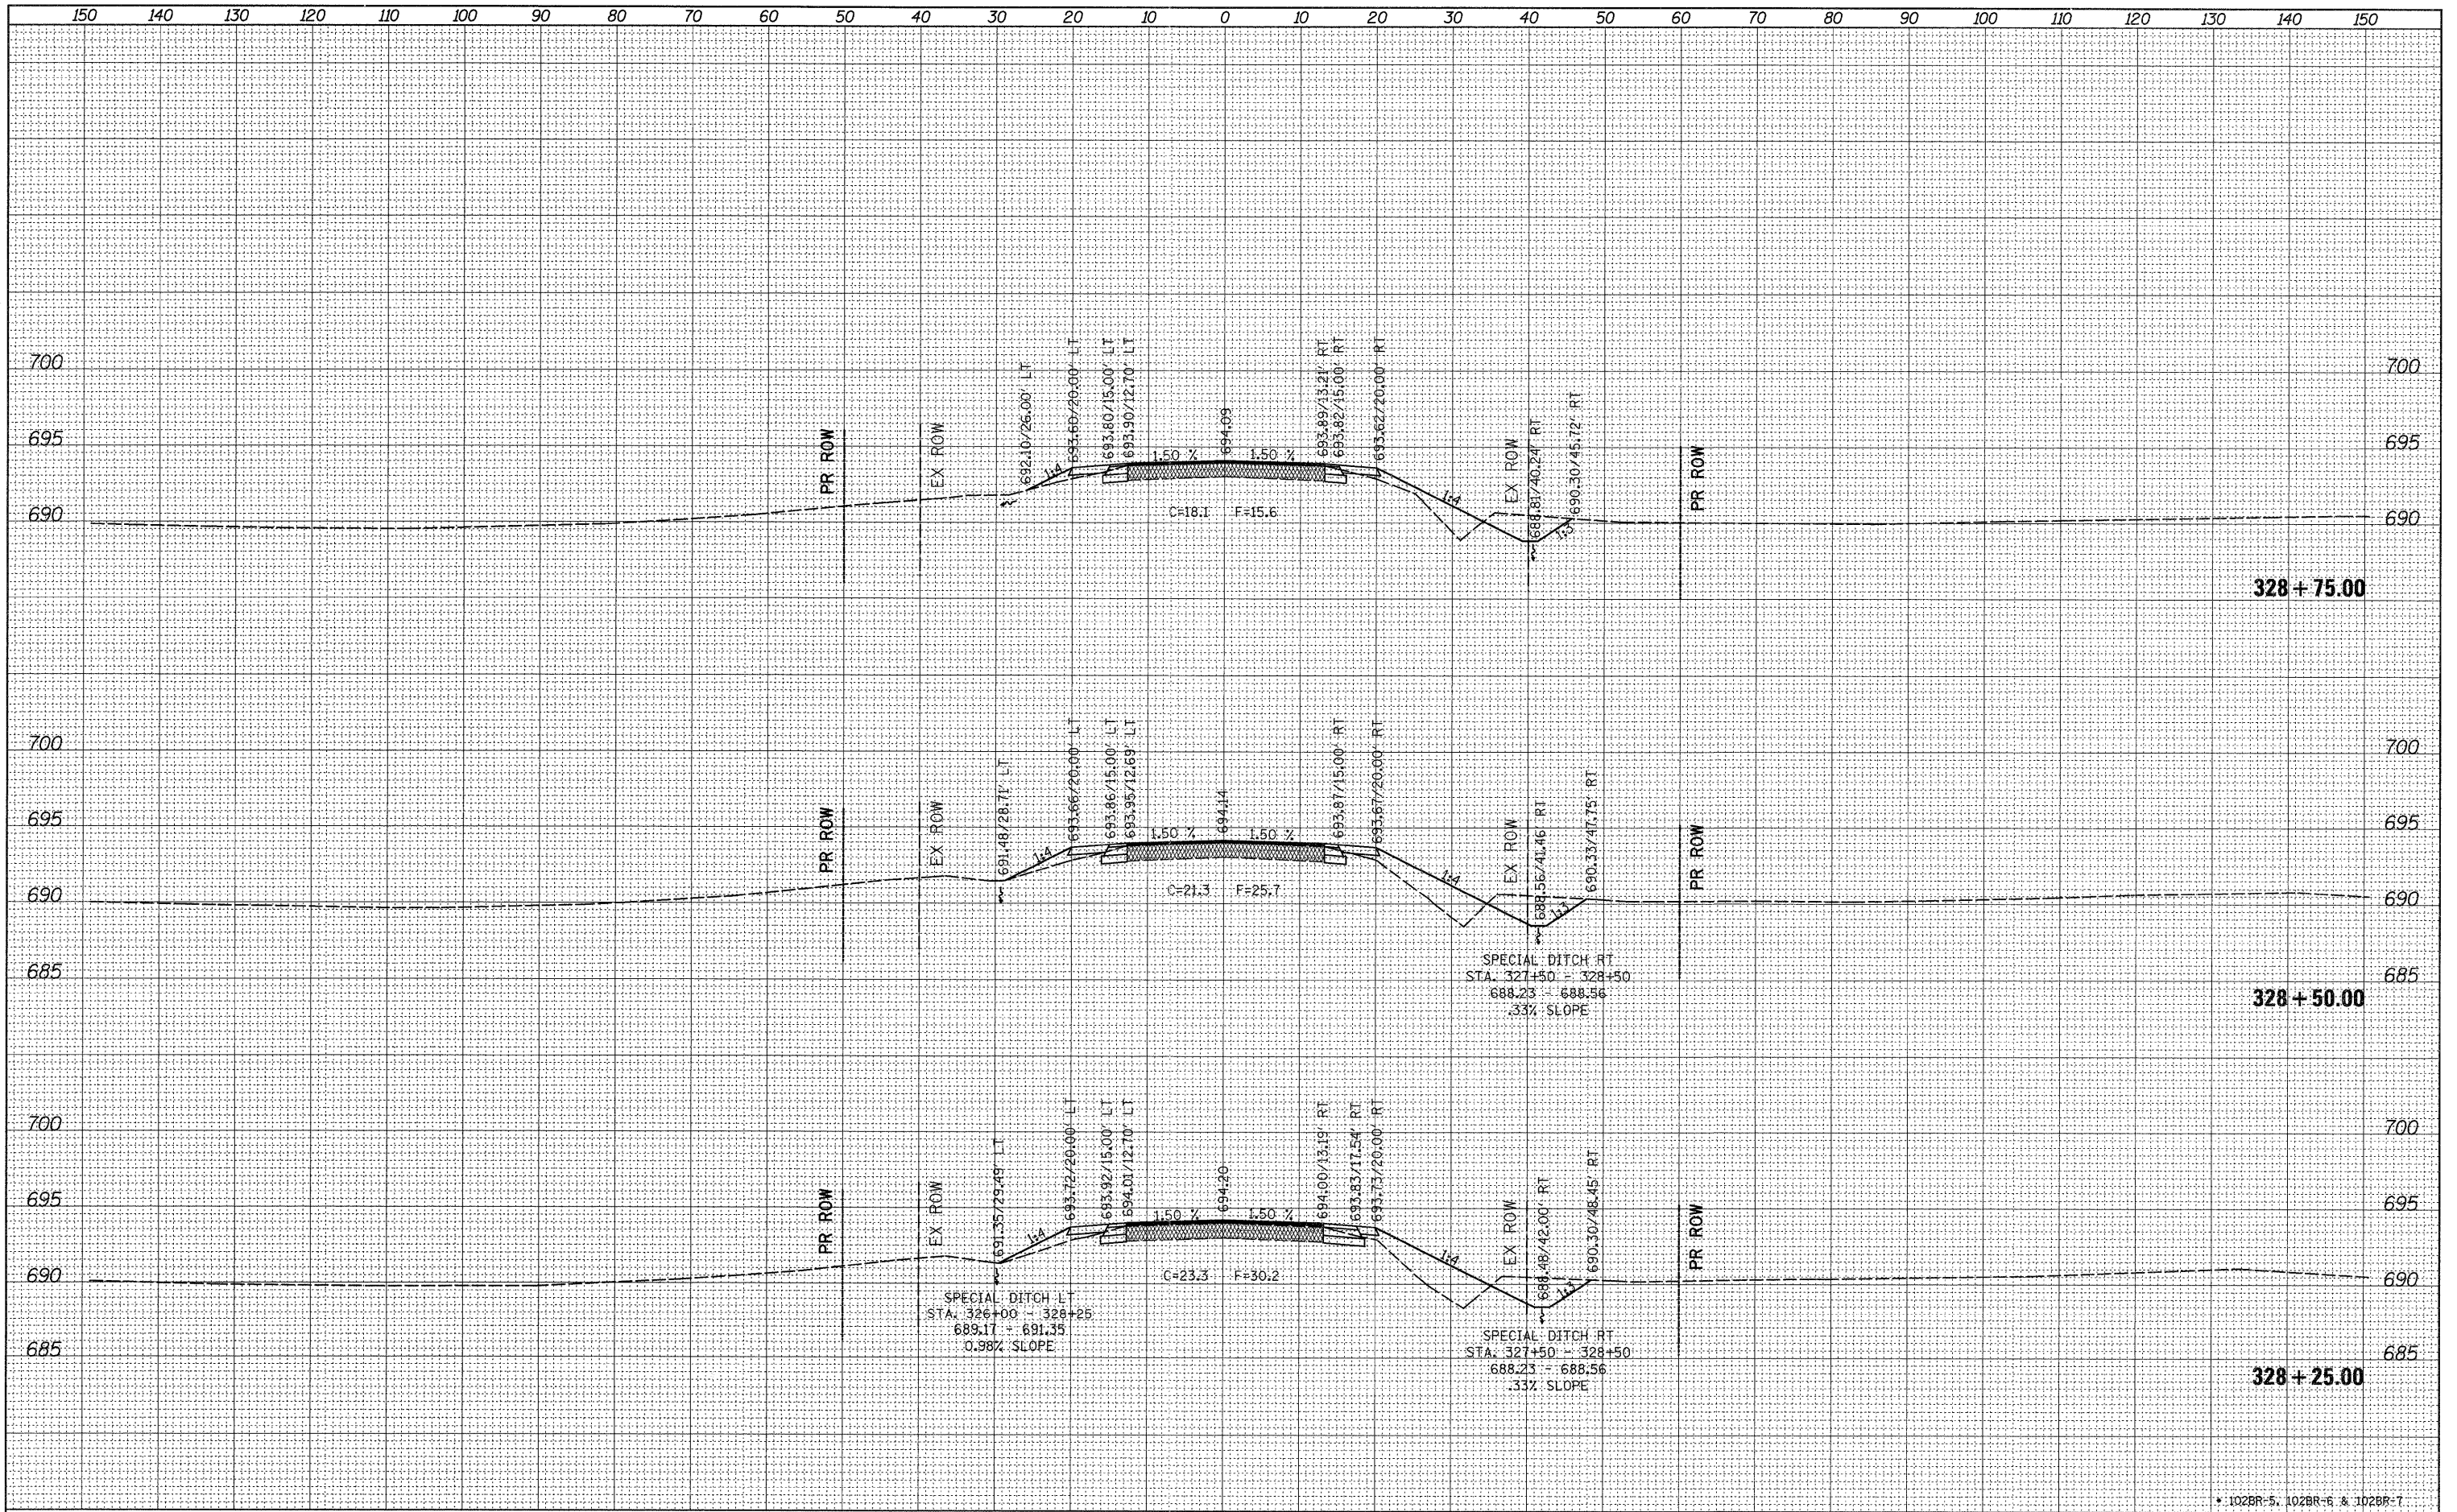

FILE NAME =	USER NAME = grantpm	DESIGNED -	REVISED -	STATE OF ILLINOIS DEPARTMENT OF TRANSPORTATION	IL ROUTE 26 CROSS-SECTIONS			F.A.P. RTE. 316	SECTION *	COUNTY LEE	TOTAL SHEETS 216	SHEET NO. 199
CONTRACT NO. 64057	PLLOT SCALE = 10.0000' / 1in.	DRAWN -	REVISED -		SCALE:	SHEET NO. OF SHEETS	STA. 328+25.00 TO STA. 328+75.00	ILLINOIS FED. AID PROJECT				
	PLLOT DATE = Tue Aug 23 06:15:52 2011	CHECKED -	REVISED -									
		DATE -	REVISED -									