


FINAL SURVEY	SURVEYED	BY	DATE
NOTE BOOK	TEMPLATED		
AREAS CHECKED			
NO.			

ORIGINAL SURVEY	SURVEYED	BY	DATE
NOTE BOOK	TEMPLATED		
AREAS CHECKED			
NO.			

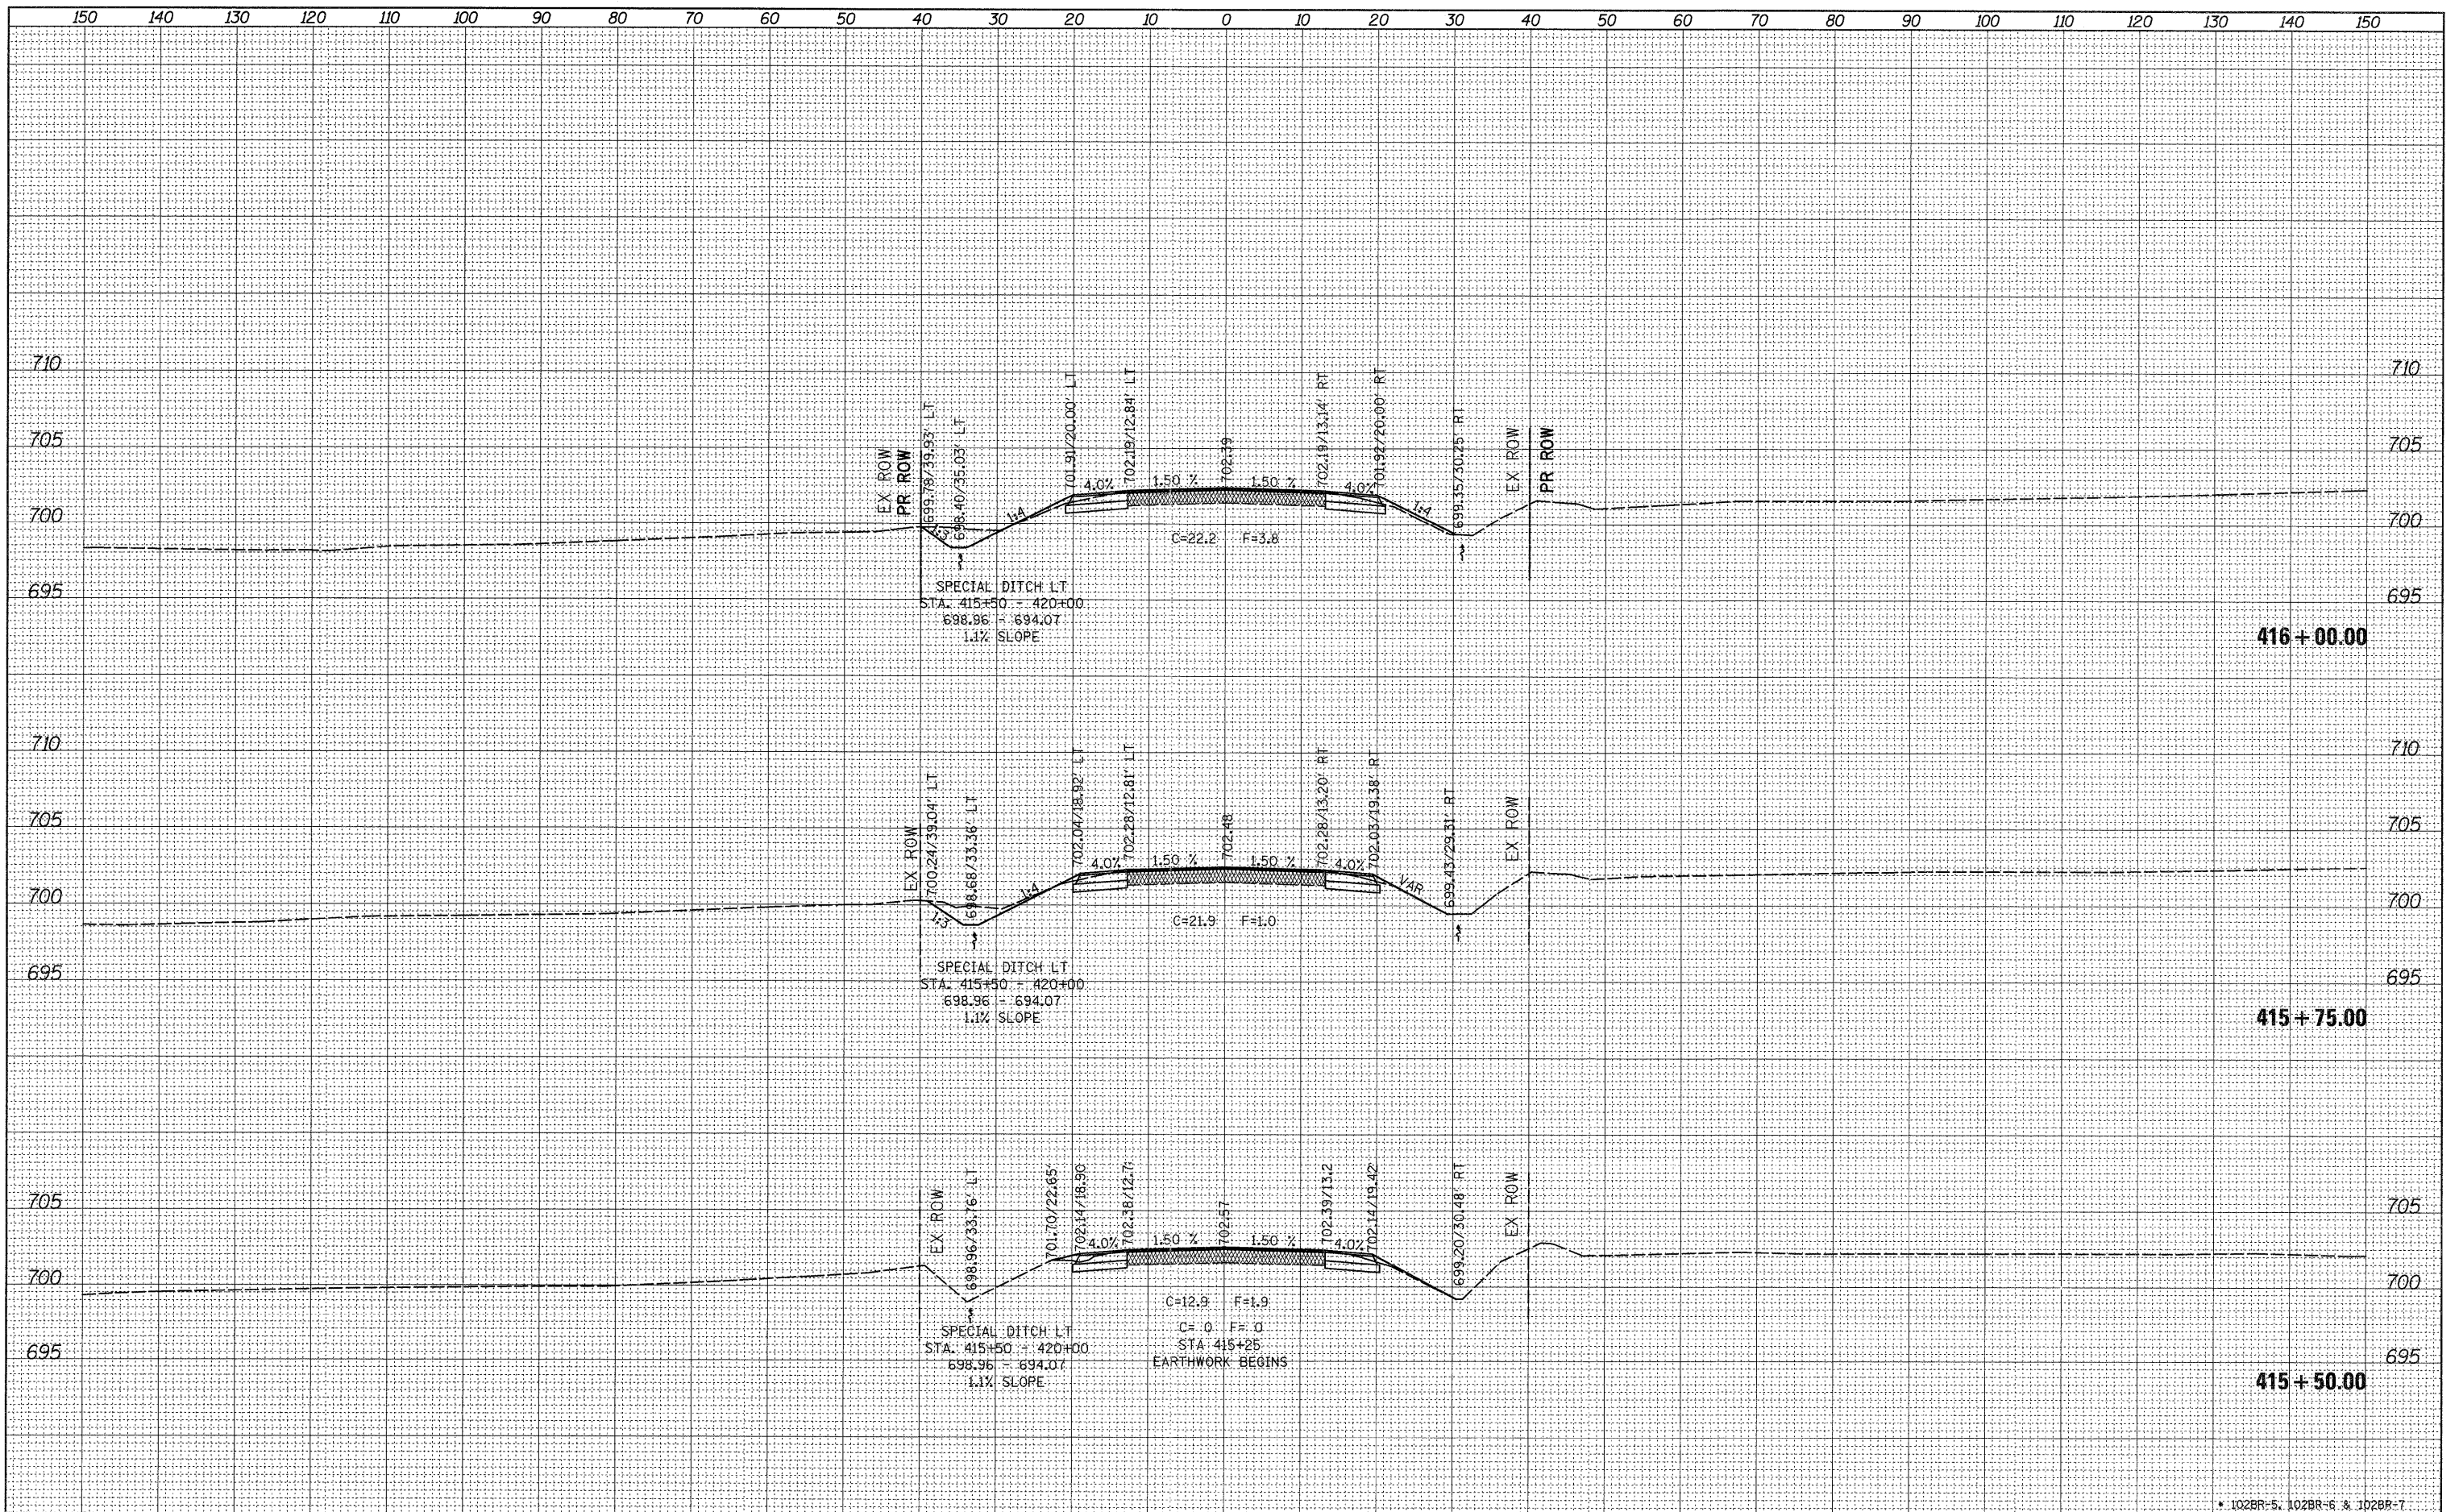

* 102BR-5, 102BR-6 & 102BR-7

FILE NAME =	USER NAME = grantpm	DESIGNED -	REVISED -	STATE OF ILLINOIS DEPARTMENT OF TRANSPORTATION	IL ROUTE 26 CROSS-SECTIONS			F.A.P. RTE. 316	SECTION *	COUNTY LEE	TOTAL SHEETS 216	SHEET NO. 201
CONTRACT NO. 64D57	PLLOT SCALE = 10.0000' / 1in.	DRAWN -	REVISED -		SCALE:	SHEET NO. OF SHEETS	STA. 415+50.00 TO STA. 416+00.00	ILLINOIS FED. AID PROJECT				
	PLLOT DATE = Tue Aug 23 06:15:54 2011	CHECKED -	REVISED -									
		DATE -	REVISED -									