


FINAL SURVEY	SURVEYED	BY	DATE
NOTE BOOK	TEMPLATE		
AREAS CHECKED			

ORIGINAL SURVEY	SURVEYED	BY	DATE
NOTE BOOK	TEMPLATE		
AREAS CHECKED			

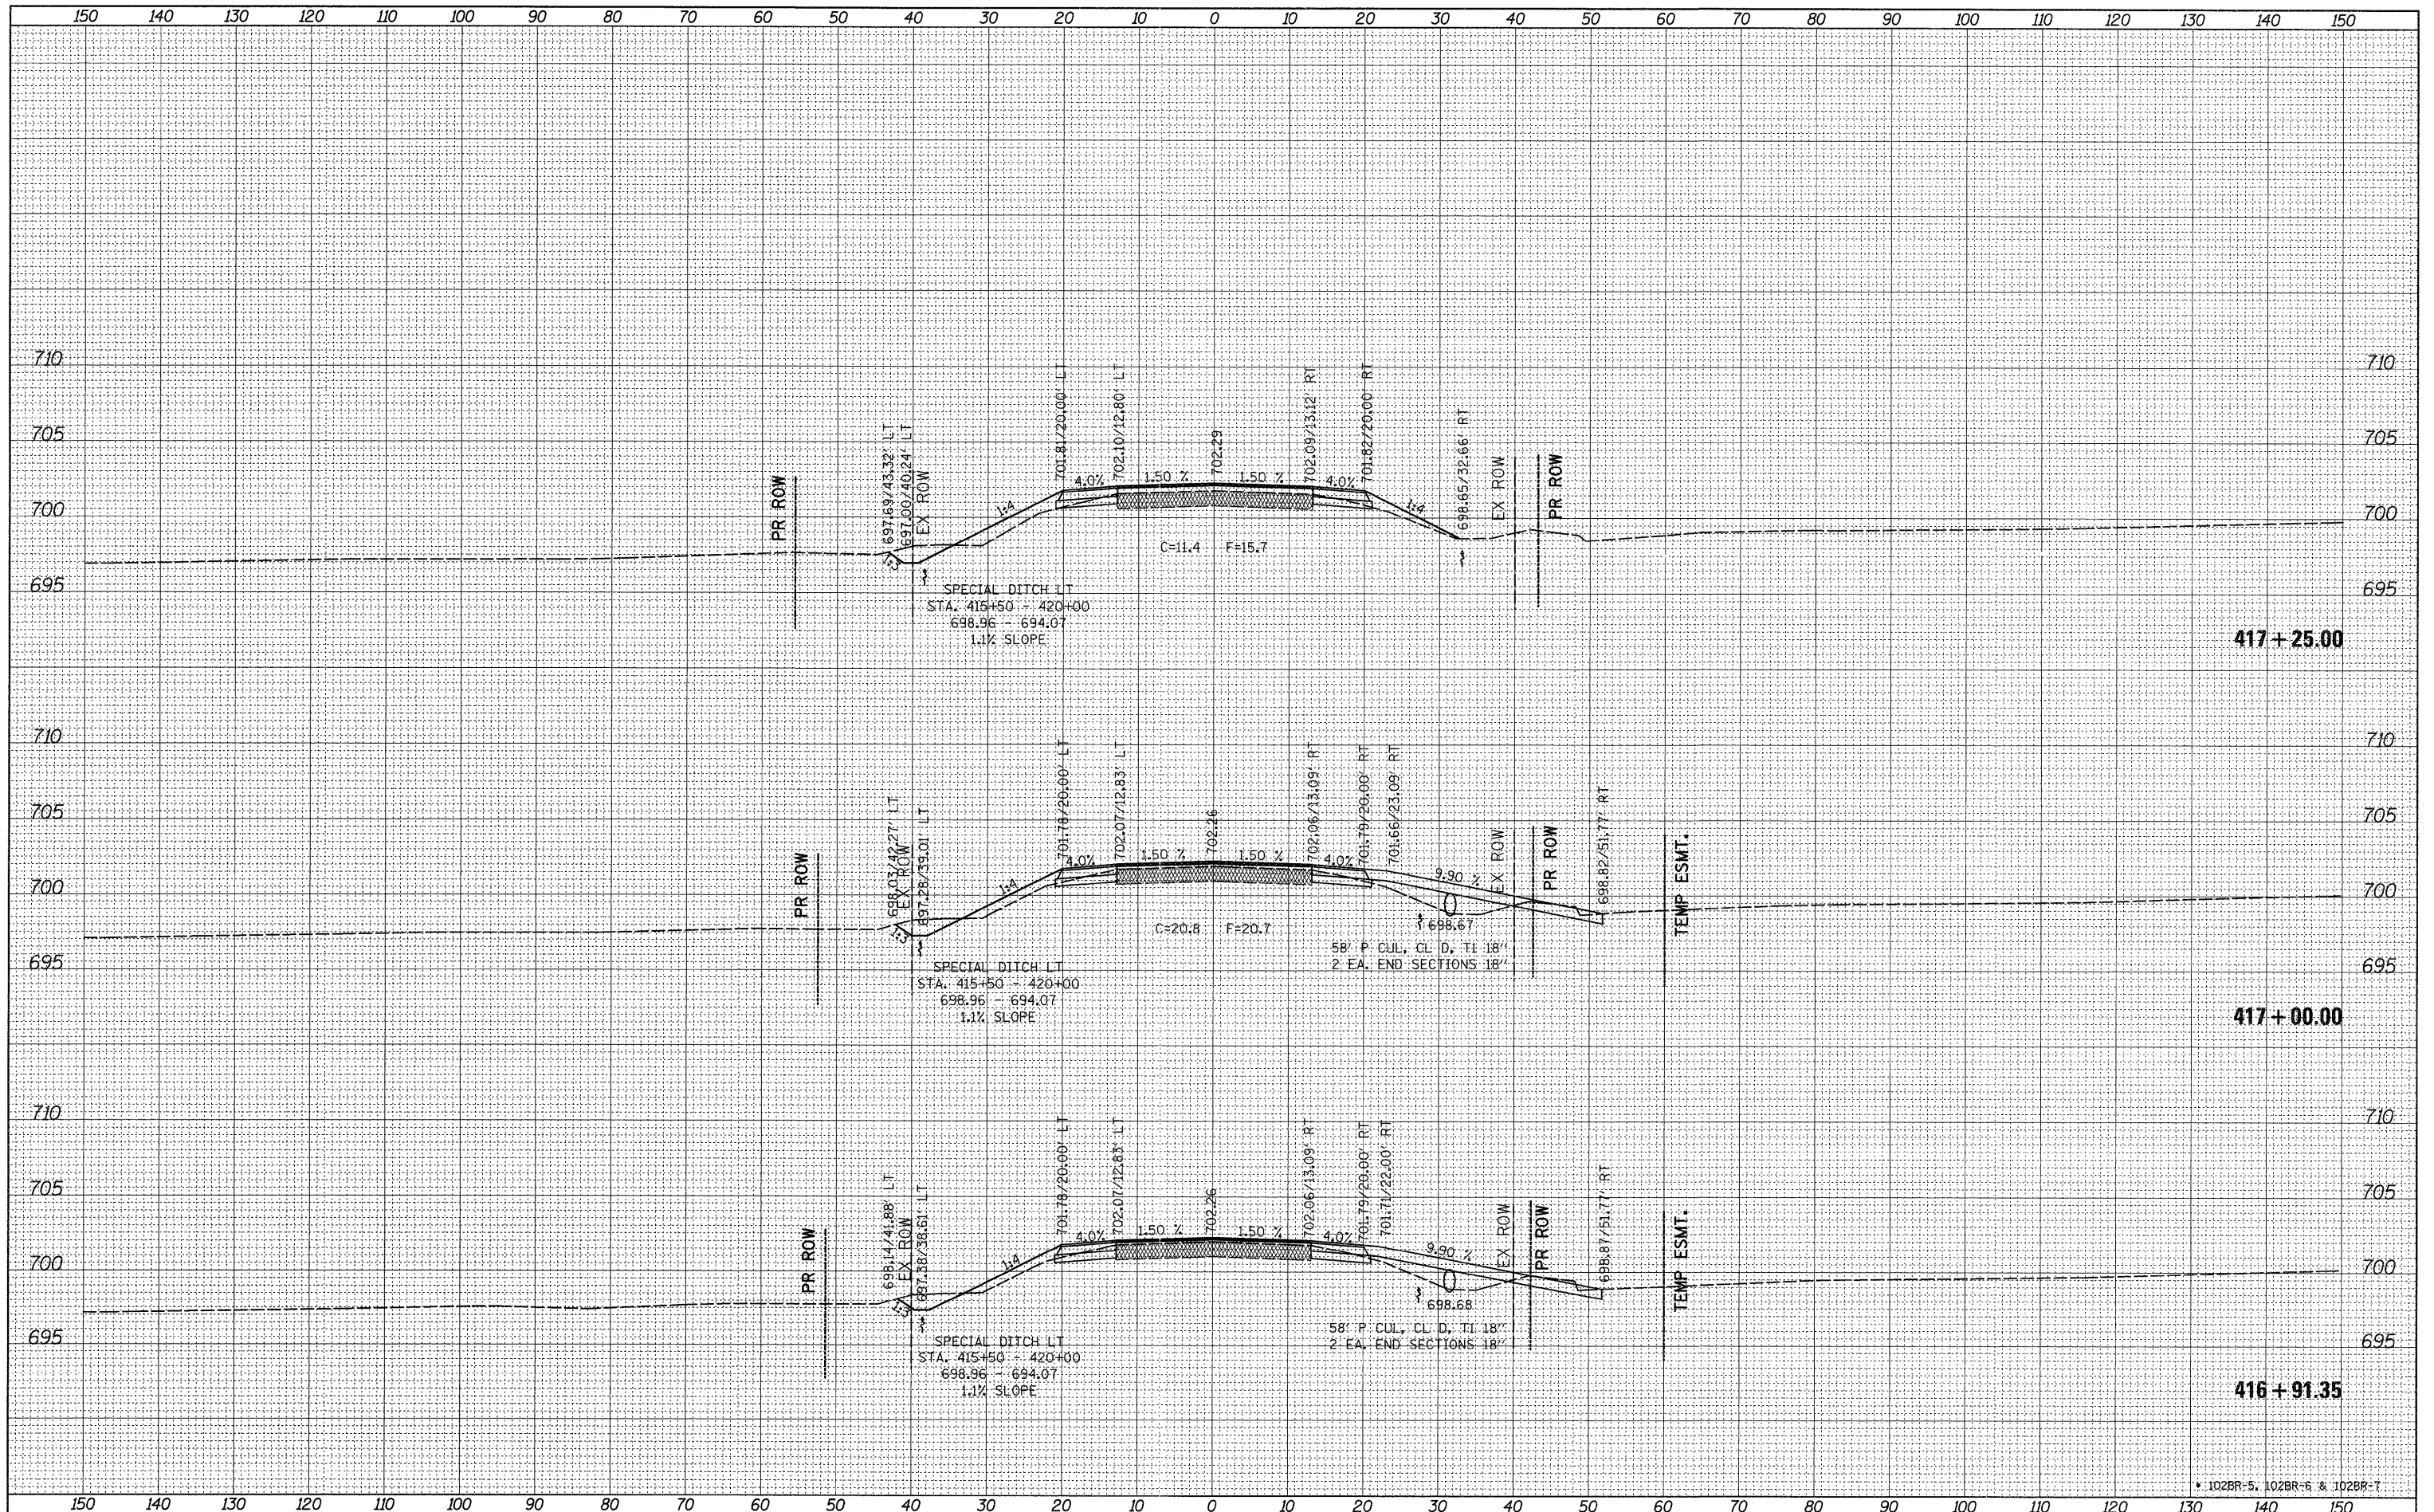

FILE NAME =  
 c:\pwork\pwork\grantpm\dms41812\021007-xsc

USER NAME = grantpm  
 ml.dgn  
 PLOT SCALE = 10.0000' / in.  
 PLOT DATE = Tue Aug 23 06:15:57 2011

DESIGNED -  
 DRAWN -  
 CHECKED -  
 DATE -

REVISED -  
 REVISED -  
 REVISED -  
 REVISED -

**STATE OF ILLINOIS  
 DEPARTMENT OF TRANSPORTATION**

**IL ROUTE 26  
 CROSS-SECTIONS**

SCALE: SHEET NO. OF SHEETS STA. 416+91.35 TO STA. 417+25.00

F.A.P. RTE. 316	SECTION *	COUNTY LEE	TOTAL SHEETS 216	SHEET NO. 203
CONTRACT NO. 64D57			ILLINOIS FED. AID PROJECT	

\* 102BR-5, 102BR-6 & 102BR-7