


DATE	
BY	
FINAL SURVEY	SURVEY
NOTE BOOK NO.	NO.
PLATE	PLATE
AREAS CHECKED	AREAS CHECKED

DATE	
BY	
ORIGINAL SURVEY	SURVEY
NOTE BOOK NO.	NO.
PLATE	PLATE
AREAS CHECKED	AREAS CHECKED

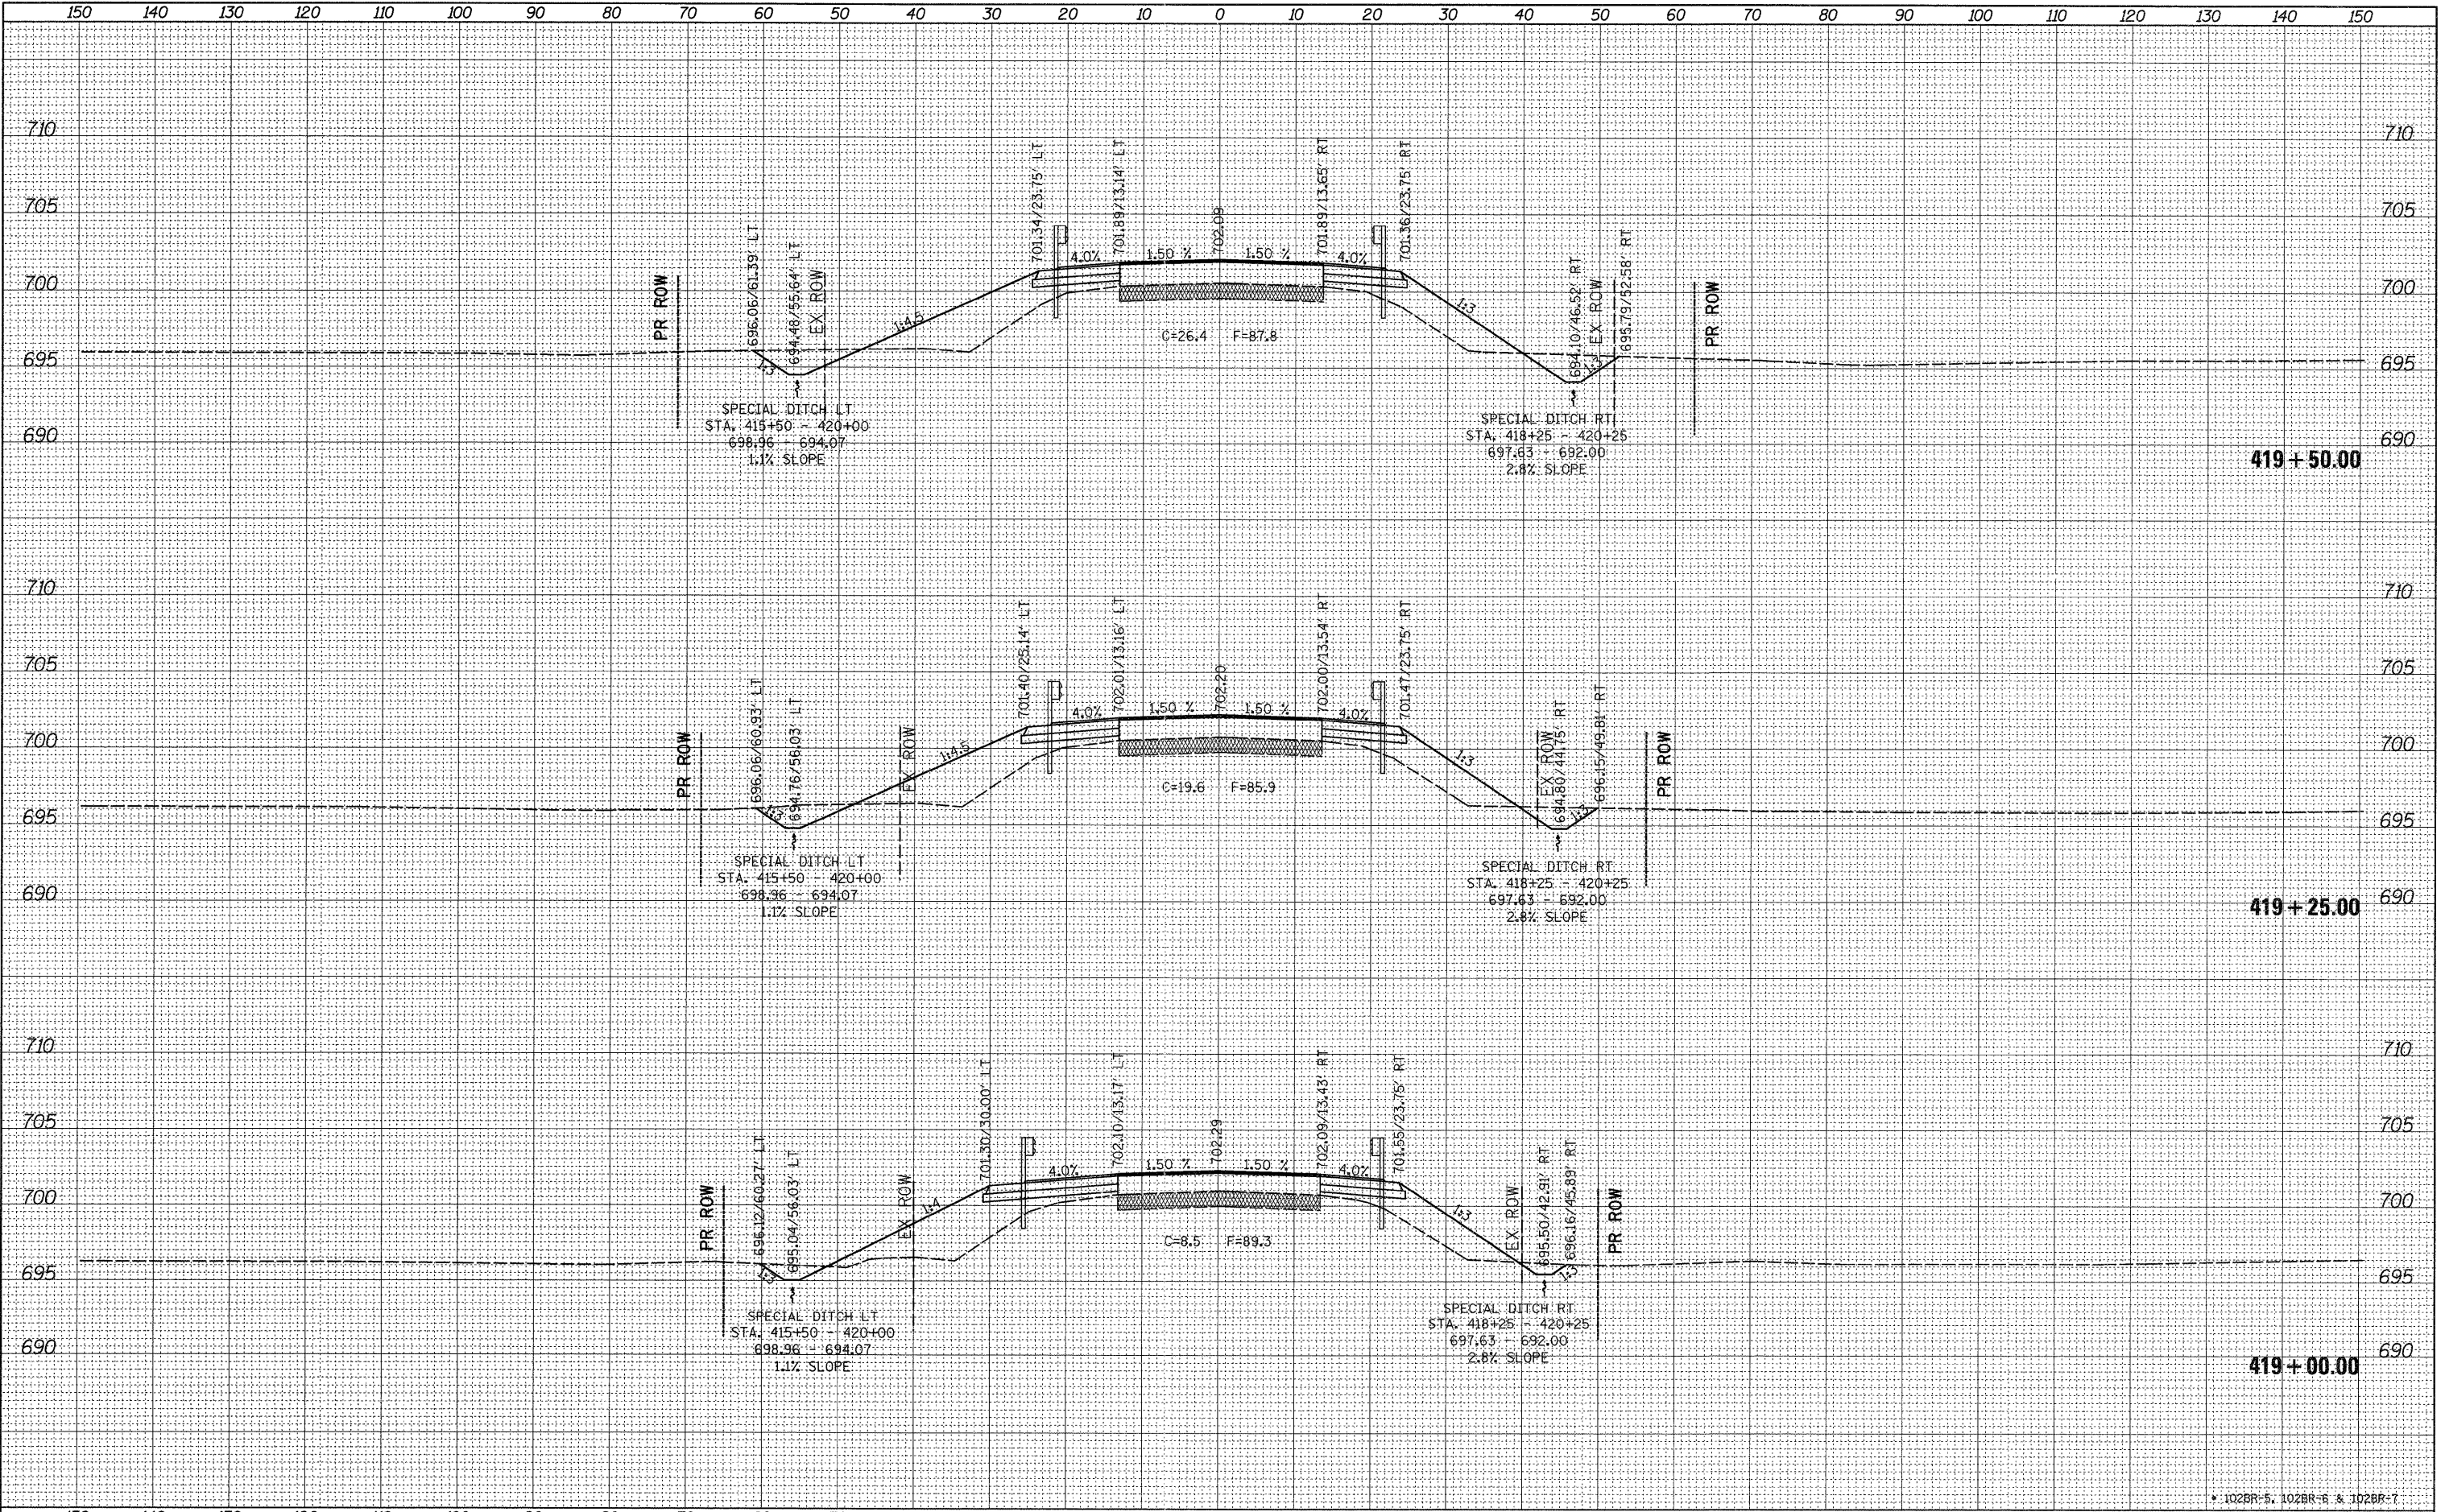

FILE NAME =	USER NAME = grantpm	DESIGNED -	REVISED -	<p align="center"><b>STATE OF ILLINOIS</b> <b>DEPARTMENT OF TRANSPORTATION</b></p>	<p align="center"><b>IL ROUTE 26</b> <b>CROSS-SECTIONS</b></p>			F.A.P. RTE.	SECTION	COUNTY	TOTAL SHEETS	SHEET NO.
at:\pwork\pwork\grantpm\dms41812\0210007-xsc	ml.dgn	DRAWN -	REVISED -		316	*	LEE	216	206			
PLOT SCALE = 10.0000' / in.		CHECKED -	REVISED -		CONTRACT NO. 64D57							
PLOT DATE = Tue Aug 23 06:16:00 2011		DATE -	REVISED -		SCALE:	SHEET NO.	OF SHEETS	STA. 419+00.00 TO STA. 419+50.00	ILLINOIS FED. AID PROJECT			