


DATE	
BY	
FINAL SURVEY	
SURVEYED	
TEMPLATE	
NOTE BOOK	
AREAS CHECKED	
NO.	

DATE	
BY	
ORIGINAL SURVEY	
SURVEYED	
TEMPLATE	
NOTE BOOK	
AREAS CHECKED	
NO.	

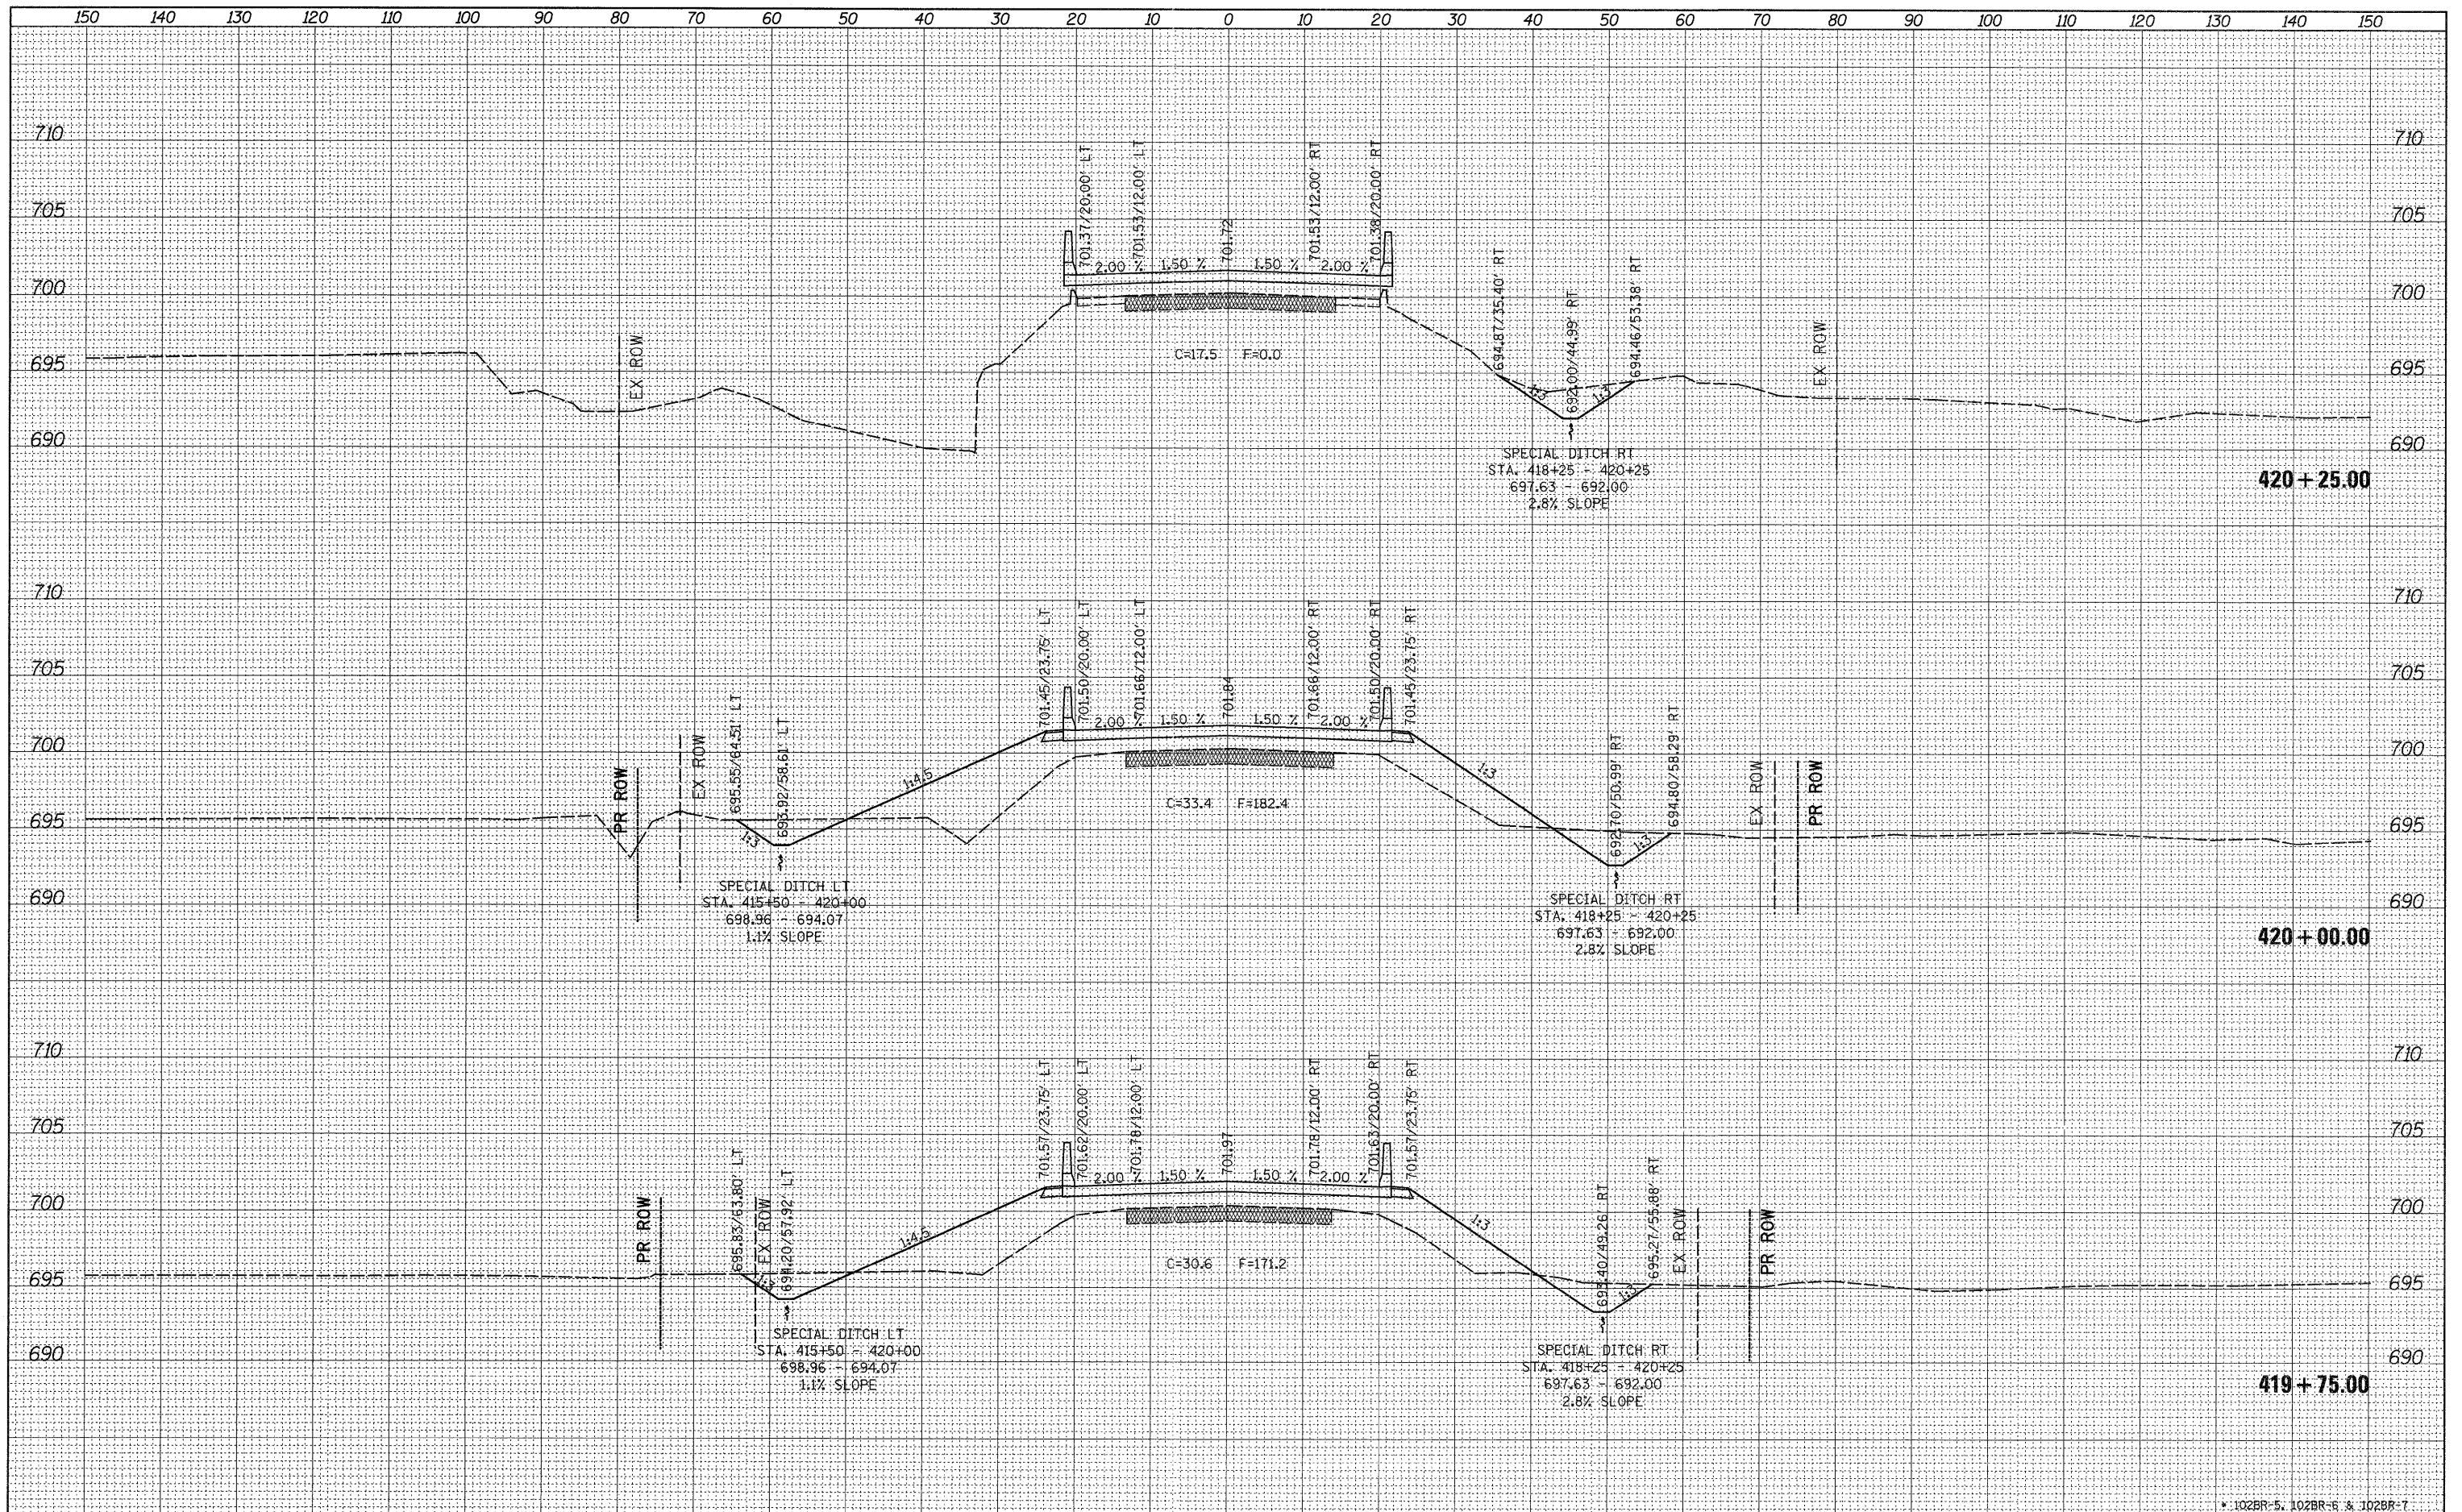

FILE NAME =	USER NAME = grantpm	DESIGNED -	REVISED -	<b>STATE OF ILLINOIS DEPARTMENT OF TRANSPORTATION</b>	<b>IL ROUTE 26 CROSS-SECTIONS</b>			F.A.P. RTE. 316	SECTION *	COUNTY LEE	TOTAL SHEETS 216	SHEET NO. 207
c:\pw-work\pwidot\grantpm\dms41812\0210807-xsc.mxd		DRAWN -	REVISED -		SCALE:	SHEET NO. OF SHEETS	STA. 419+75.00 TO STA. 420+25.00	CONTRACT NO. 64D57				
		CHECKED -	REVISED -		ILLINOIS FED. AID PROJECT							
		DATE = Tue Aug 23 06:16:01 2011	REVISED -									