


FINAL SURVEY	DATE
SURVEYED	BY
TEMPLATE	
NOTE BOOK	
AREAS CHECKED	
NO.	

ORIGINAL SURVEY	DATE
PLOTTED	BY
TEMPLATE	
NOTE BOOK	
AREAS CHECKED	
NO.	

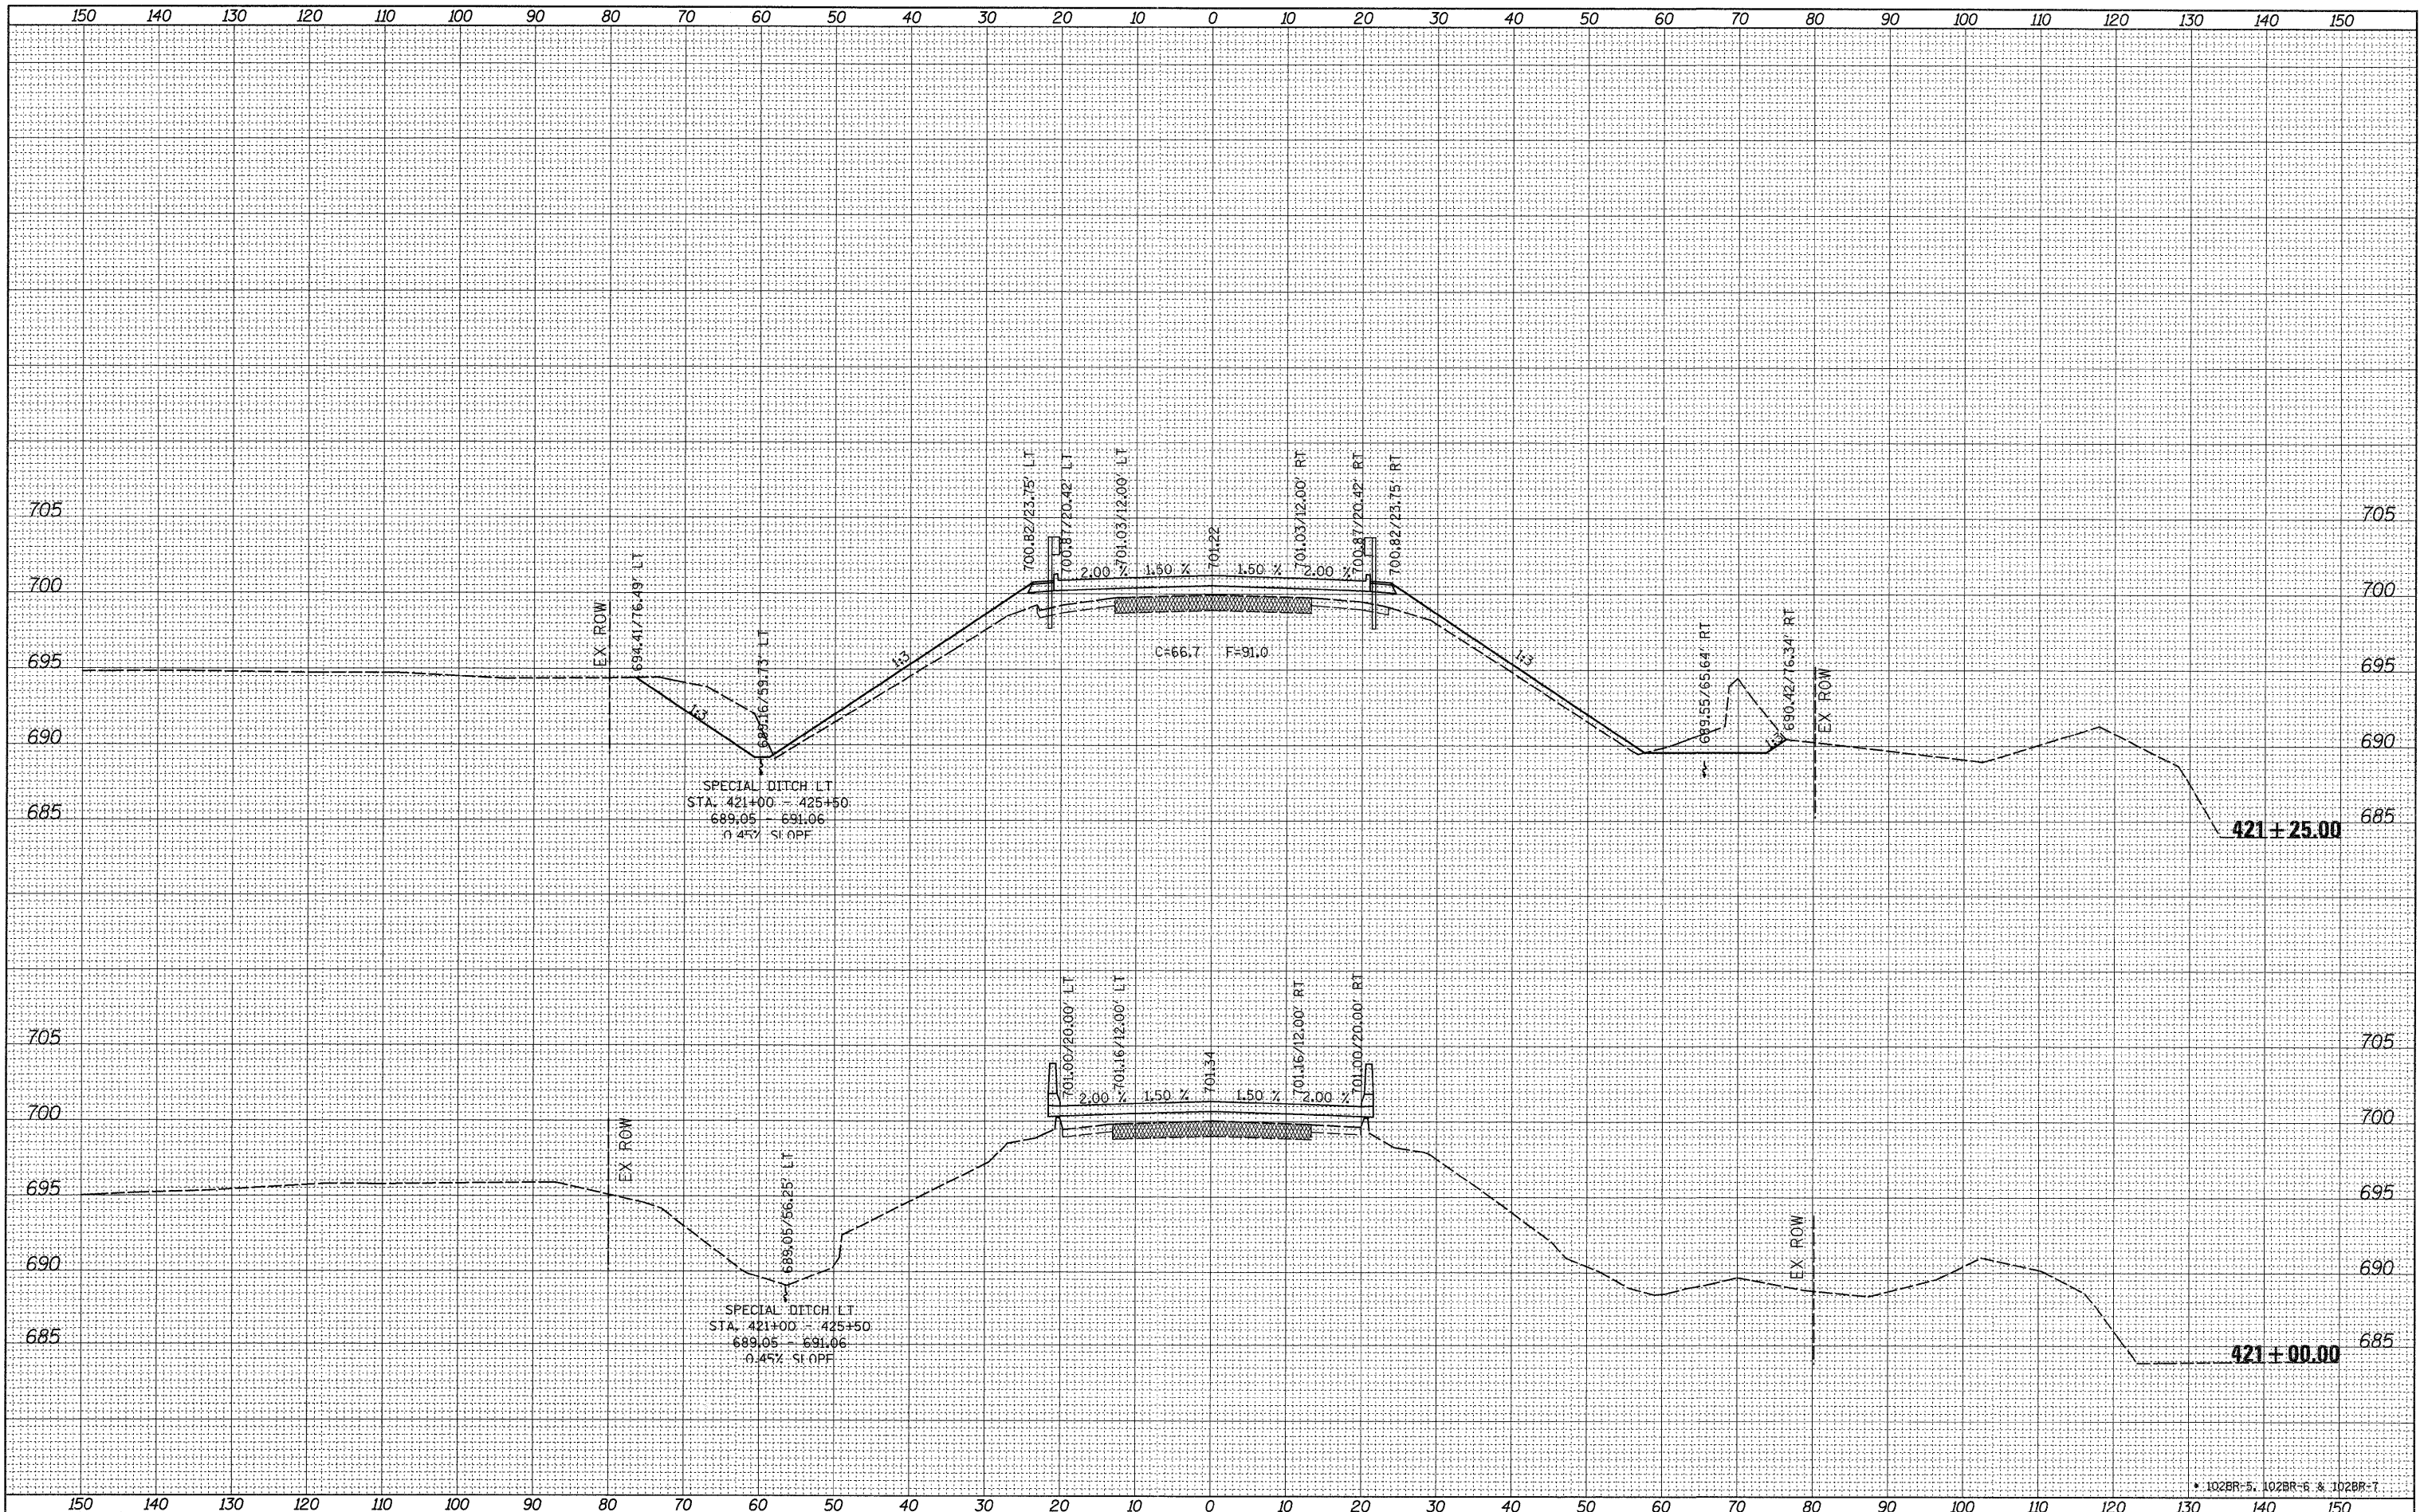

FILE NAME =  
 c:\pwork\pwork\grantpm\dms41812\0218807-x.scd

USER NAME = grantpm  
 ml.dgn  
 PLOT SCALE = 10.0000' / in.  
 PLOT DATE = Tue Aug 23 06:16:03 2011

DESIGNED -  
 DRAWN -  
 CHECKED -  
 DATE -

REVISED -  
 REVISED -  
 REVISED -  
 REVISED -

**STATE OF ILLINOIS  
 DEPARTMENT OF TRANSPORTATION**

**IL ROUTE 26  
 CROSS-SECTIONS**

SCALE: SHEET NO. OF SHEETS STA. 421+00.00 TO STA. 421+25.00

F.A.P. RTE. 316	SECTION *	COUNTY LEE	TOTAL SHEETS 216	SHEET NO. 209
CONTRACT NO. 64D57			ILLINOIS FED. AID PROJECT	