


DATE	
BY	
DESIGNED	
DRAWN	
CHECKED	
DATE	
FILE NAME	
USER NAME	
DESIGNED	
DRAWN	
CHECKED	
DATE	

DATE	
BY	
DESIGNED	
DRAWN	
CHECKED	
DATE	
FILE NAME	
USER NAME	
DESIGNED	
DRAWN	
CHECKED	
DATE	

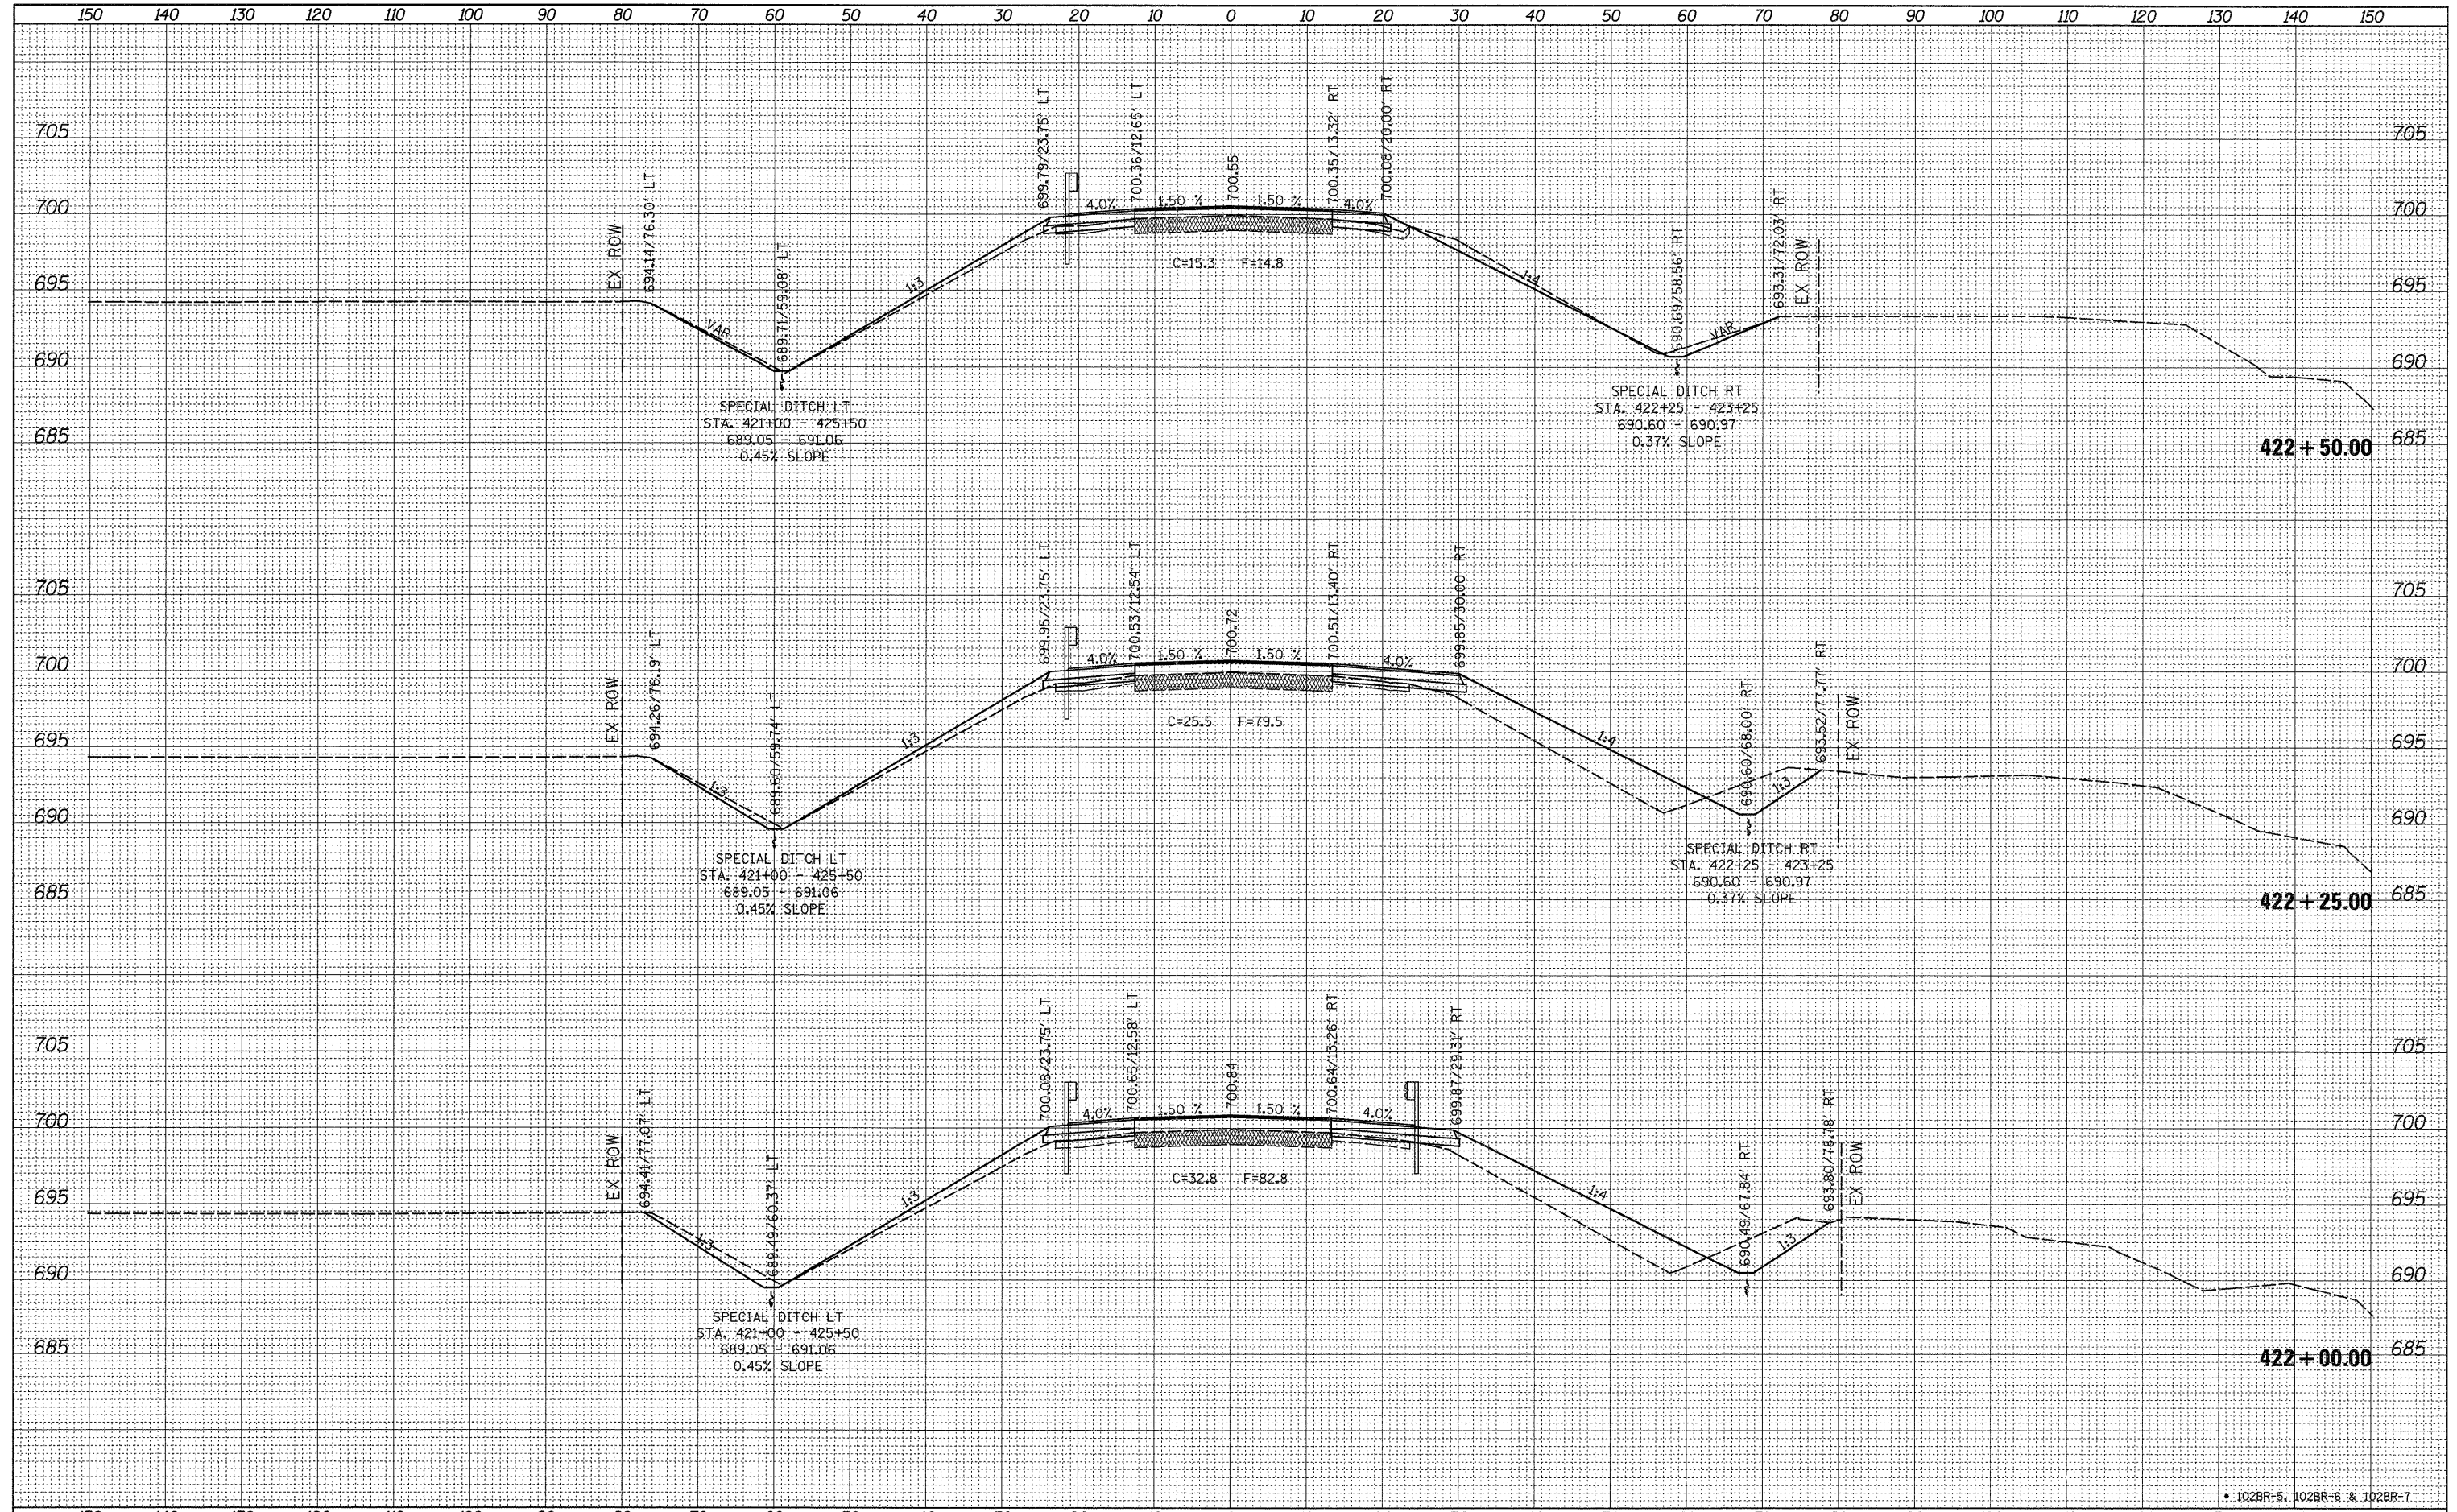

FILE NAME =	USER NAME = grantpm	DESIGNED -	REVISED -	<b>STATE OF ILLINOIS</b> <b>DEPARTMENT OF TRANSPORTATION</b>				<b>IL ROUTE 26</b> <b>CROSS-SECTIONS</b>				F.A.P. RTE.	SECTION	COUNTY	TOTAL SHEETS	SHEET NO.
ct:\pw_work\pwsdot\grantpm\dms41812\0218887-xsc.mxd		DRAWN -	REVISED -									316	*	LEE	216	211
PLOT SCALE = 1/8" = 1'		CHECKED -	REVISED -									CONTRACT NO. 64D57				
PLOT DATE = Tue Aug 23 06:16:05 2011		DATE -	REVISED -									ILLINOIS FED. AID PROJECT				
SCALE:				SHEET NO. OF SHEETS				STA. 422+00.00 TO STA. 422+50.00								