


DATE	
BY	
FINAL SURVEY	
SURVEYED	
TEMPLATE	
NOTE BOOK	
AREAS CHECKED	
NO.	

DATE	
BY	
ORIGINAL SURVEY	
PLOTTED	
TEMPLATE	
NOTE BOOK	
AREAS CHECKED	
NO.	

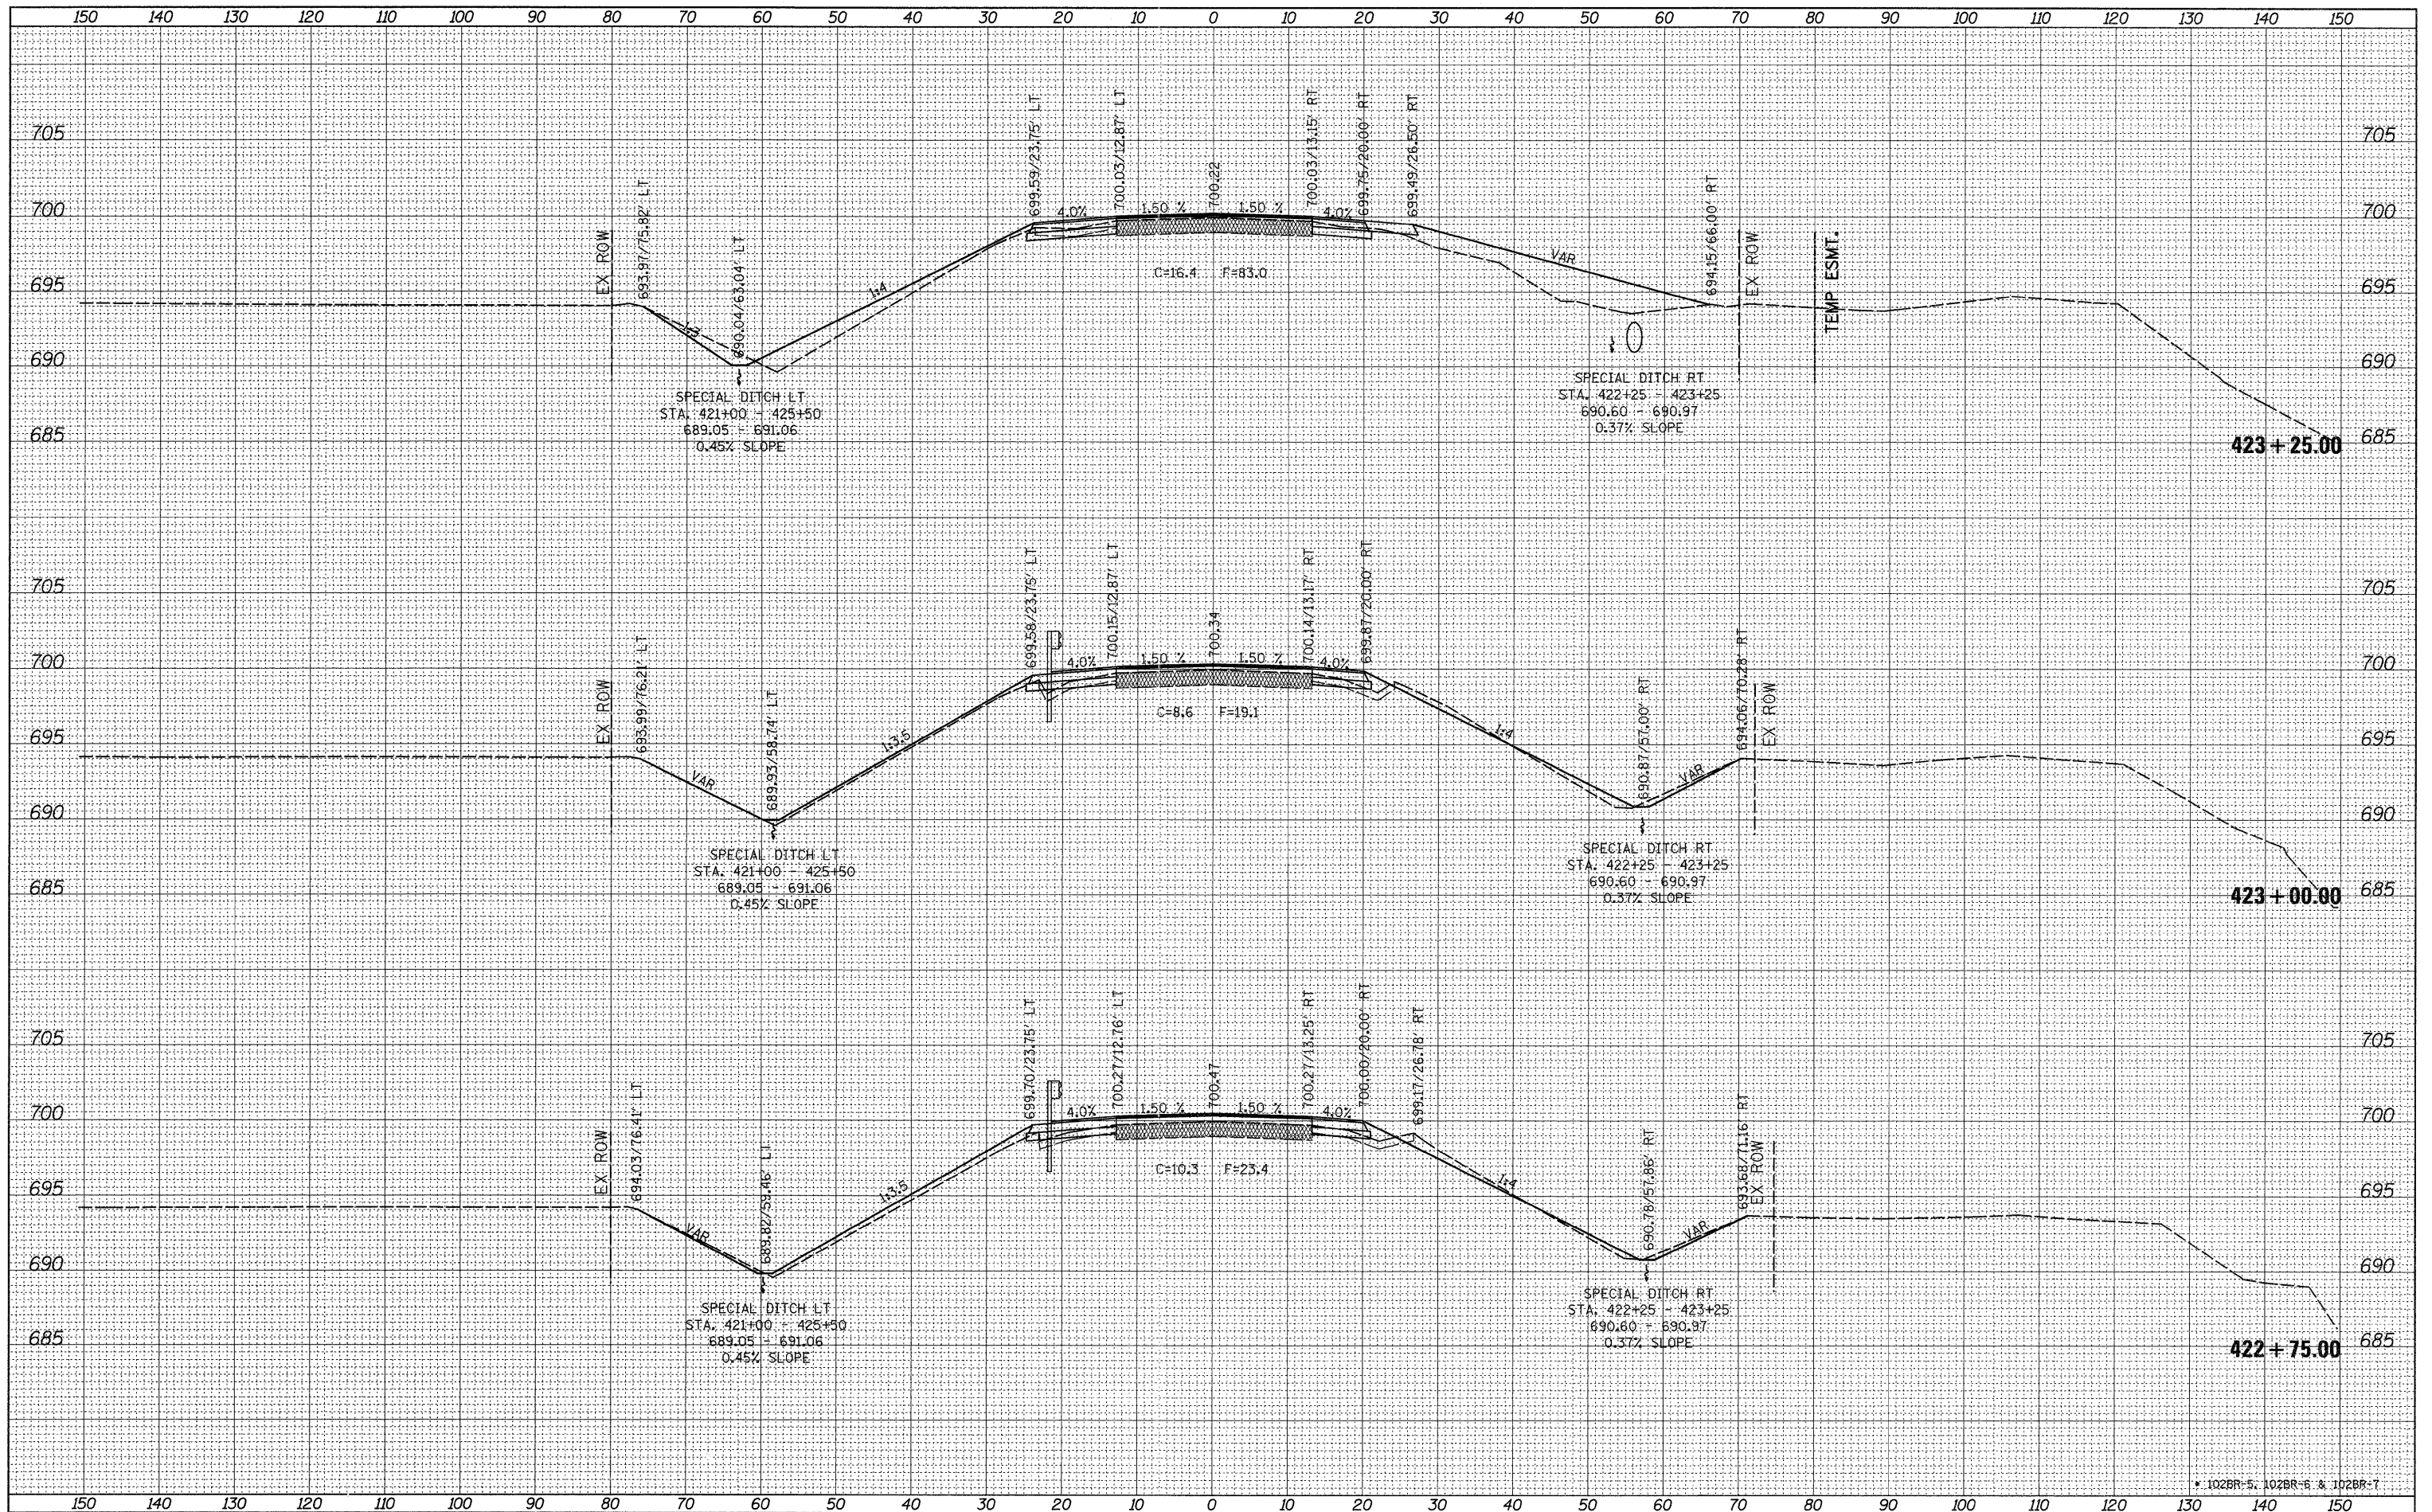

FILE NAME =	USER NAME = grantpm	DESIGNED -	REVISED -	STATE OF ILLINOIS DEPARTMENT OF TRANSPORTATION				IL ROUTE 26 CROSS-SECTIONS				F.A.P. R.T.E.	SECTION	COUNTY	TOTAL SHEETS	SHEET NO.
c:\pw\work\pwsdot\grantpm\dms41812\0218887-ssc	ml.dgn	DRAWN -	REVISED -									316	*	LEE	216	212
PLOT SCALE = 18.0000' / 1/4"	CHECKED -	REVISED -	REVISED -	SCALE: SHEET NO. OF SHEETS STA. 422+75.00 TO STA. 423+25.00				CONTRACT NO. 64D57								
PLOT DATE = Tue Aug 23 06:16:06 2011	DATE -	REVISED -	REVISED -	ILLINOIS FED. AID PROJECT												