


DATE	
BY	
FINAL SURVEY	
PLOTTED	
TEMPLATE	
NOTE BOOK	
AREAS CHECKED	
NO.	

DATE	
BY	
ORIGINAL SURVEY	
PLOTTED	
TEMPLATE	
NOTE BOOK	
AREAS CHECKED	
NO.	

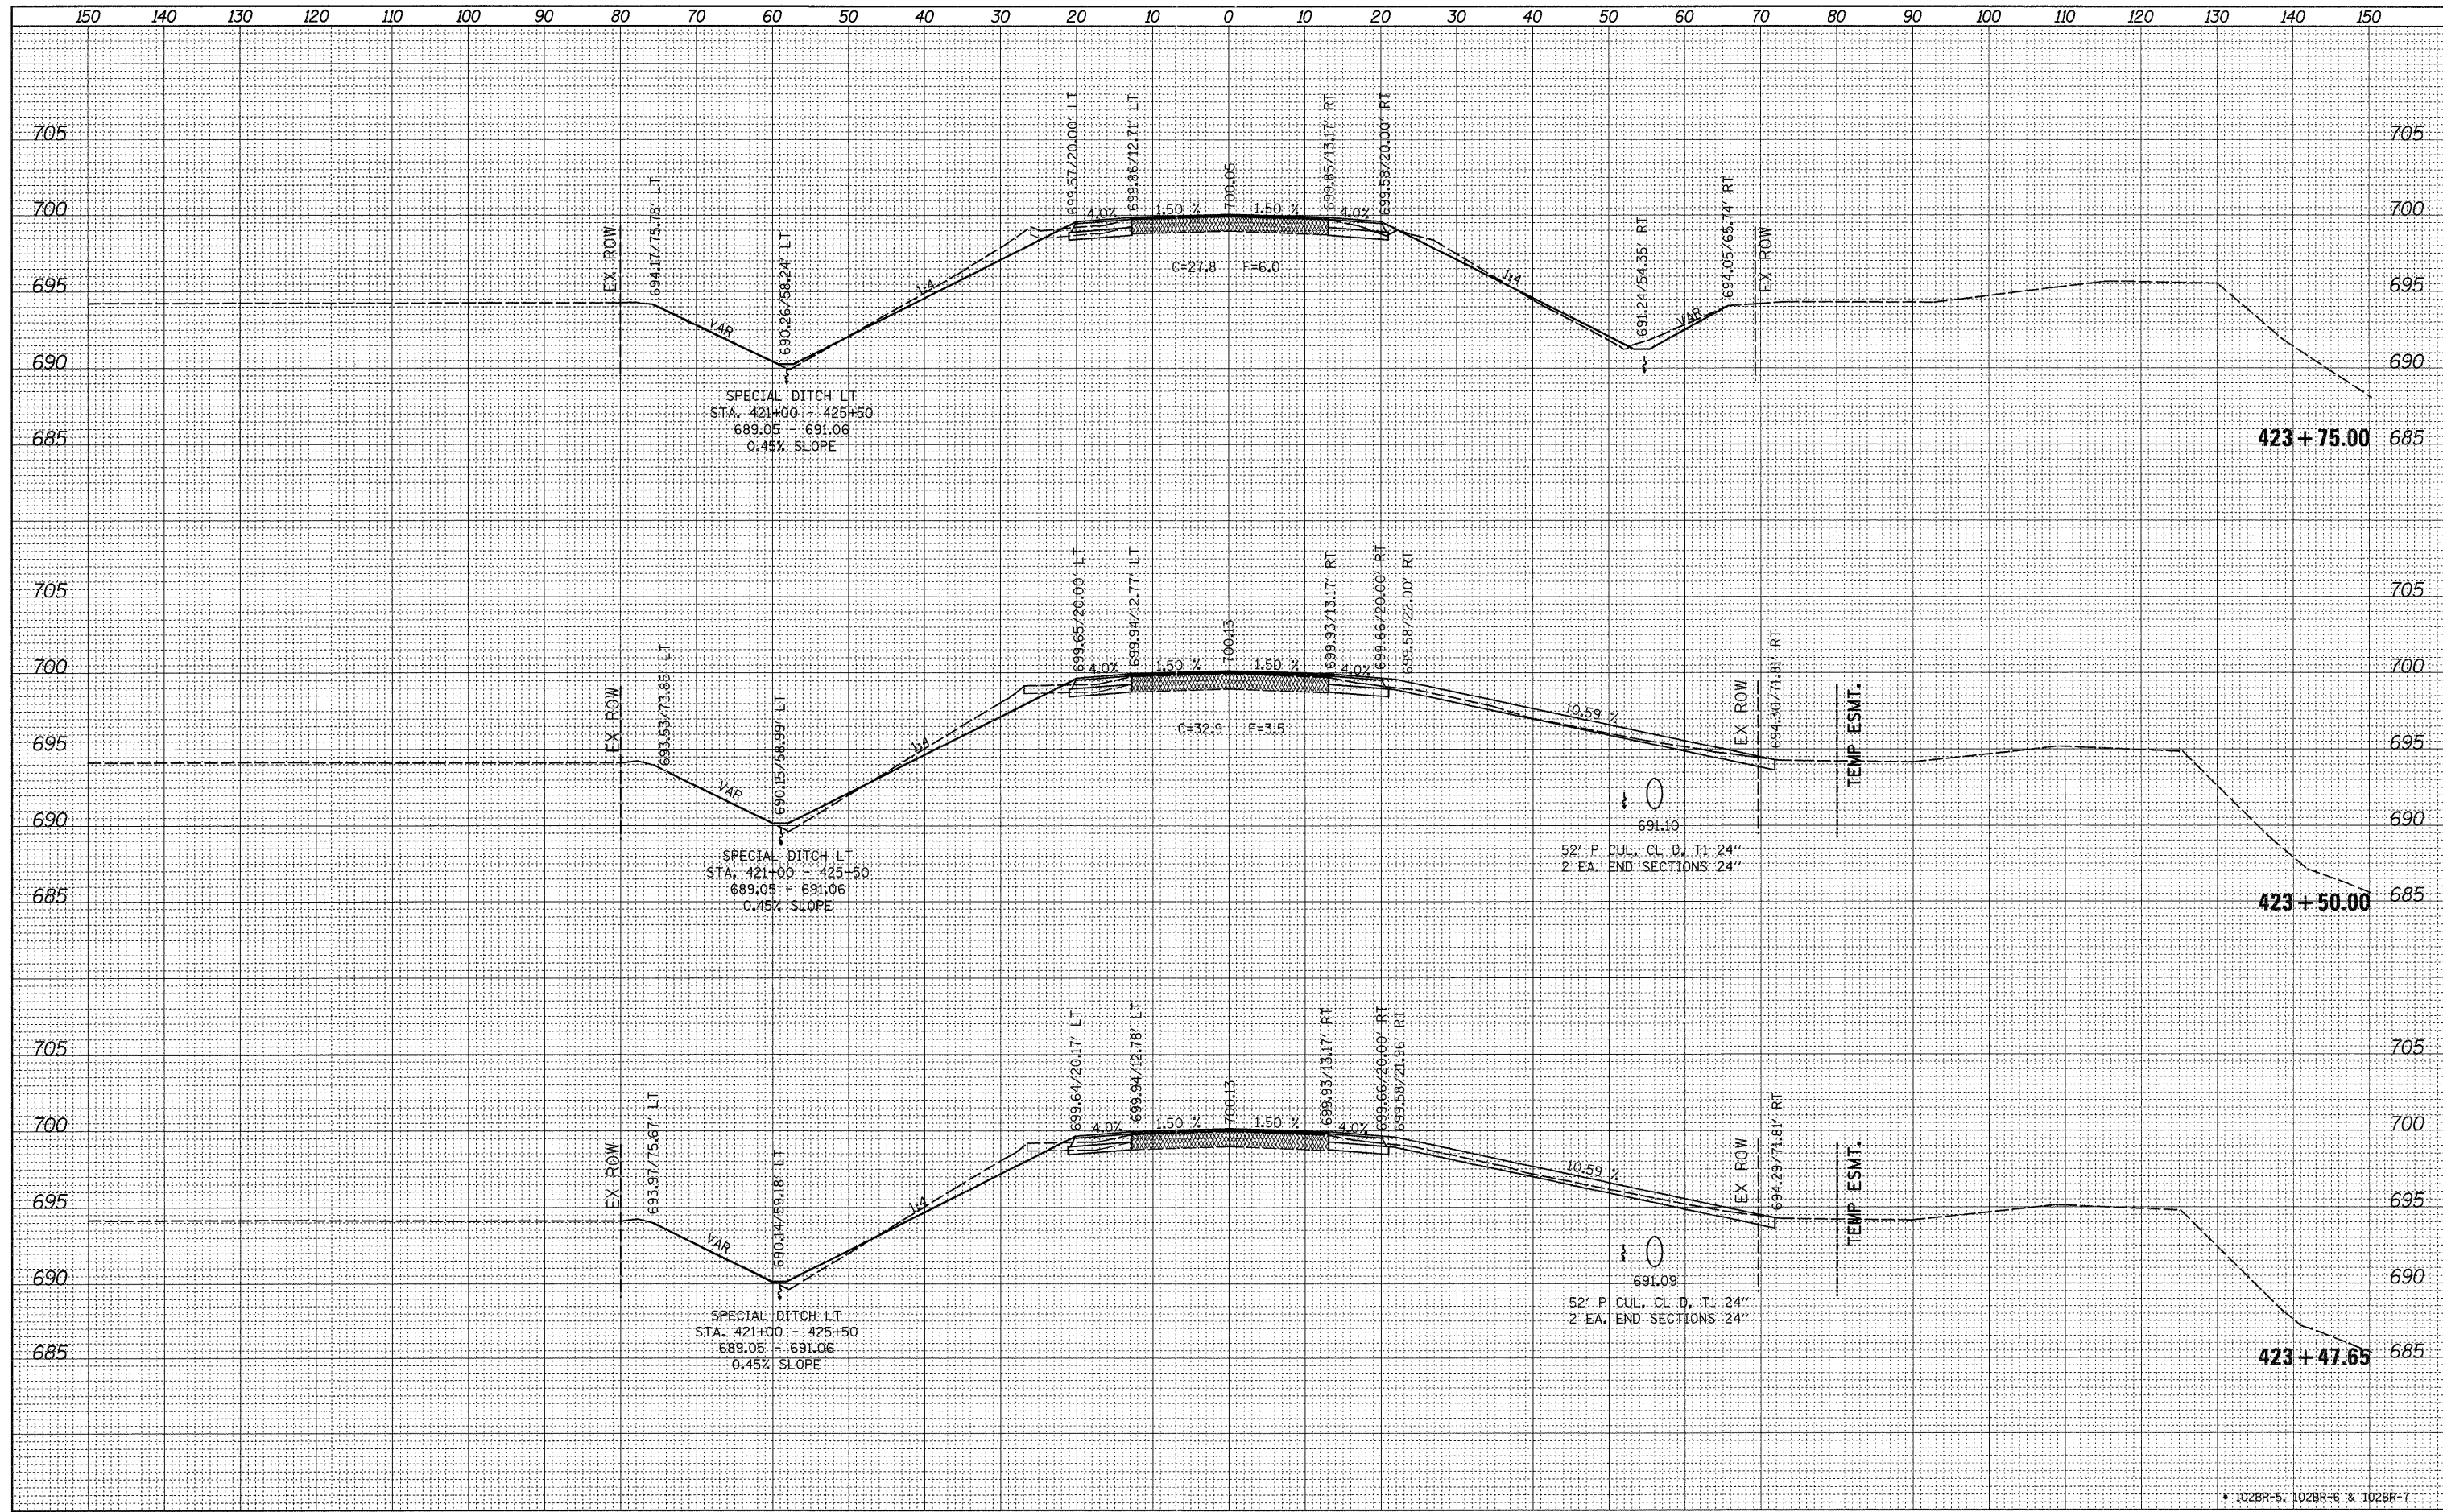

FILE NAME =	USER NAME = grantpm	DESIGNED -	REVISED -	<b>STATE OF ILLINOIS</b> <b>DEPARTMENT OF TRANSPORTATION</b>				<b>IL ROUTE 26</b> <b>CROSS-SECTIONS</b>				F.A.P. RATE =	SECTION	COUNTY	TOTAL SHEETS	SHEET NO.
ct:\pwork\pwork\grantpm\dms41812\0210007-xsc	ml.dgn	DRAWN -	REVISED -									316	*	LEE	216	213
PLOT SCALE = 10.0000' / 1in.	CHECKED -	REVISED -	CONTRACT NO. 64D57													
PLOT DATE = Tue Aug 23 06:16:07 2011	DATE -	REVISED -	ILLINOIS FED. AID PROJECT													
				SCALE:	SHEET NO.	OF SHEETS	STA. 423+47.65 TO STA. 423+75.00									