


DATE	
BY	
FINAL SURVEY	
SURVEYED	
PLOTTED	
TEMPLATE	
NOTE BOOK	
AREAS CHECKED	
NO.	

DATE	
BY	
ORIGINAL SURVEY	
SURVEYED	
PLOTTED	
TEMPLATE	
NOTE BOOK	
AREAS CHECKED	
NO.	

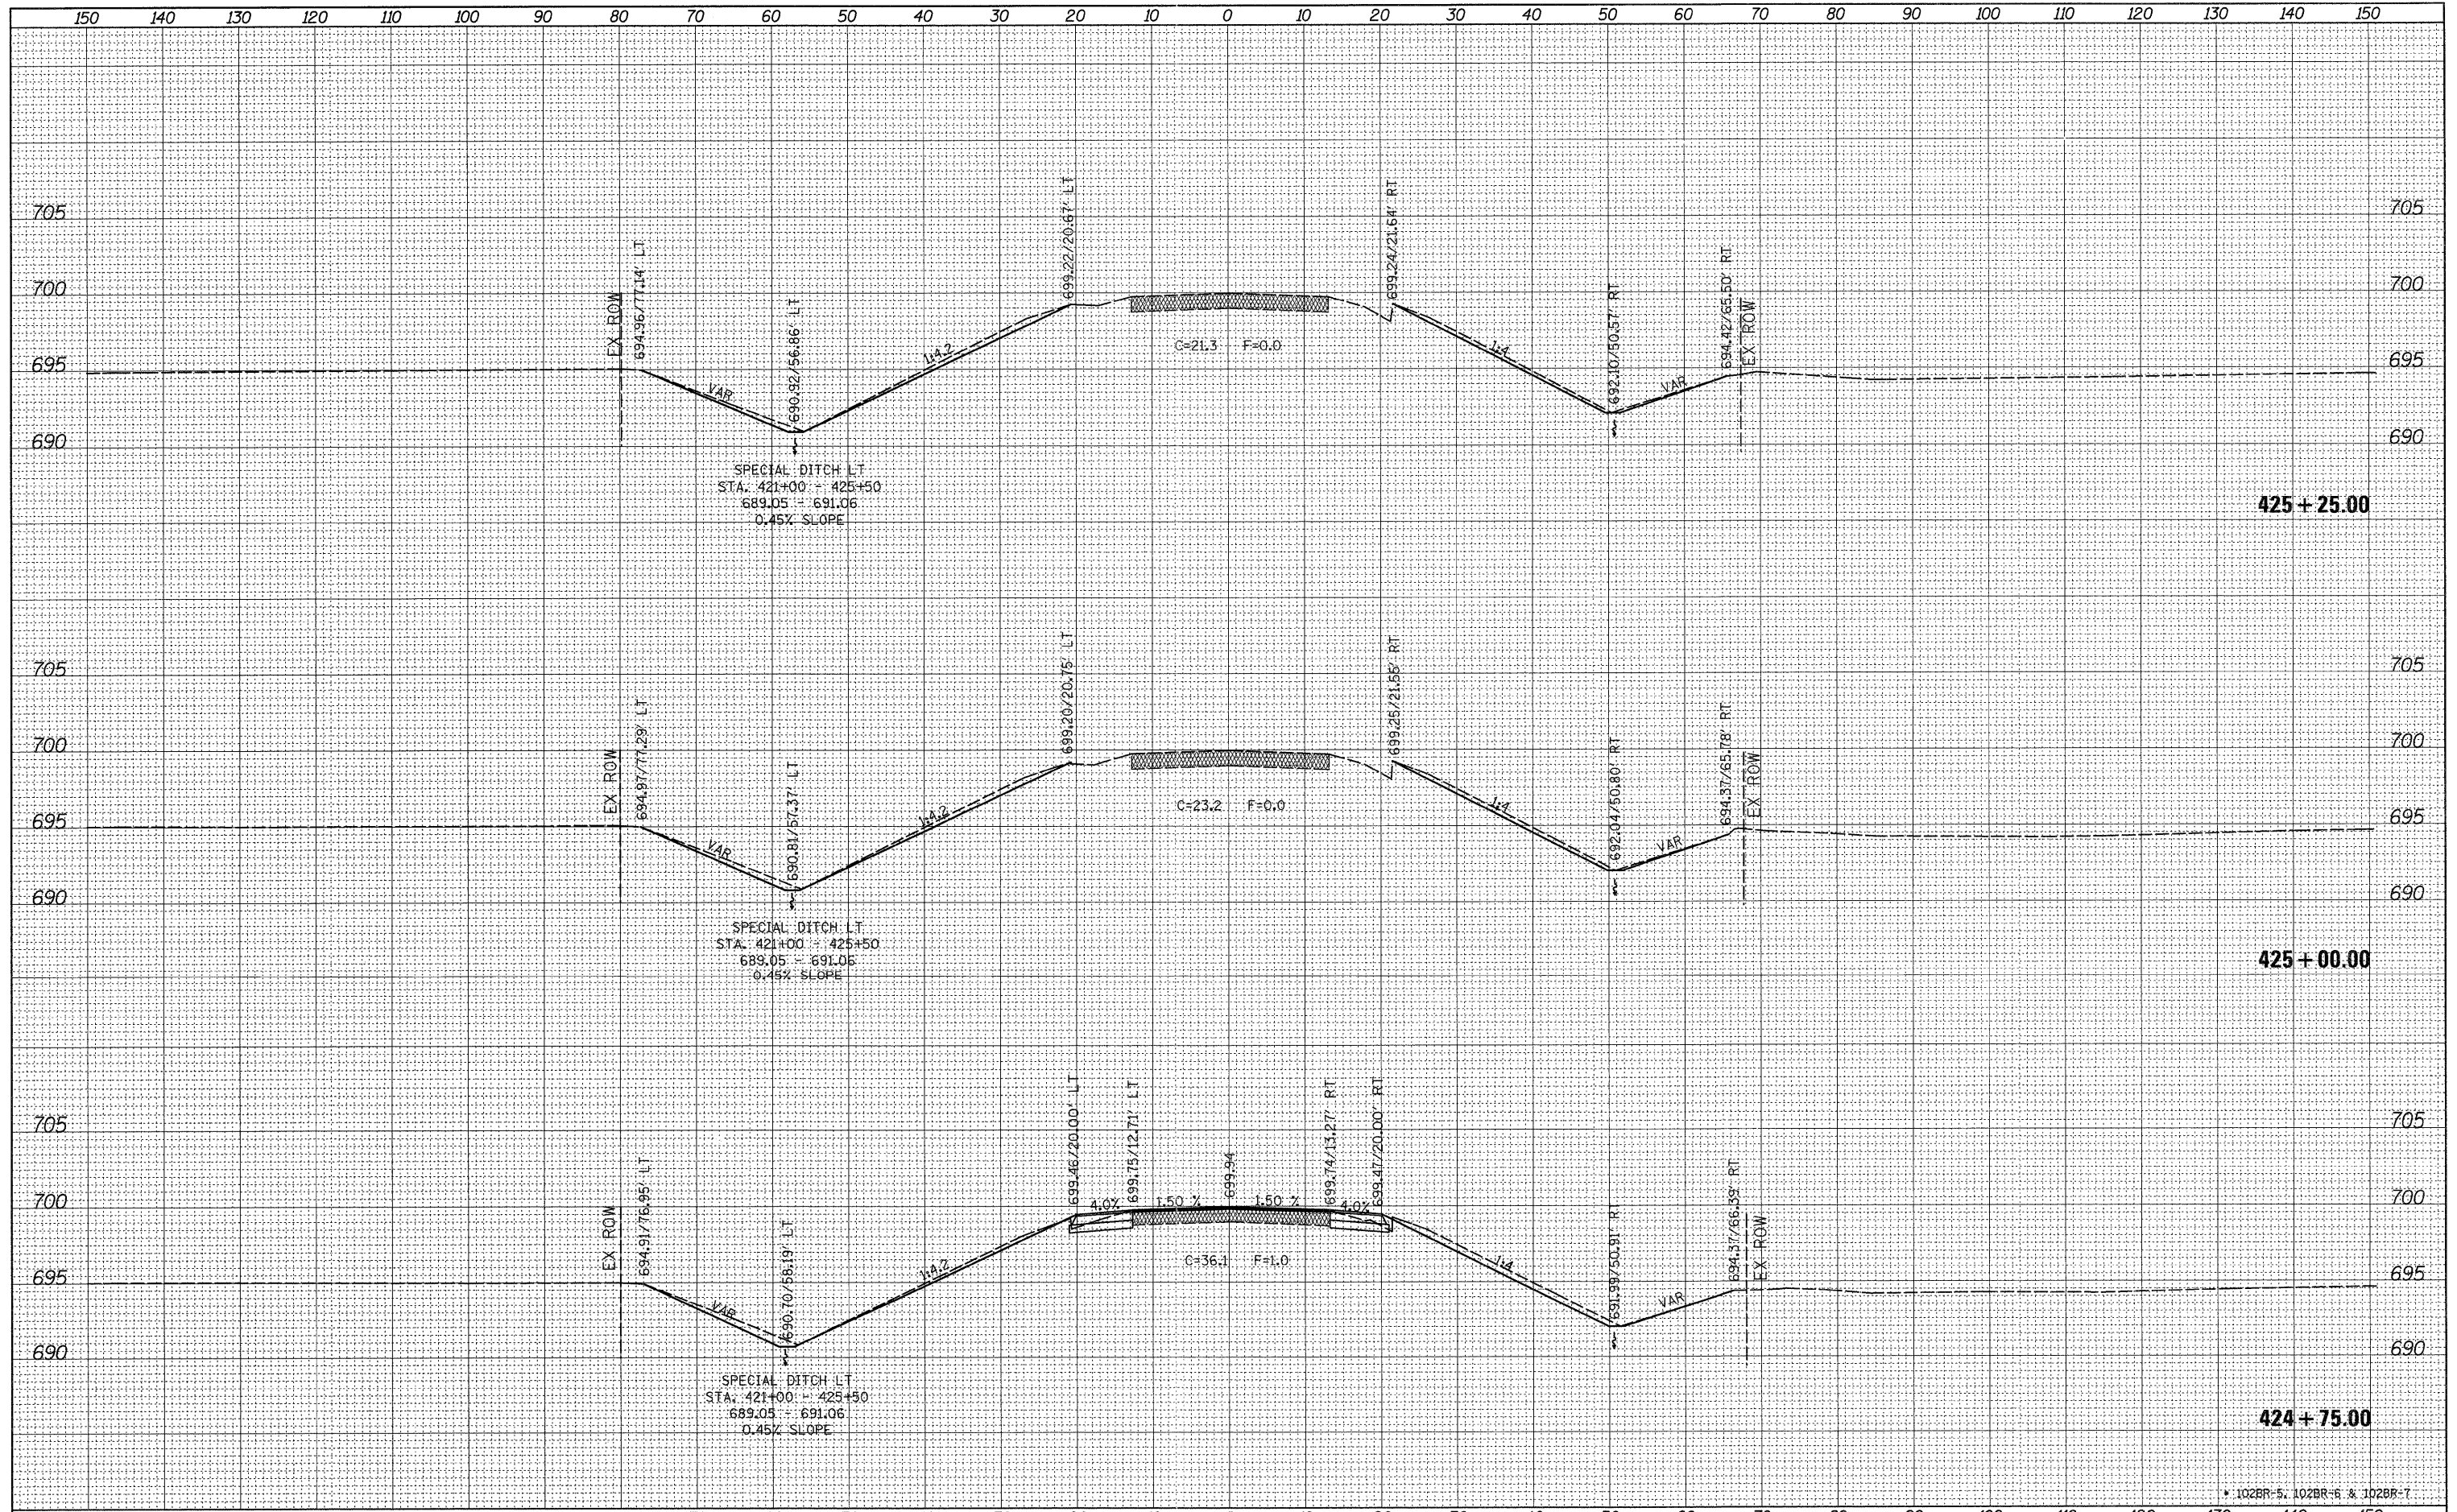

FILE NAME =	USER NAME = grantpm	DESIGNED -	REVISED -	STATE OF ILLINOIS DEPARTMENT OF TRANSPORTATION	IL ROUTE 26 CROSS-SECTIONS	F.A.P. RTE.	SECTION	COUNTY	TOTAL SHEETS	SHEET NO.	
ct:\pw_work\pwsdot\grantpm\dms41812\0210807-xsc.mxdgn						SCALE: SHEET NO. OF SHEETS STA. 424+75.00 TO STA. 425+25.00					
PLOT SCALE = 10.0000' / in.						316 * LEE 216 215					
PLOT DATE = Tue Aug 23 06:16:11 2011						CONTRACT NO. 64D57 ILLINOIS FED. AID PROJECT					