




F.A.P. RTE.	SECTION	COUNTY	TOTAL SHEETS	SHEET NO.
326	(5CS,13C,108,109R)	KENDALL	931	29
STA.		TO STA.		
FED. ROAD DIST. NO.		ILLINOIS FED. AID PROJECT		

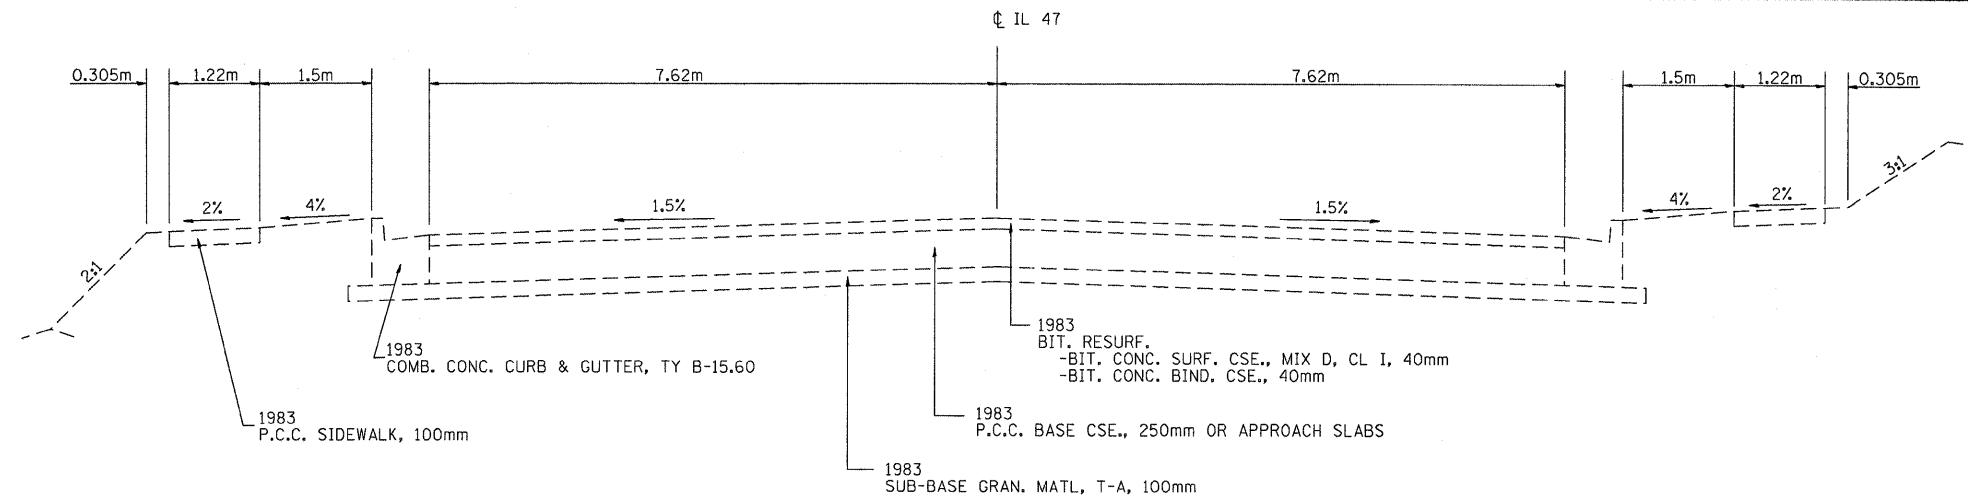

IL ROUTE 47
EXISTING TYPICAL SECTION
STA. 21+233.97 TO STA. 21+358.44

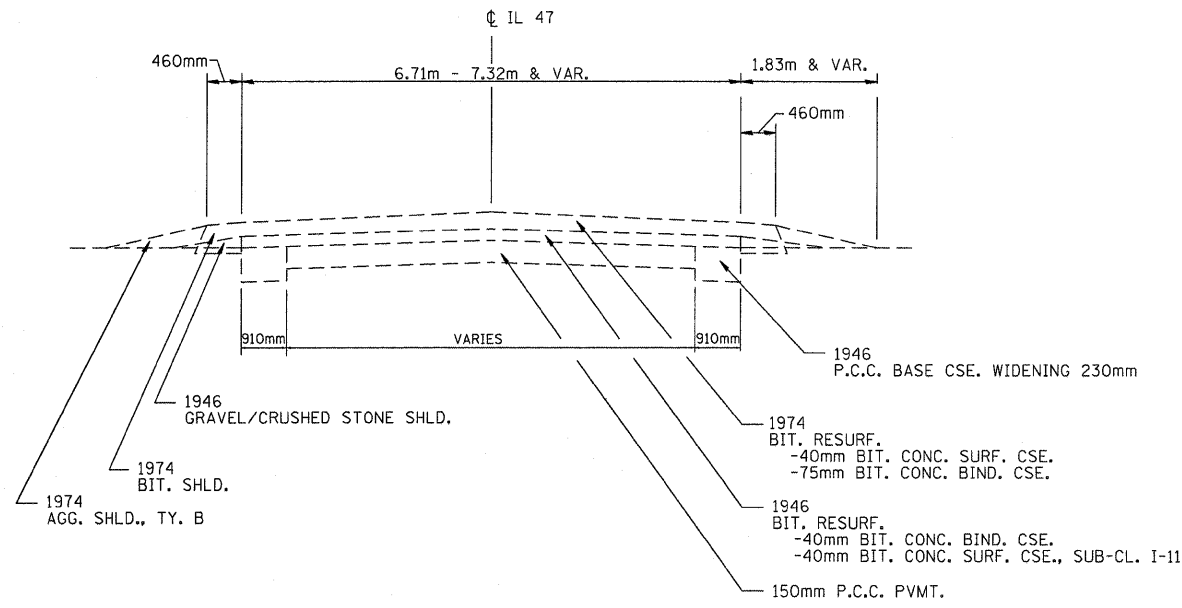

IL ROUTE 47
EXISTING TYPICAL SECTION
STA. 21+358.44 TO STA. 22+086.000

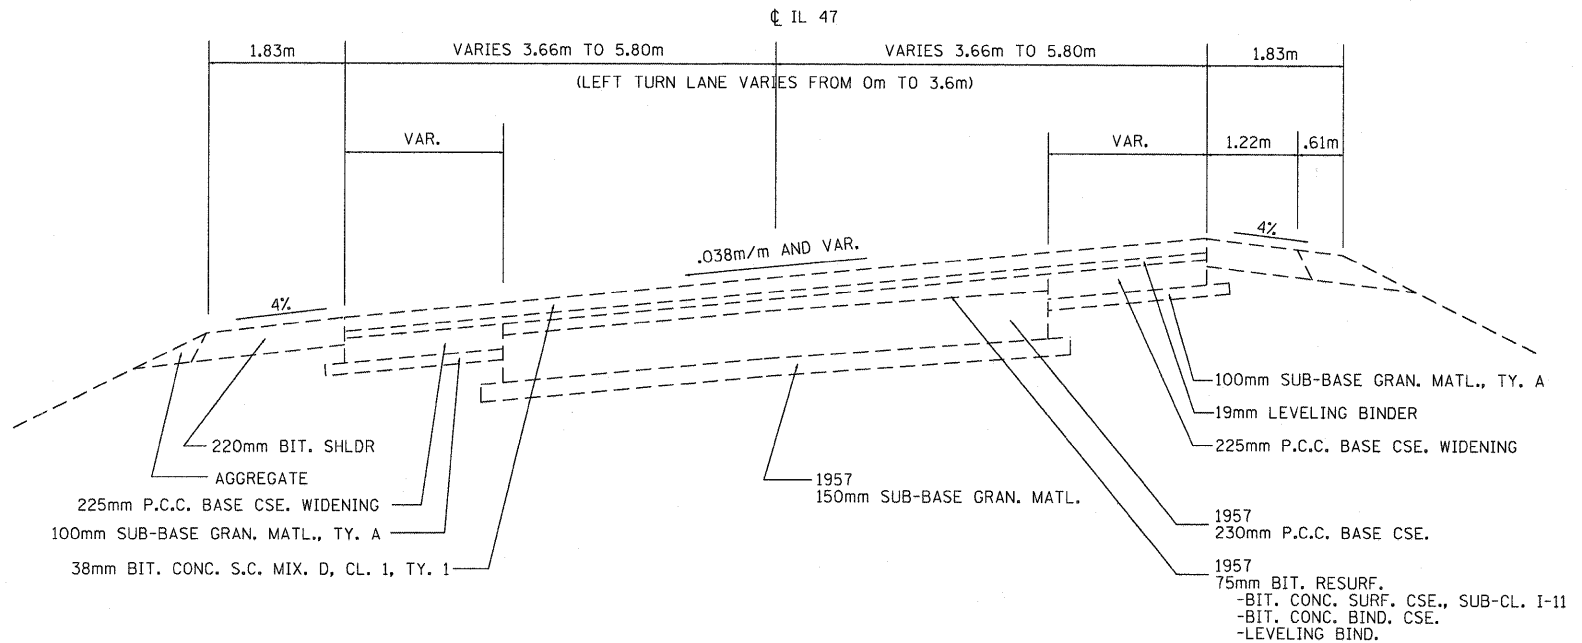

IL ROUTE 47
EXISTING TYPICAL SECTION
STA. 22+086.000 TO STA. 22+424.000

FILE: \$FILES\$
PLOTTED: 9/21/2011

REVISIONS		ILLINOIS DEPARTMENT OF TRANSPORTATION
NAME	DATE	
		EXISTING TYPICAL SECTION FAP 326 (IL. RTE. 47)
DATE		DRAWN BY CHECKED BY

HMG JOB NO. 5122