



F.A.P. RTE.	SECTION	COUNTY	TOTAL SHEETS	SHEET NO.
326	(SCS,13C,108,109)R	KENDALL	931	32
STA.		TO STA.		
FED. ROAD DIST. NO.		ILLINOIS	FED. AID PROJECT	

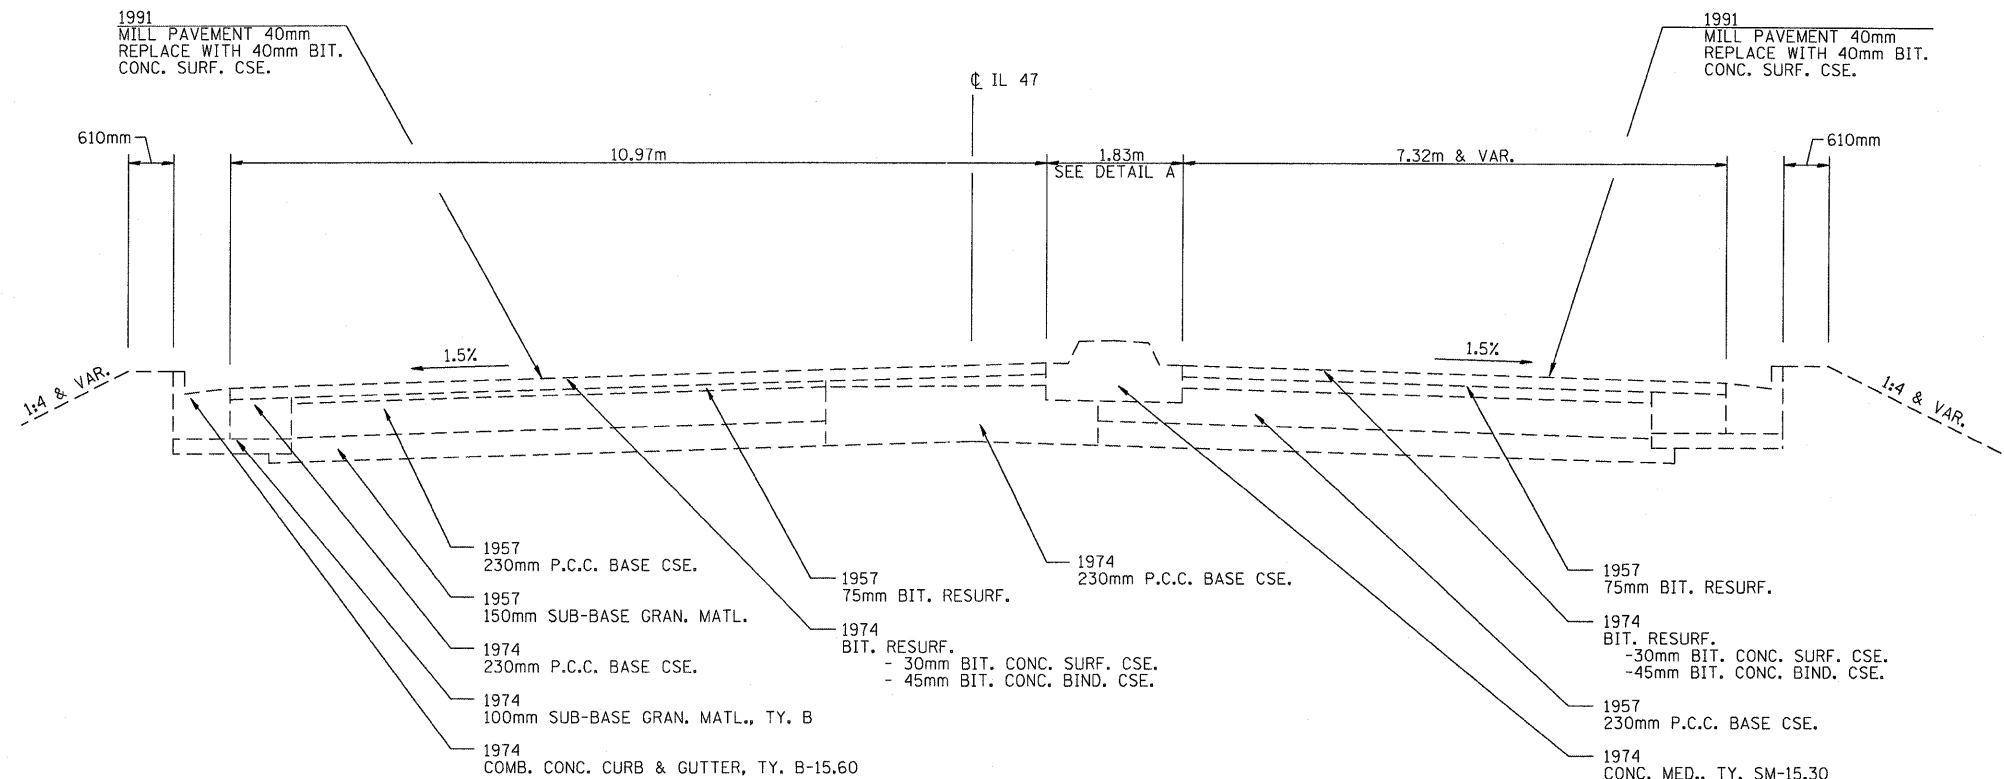

**IL ROUTE 47  
EXISTING TYPICAL SECTION**  
STA. 22+715.32 TO STA. 22+827.90

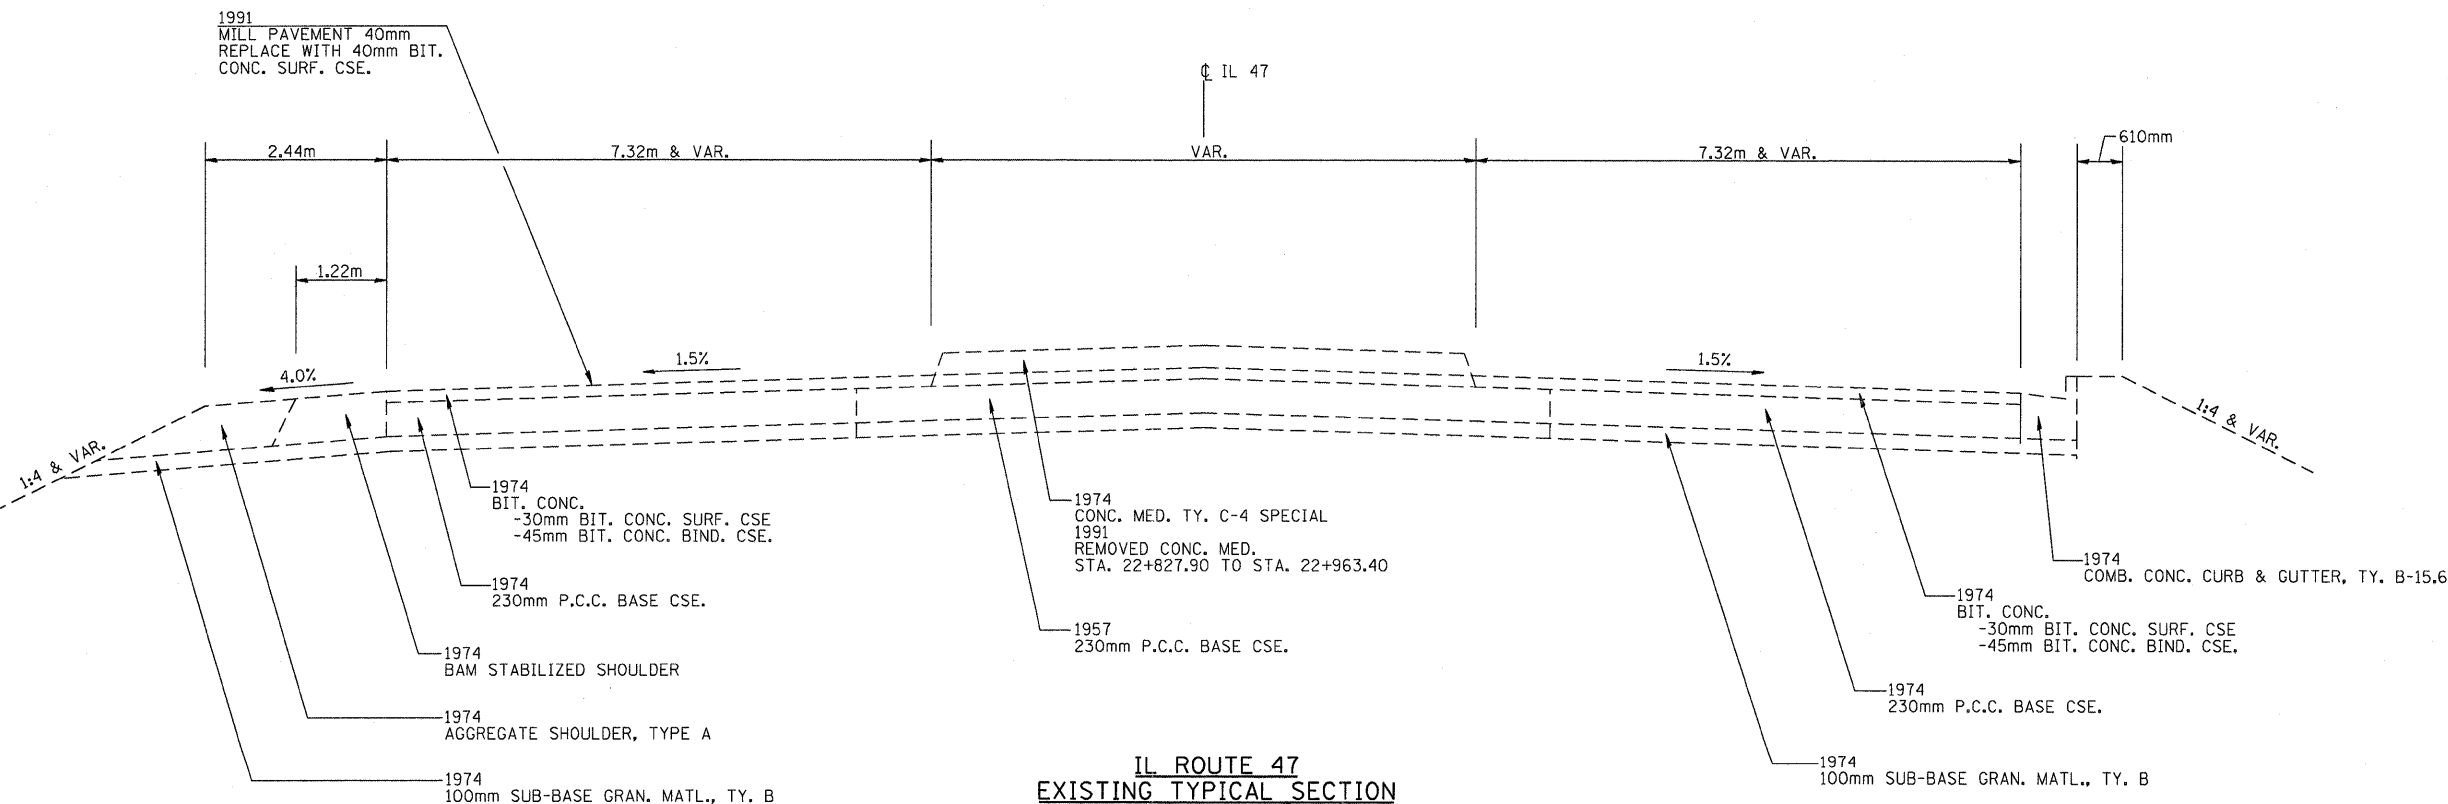

**IL ROUTE 47  
EXISTING TYPICAL SECTION**  
STA. 22+827.90 TO STA. 22+963.40

REVISIONS	
NAME	DATE

ILLINOIS DEPARTMENT OF TRANSPORTATION  
**EXISTING TYPICAL SECTION**  
**FAP 326 (IL. RTE. 47)**  
DRAWN BY \_\_\_\_\_  
CHECKED BY \_\_\_\_\_  
DATE \_\_\_\_\_

FILE: \$FILE\$  
PLOTTED: 9/21/2011

HMG JOB NO. 5122