




F.A.P. RTE.	SECTION	COUNTY	TOTAL SHEETS	SHEET NO.
326	(SCS,13C,108,109)R	KENDALL	931	35
STA.		TO STA.		
FED. ROAD DIST. NO.		ILLINOIS FED. AID PROJECT		

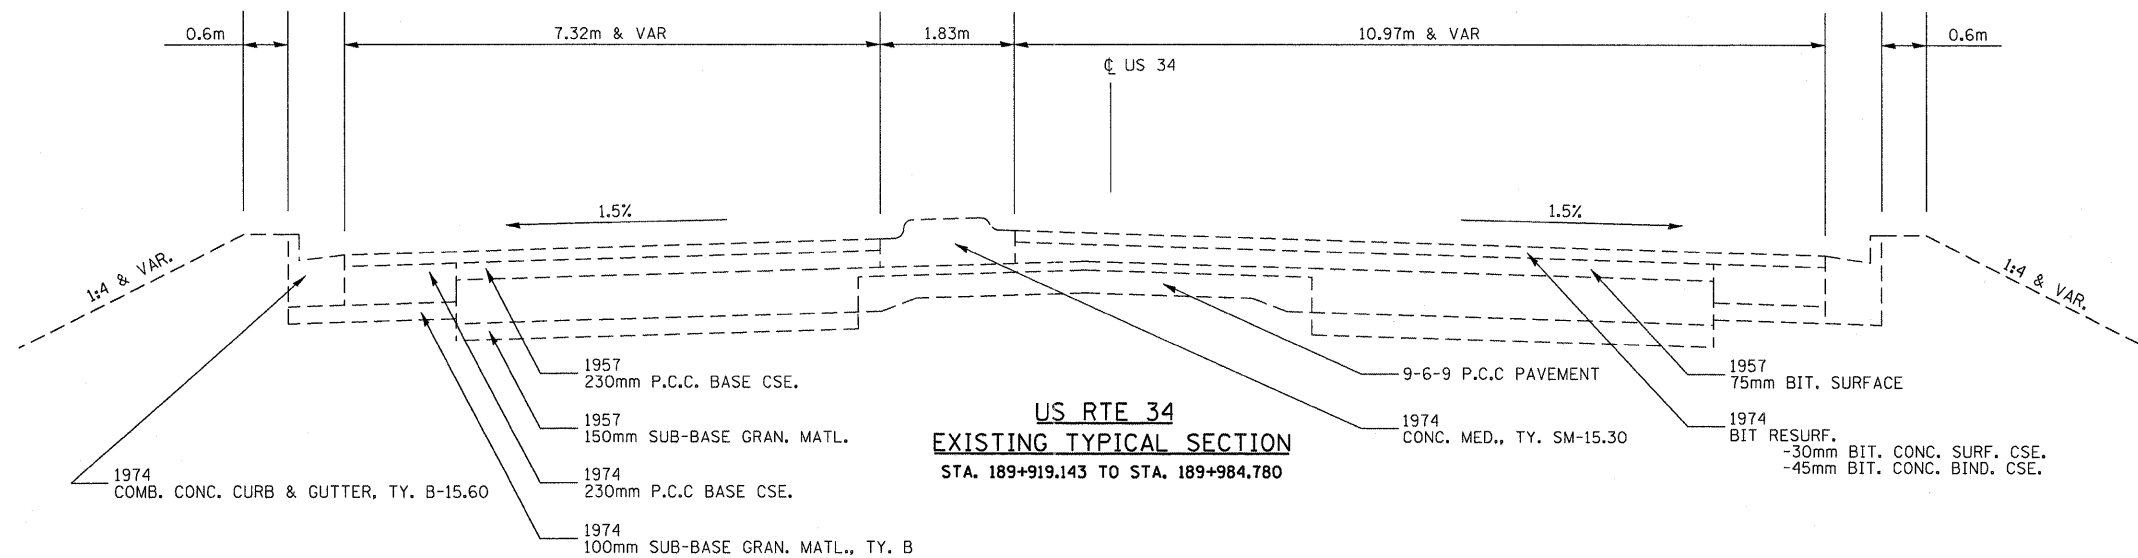

**US RTE 34**  
**EXISTING TYPICAL SECTION**  
STA. 189+919.143 TO STA. 189+984.780

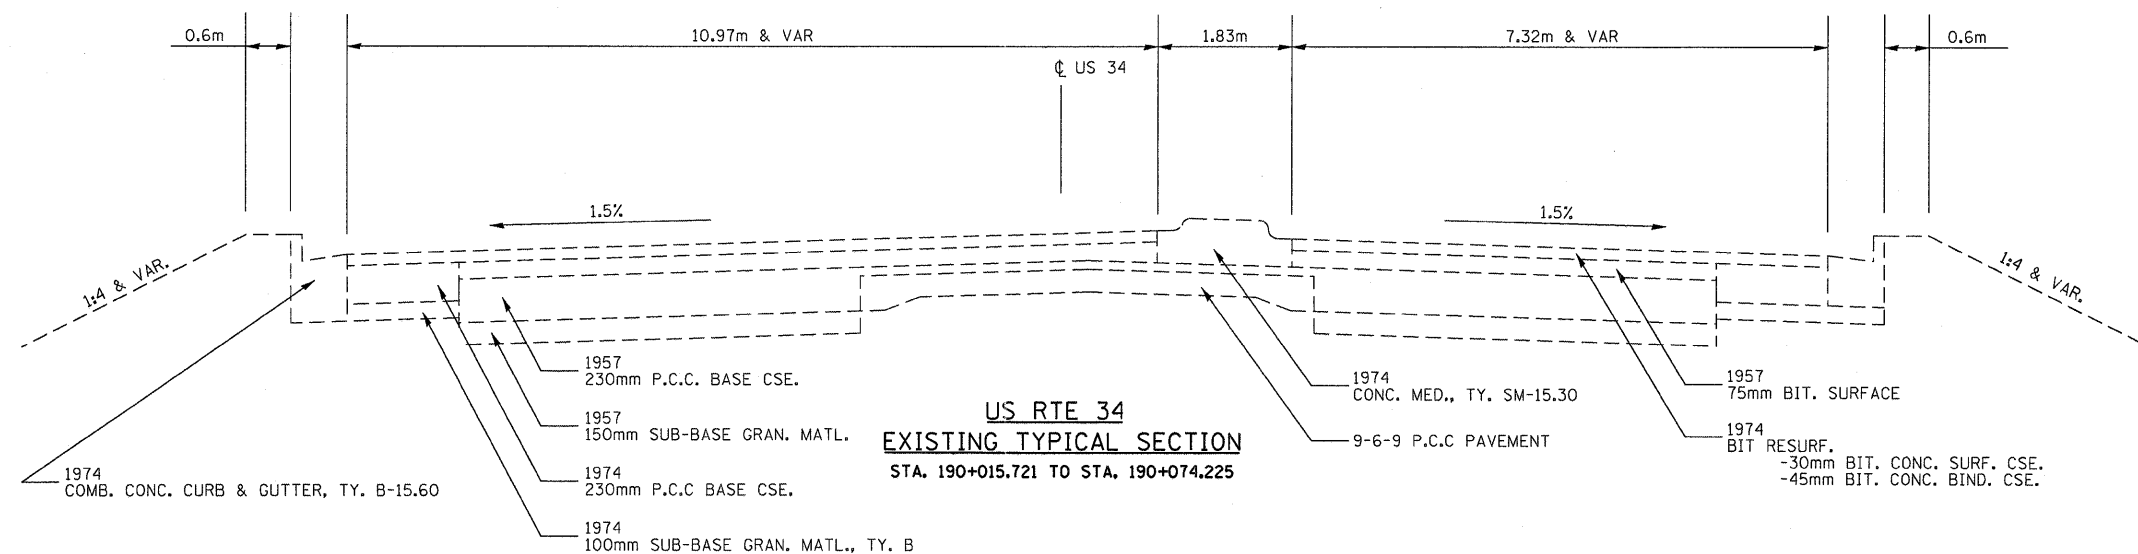

**US RTE 34**  
**EXISTING TYPICAL SECTION**  
STA. 190+015.721 TO STA. 190+074.225

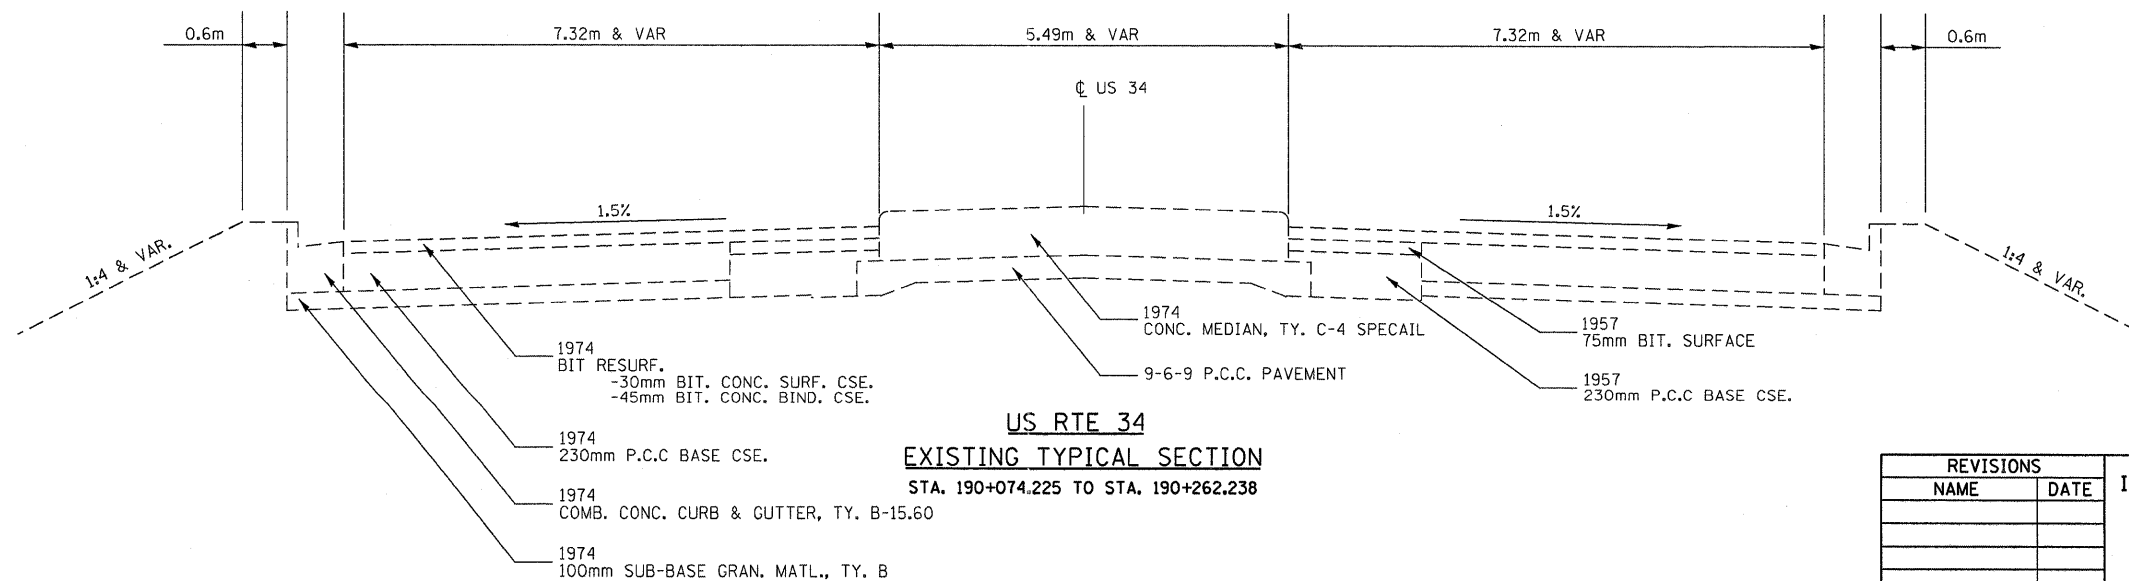

**US RTE 34**  
**EXISTING TYPICAL SECTION**  
STA. 190+074.225 TO STA. 190+262.238

REVISIONS	
NAME	DATE

ILLINOIS DEPARTMENT OF TRANSPORTATION

**EXISTING TYPICAL SECTION**  
**US ROUTE 34**

DATE \_\_\_\_\_ DRAWN BY \_\_\_\_\_  
CHECKED BY \_\_\_\_\_

FILE: \$FILES\$  
PLOTTED: 9/21/2011

HMG JOB NO. 5122