

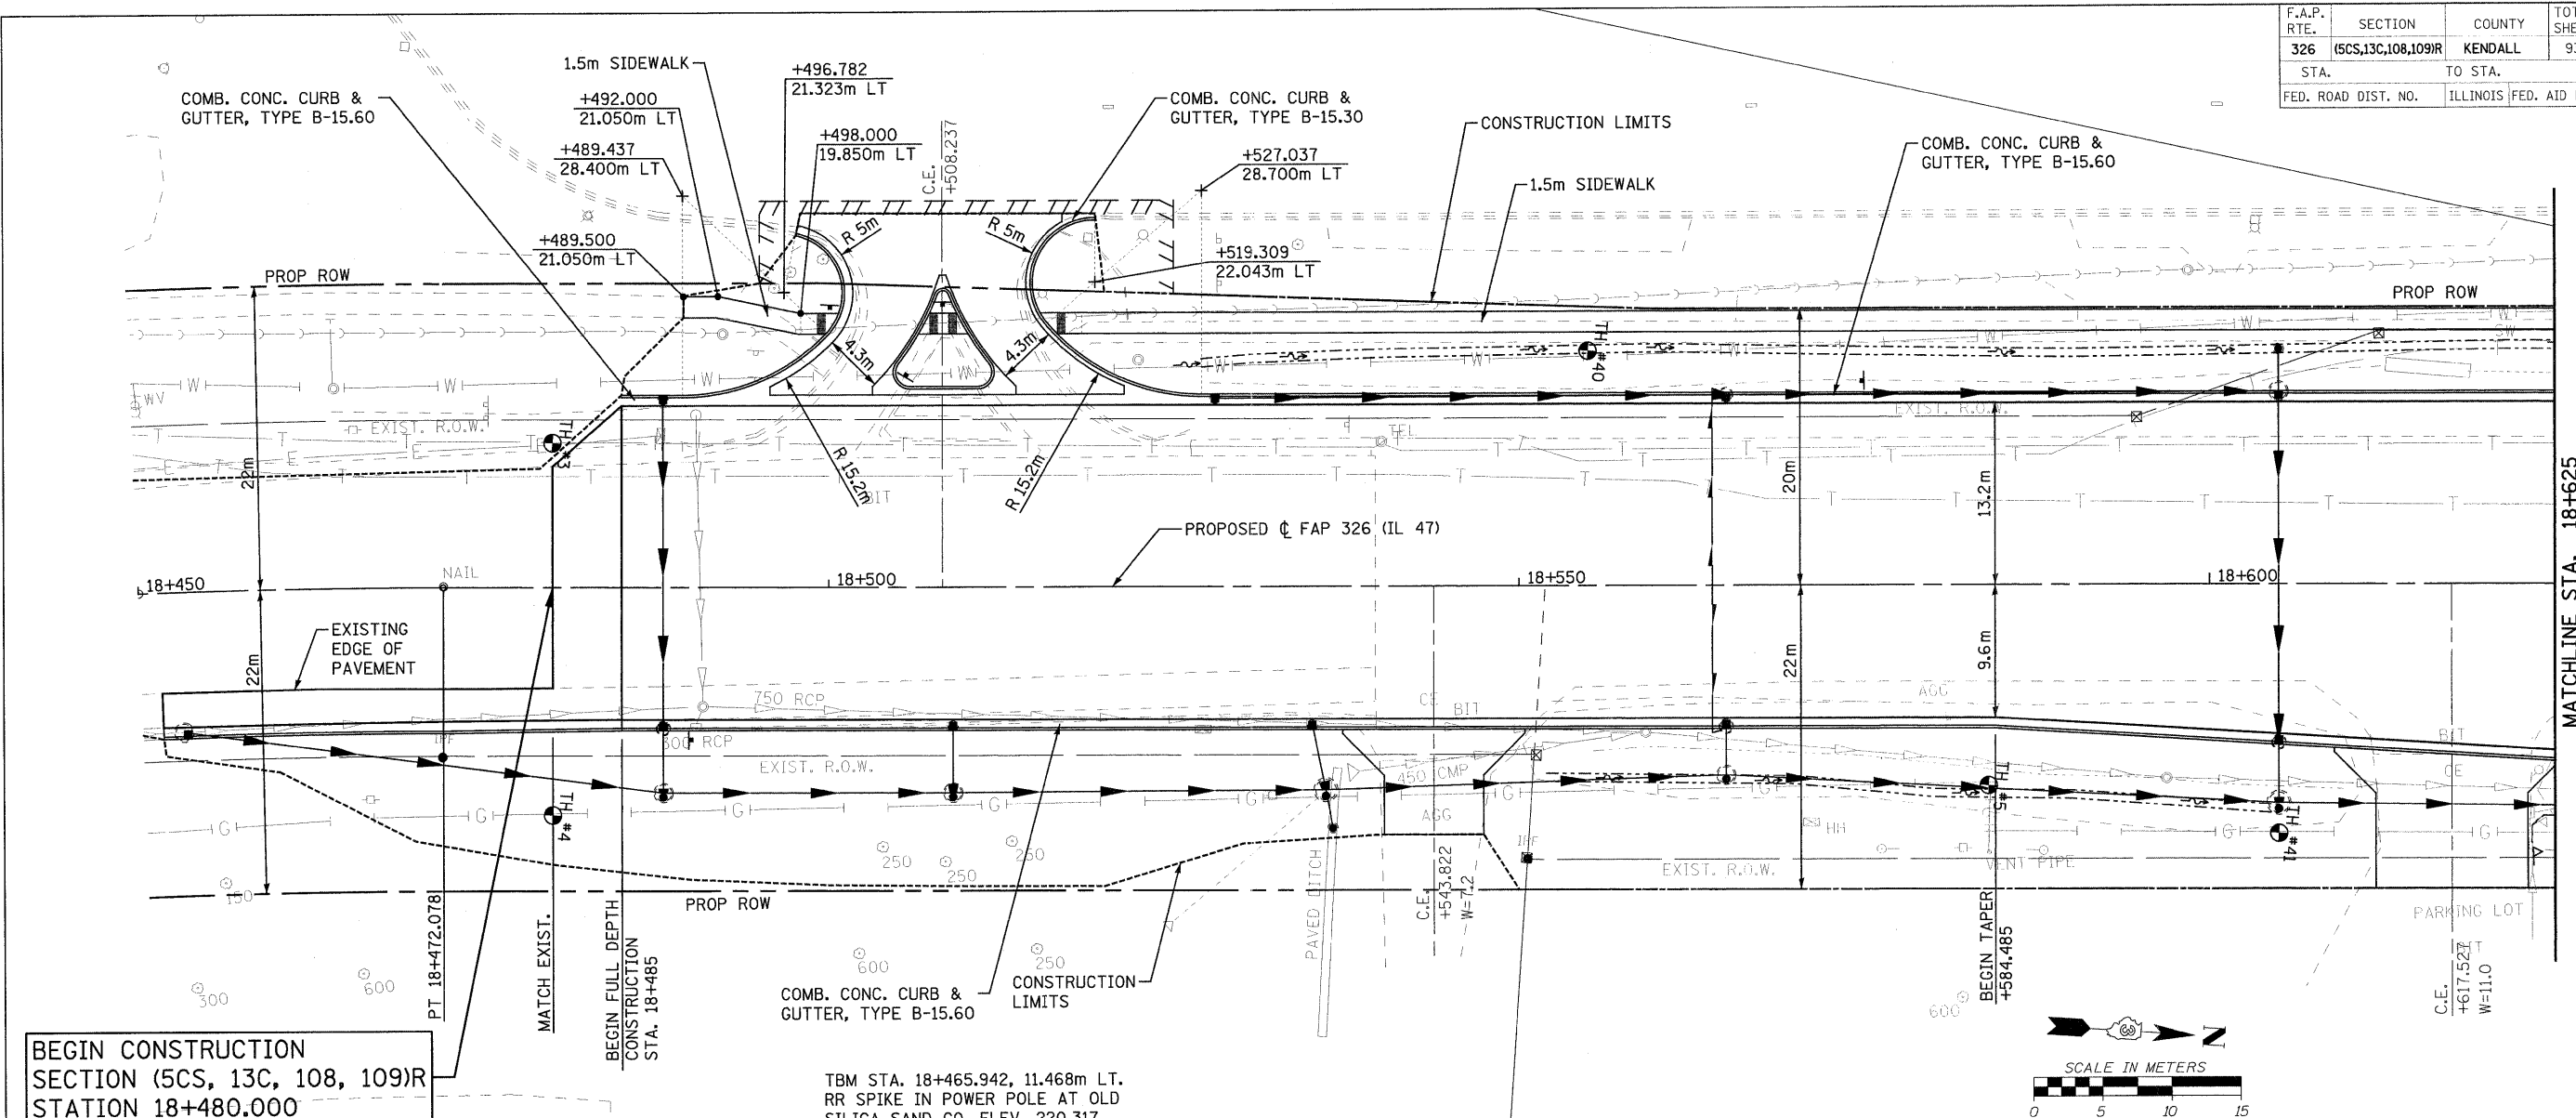


F.A.P. RTE.	SECTION	COUNTY	TOTAL SHEETS	SHEET NO.
326	(5CS,13C,108,109)R	KENDALL	931	160
STA.	TO STA.			
FED. ROAD DIST. NO.	ILLINOIS	FED. AID PROJECT		

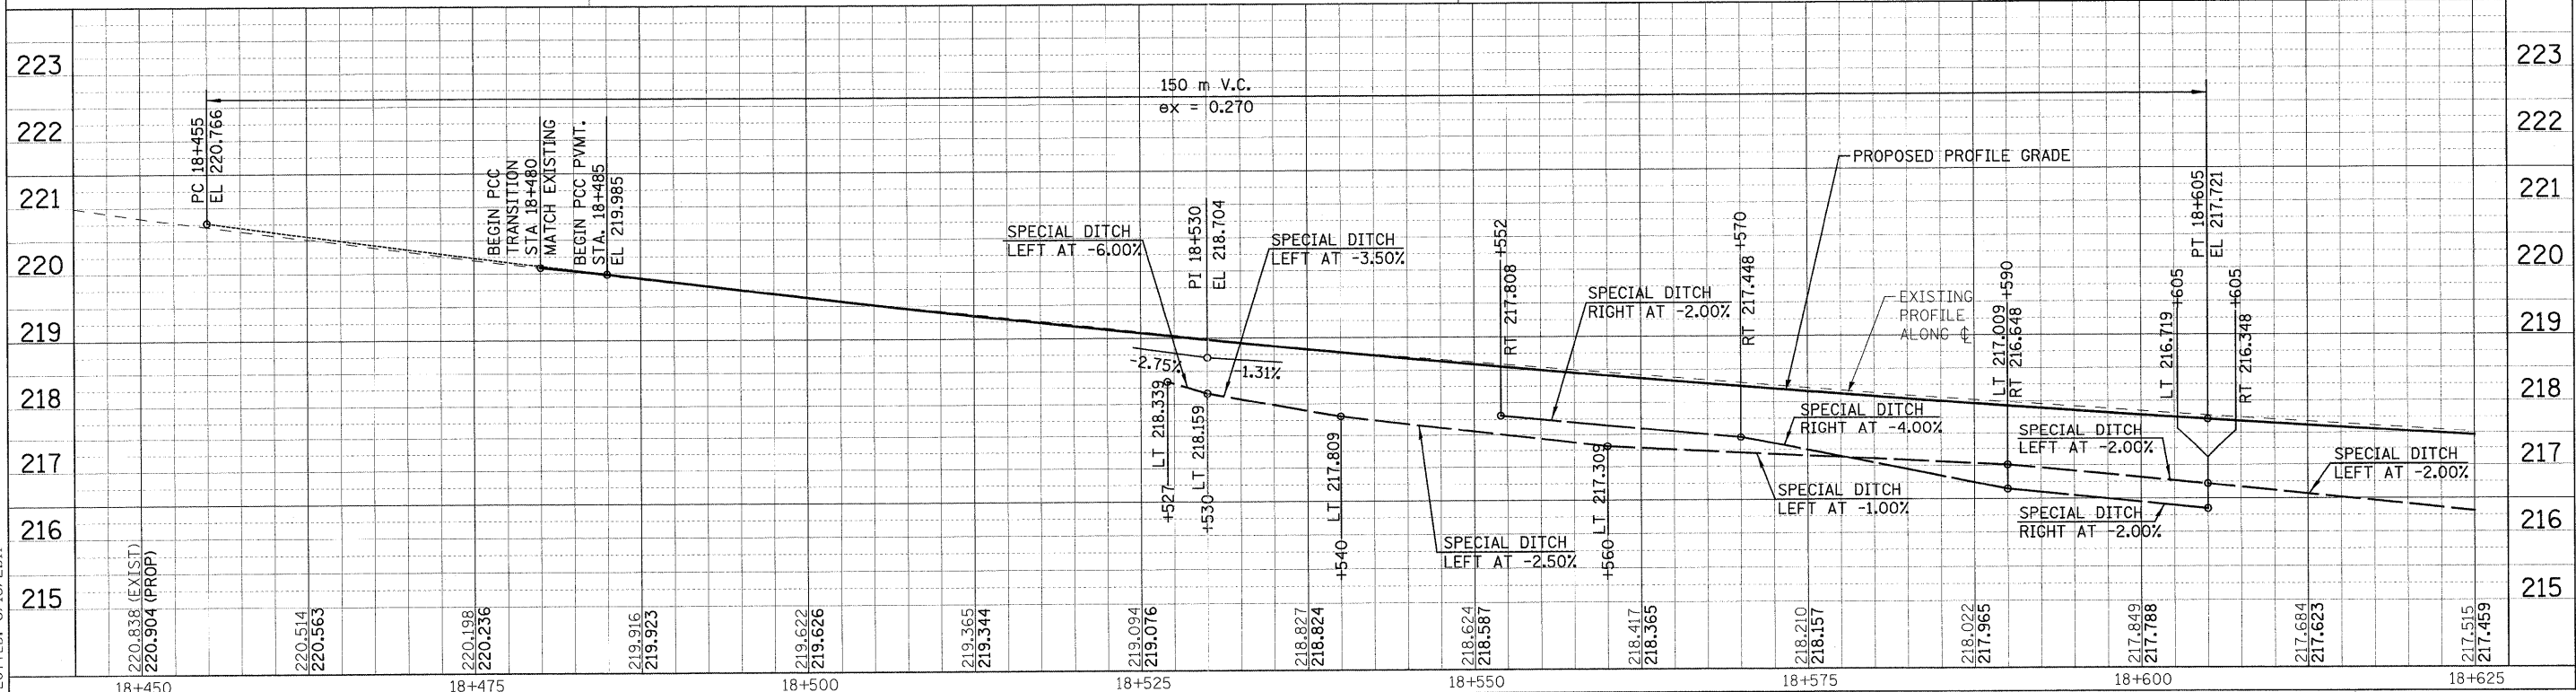

BEGIN CONSTRUCTION SECTION (5CS, 13C, 108, 109)R STATION 18+480.000

TBM STA. 18+465.942, 11.468m LT. RR SPIKE IN POWER POLE AT OLD SILICA SAND CO. ELEV. 220.317

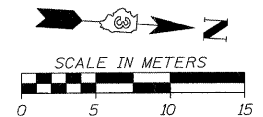

FILE: 160pp47\_04.dgn  
PLOTTED: 8/13/2011

Sheet: 4  
Angle: 94.0447  
Chain: P\_IL47

HMG JOB NO. 5122